



HARRIMAN

AUBURN PORTLAND MANCHESTER



JEWISH COMMUNITY ALLIANCE OF SOUTHERN MAINE

PORTLAND, ME

Harriman Project No. 15309

Key Plan

Proj North

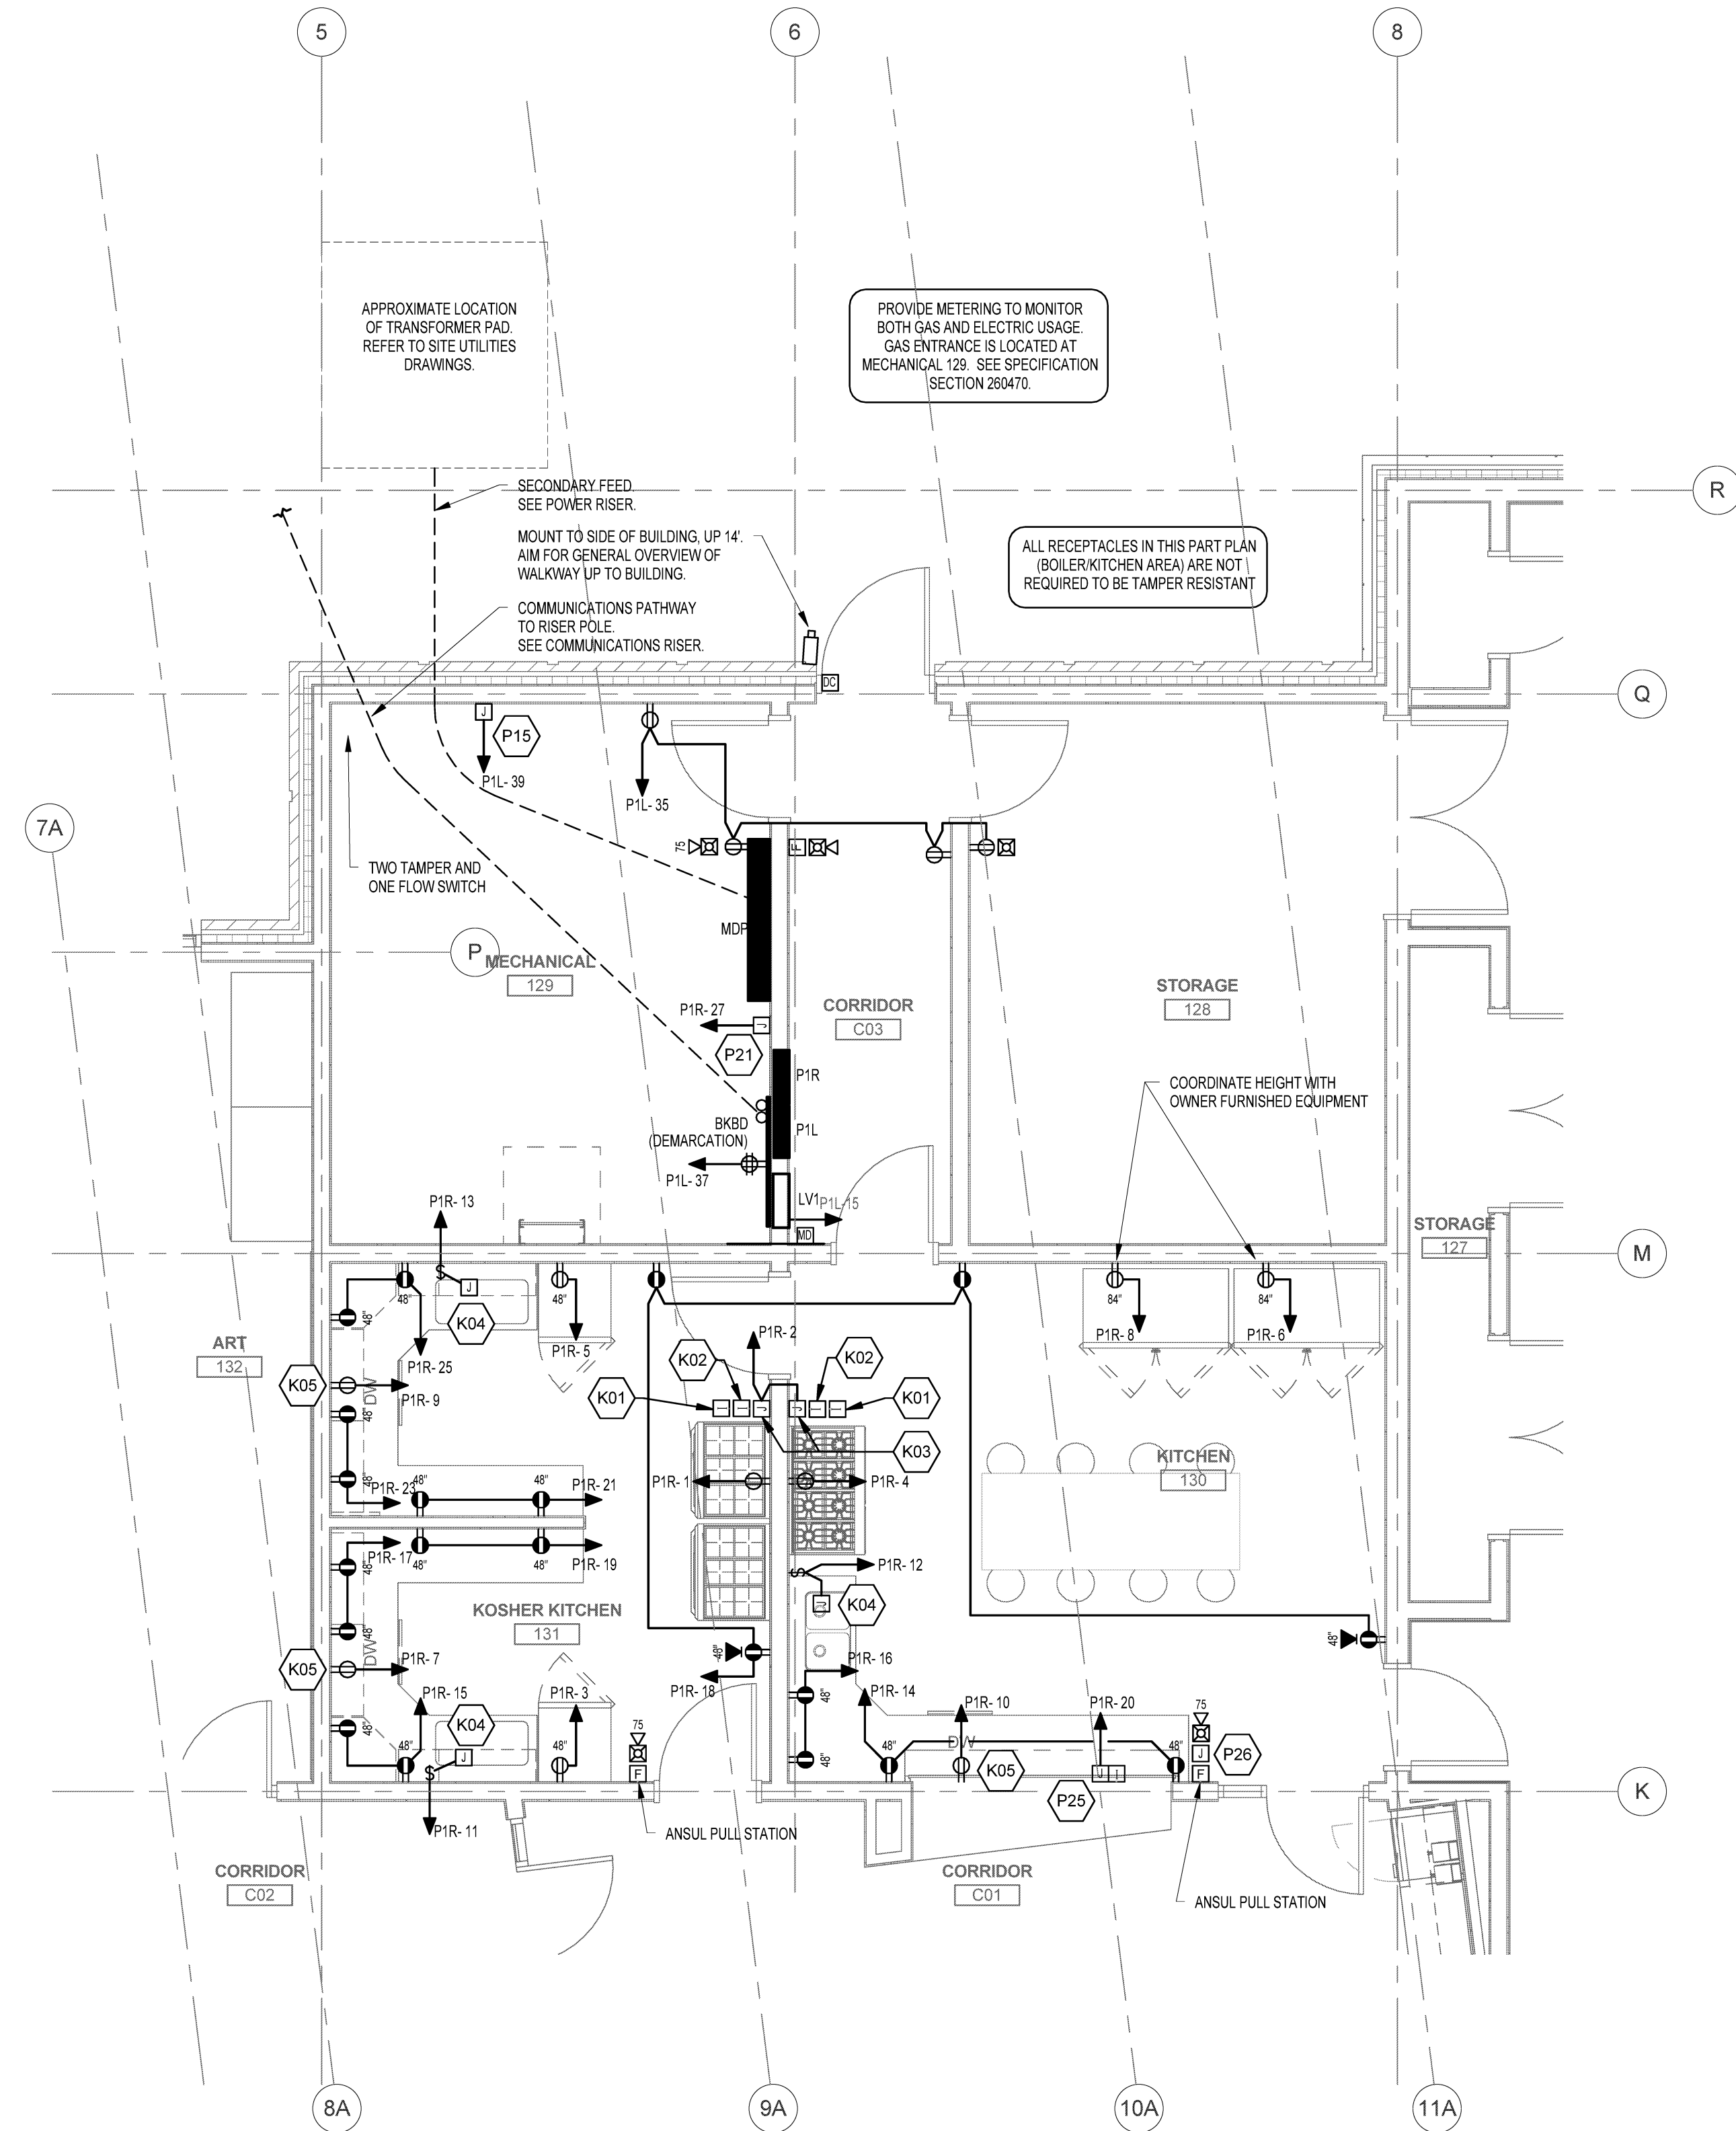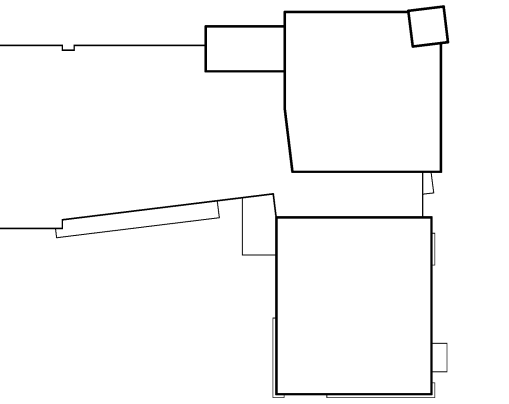


1 NOT USED NO SCALE

2 1/4" SCALE PART PLAN - BOILER AND KITCHEN AREA SCALE: 1/4" = 1'-0"

Issues and Revisions

Mark	Date	Description
	03-25-16	CONSTRUCTION DOCUMENTS

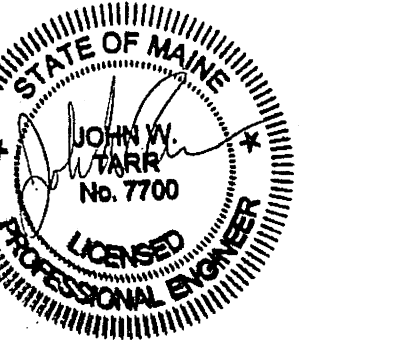

Drawing Scales 0 2 4 6' 1/4" = 1'-0" 1/4" = 1'-0"

PA/PE: JWT © 2016 Harriman Associates
Drawn By: JMB

1/4" SCALE PART PLANS

E21.1