



HARRIMAN





AUBURN PORTLAND MANCHESTER

JEWISH COMMUNITY ALLIANCE OF SOUTHERN MAINE

PORTLAND, ME

Harriman Project No. 15309

Key Plan Proj North

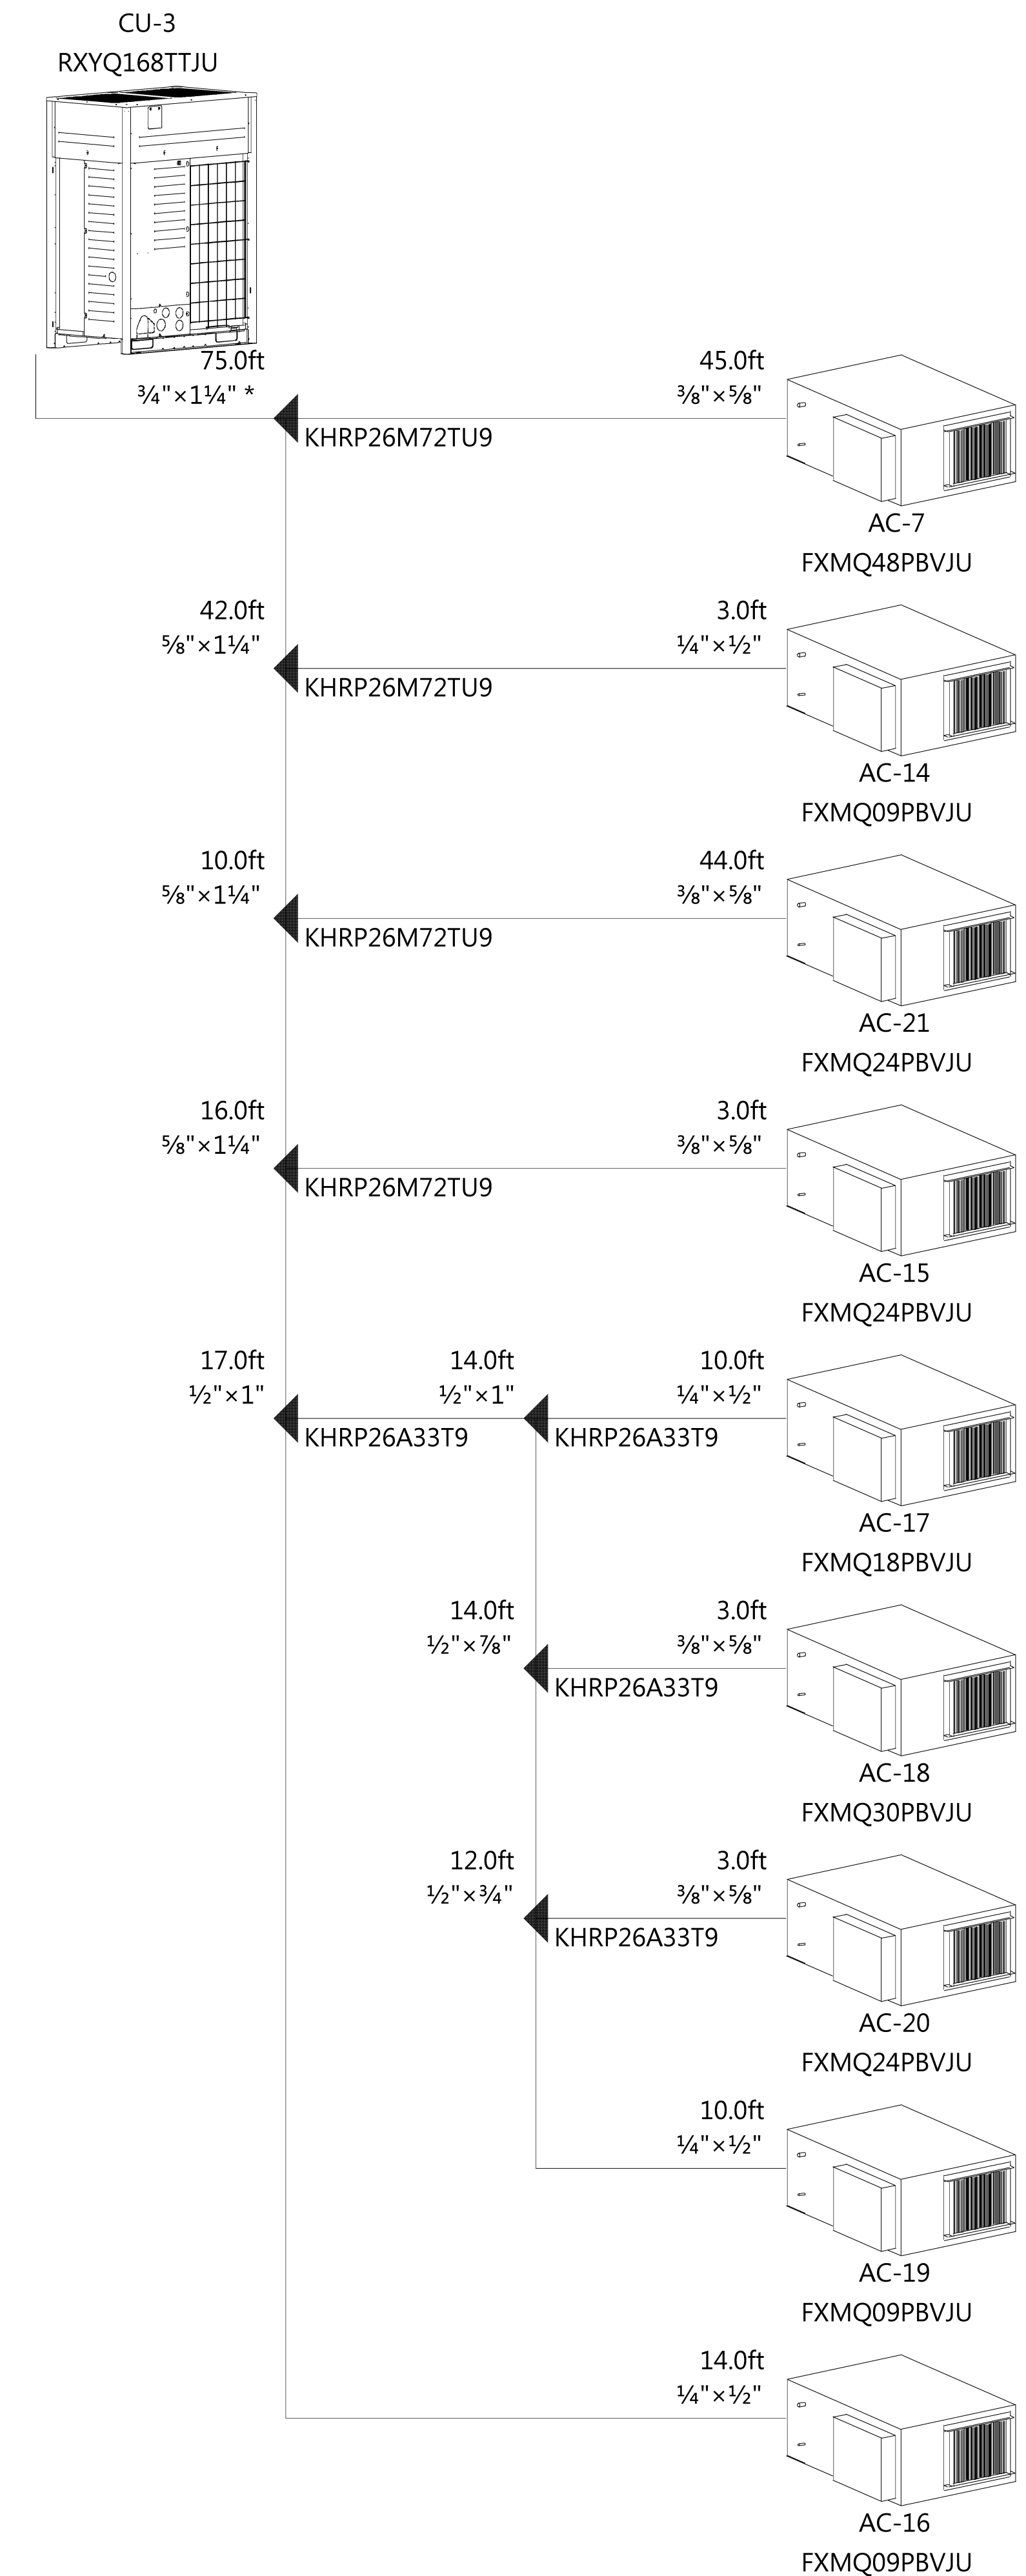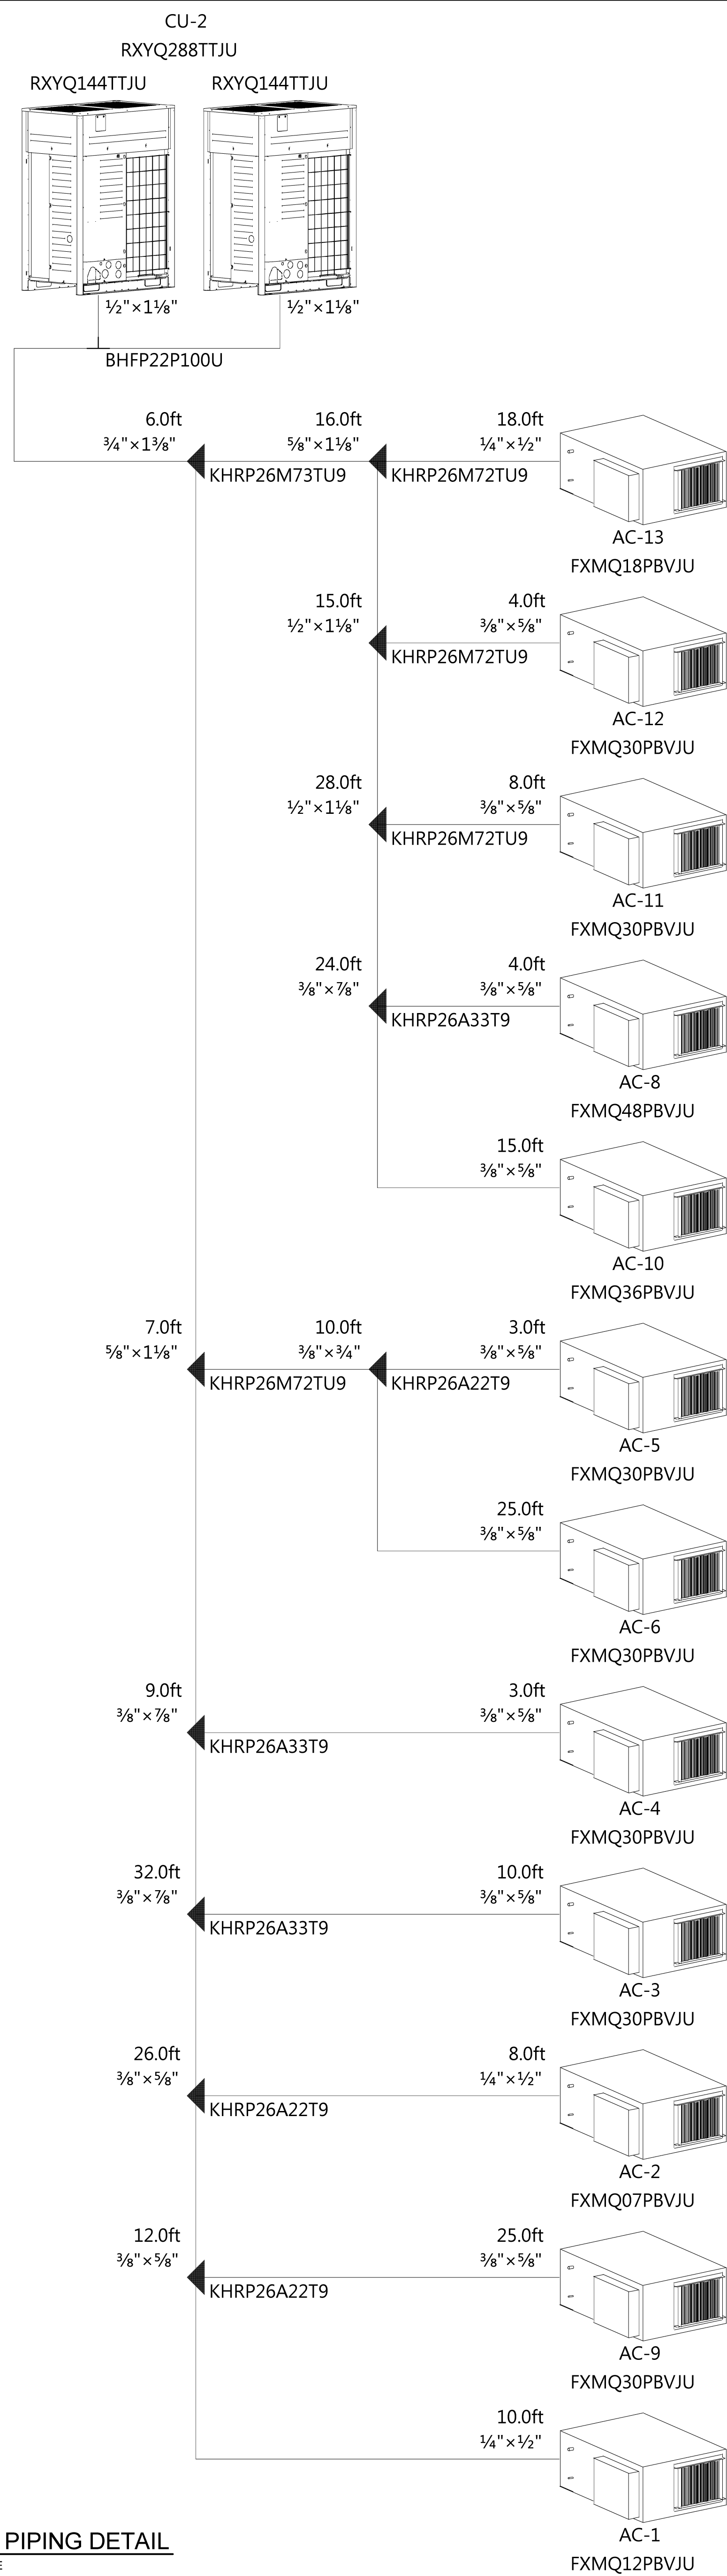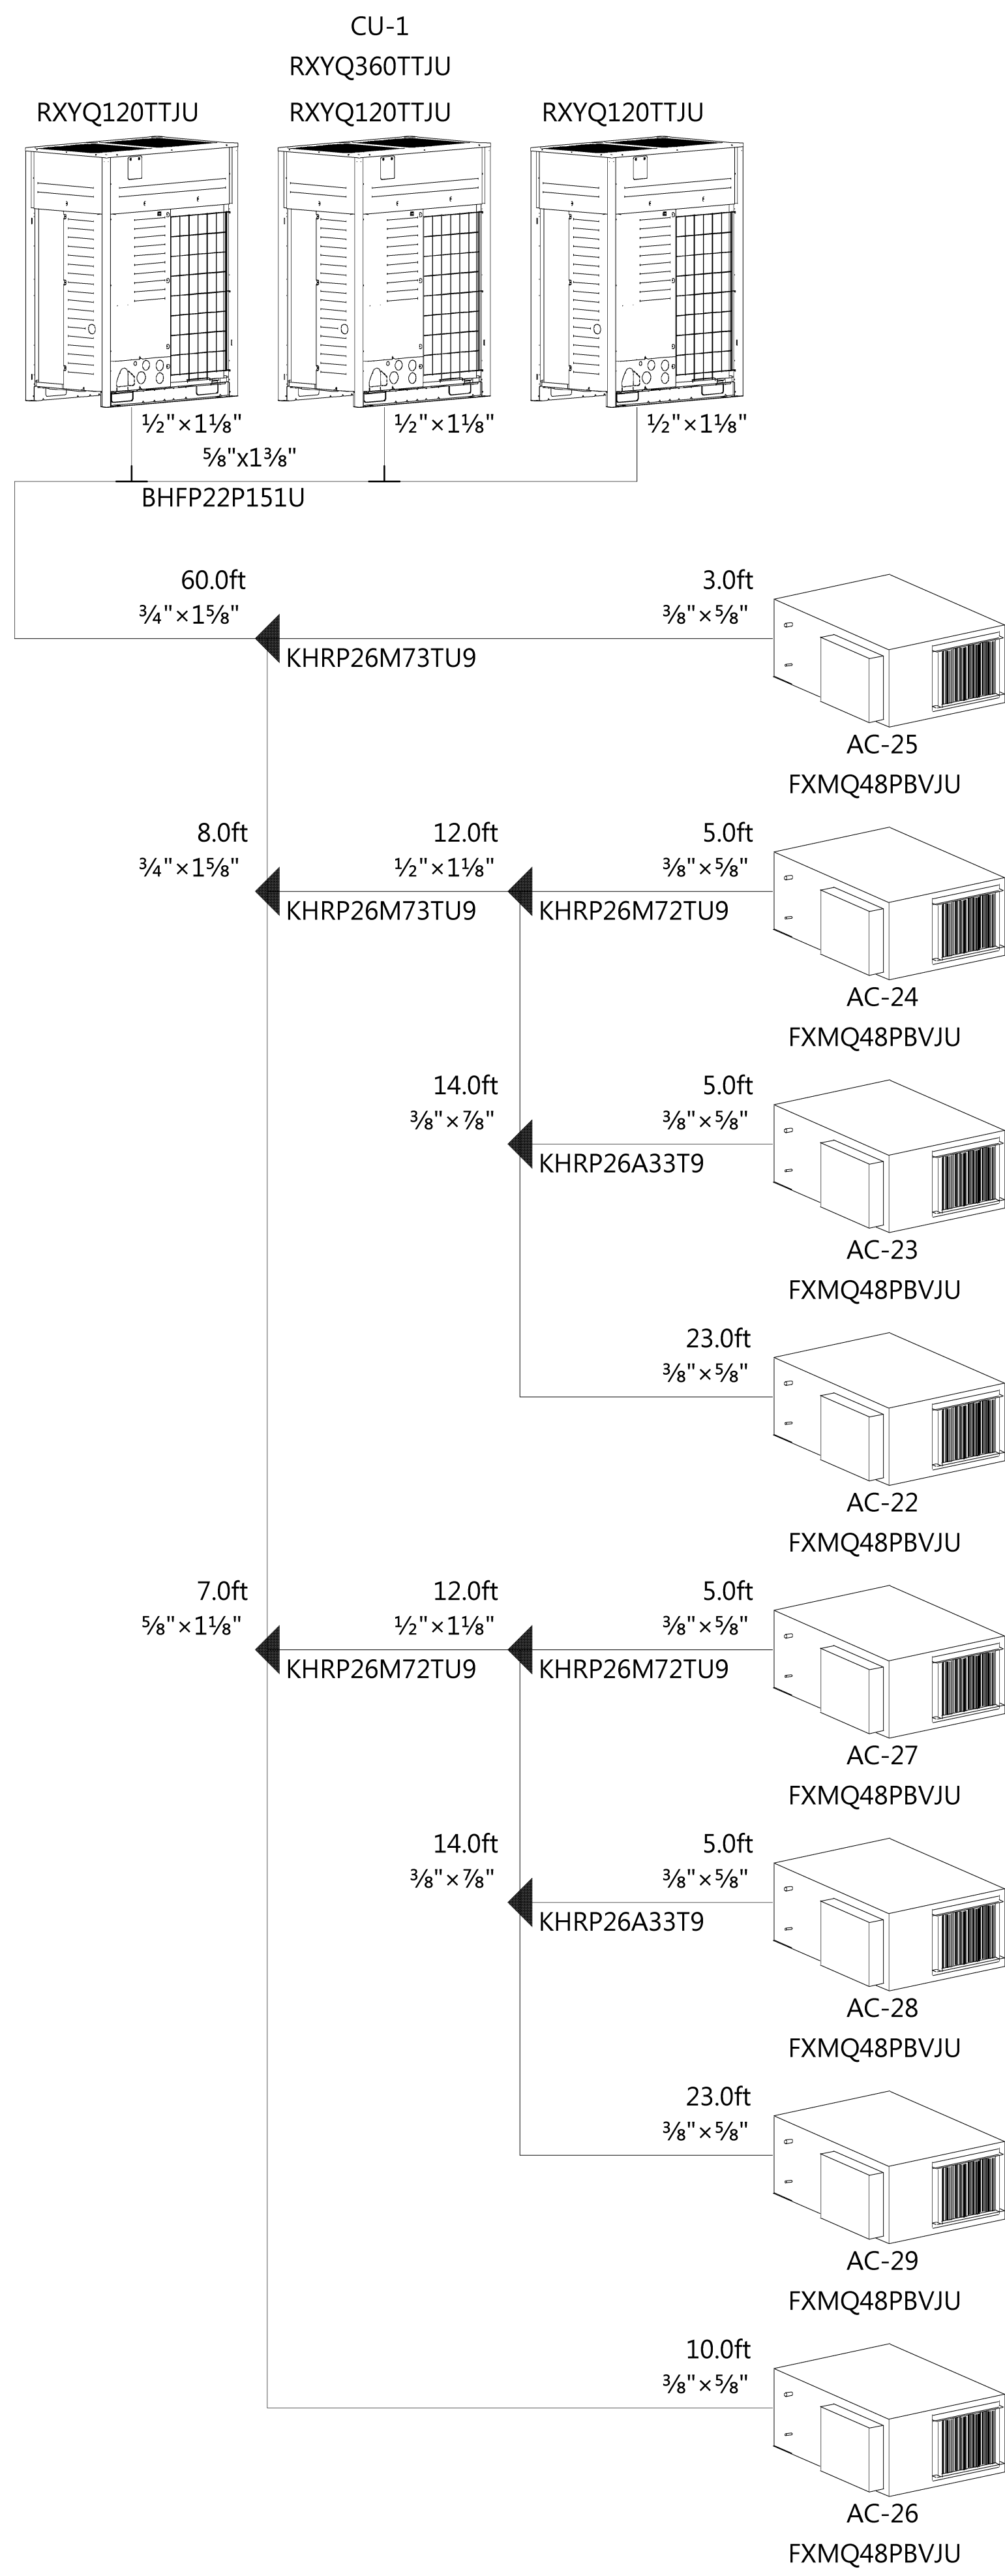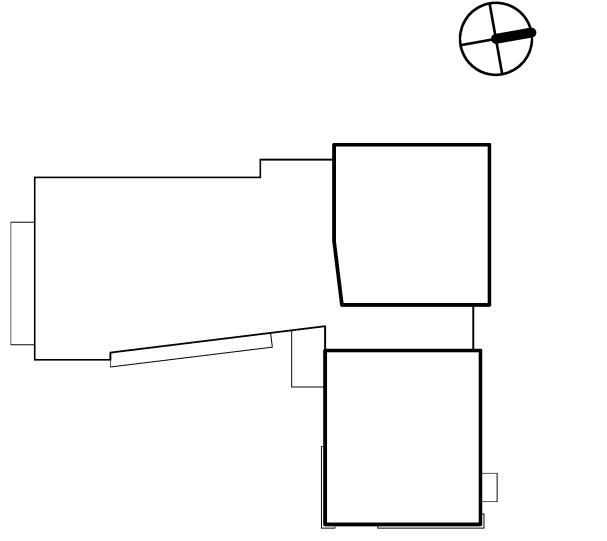


Plot Date: 3/23/2016 2:15:26 PM

1 CU-1 PIPING DETAIL NO SCALE

2 CU-2 PIPING DETAIL NO SCALE

3 CU-3 PIPING DETAIL NO SCALE

Mark	Date	Description
03-25-16		CONSTRUCTION DOCUMENTS

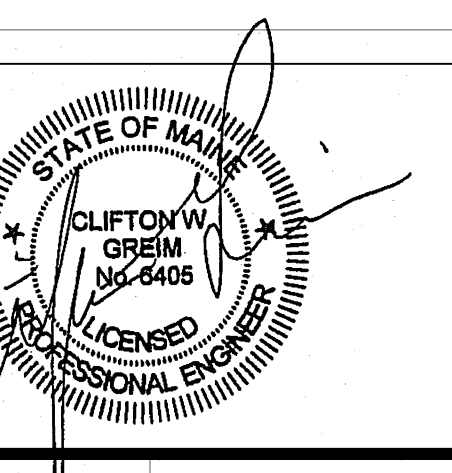

Drawing Scale	PA/PE	CG	MDHS	© 2016	Harriman Associates
NO SCALE					

DETAILS

M30.2