



HARRIMAN

AUBURN PORTLAND MANCHESTER



JEWISH COMMUNITY ALLIANCE OF SOUTHERN MAINE

PORTLAND, ME


Harriman Project No. 15309

Key Plan


Proj North

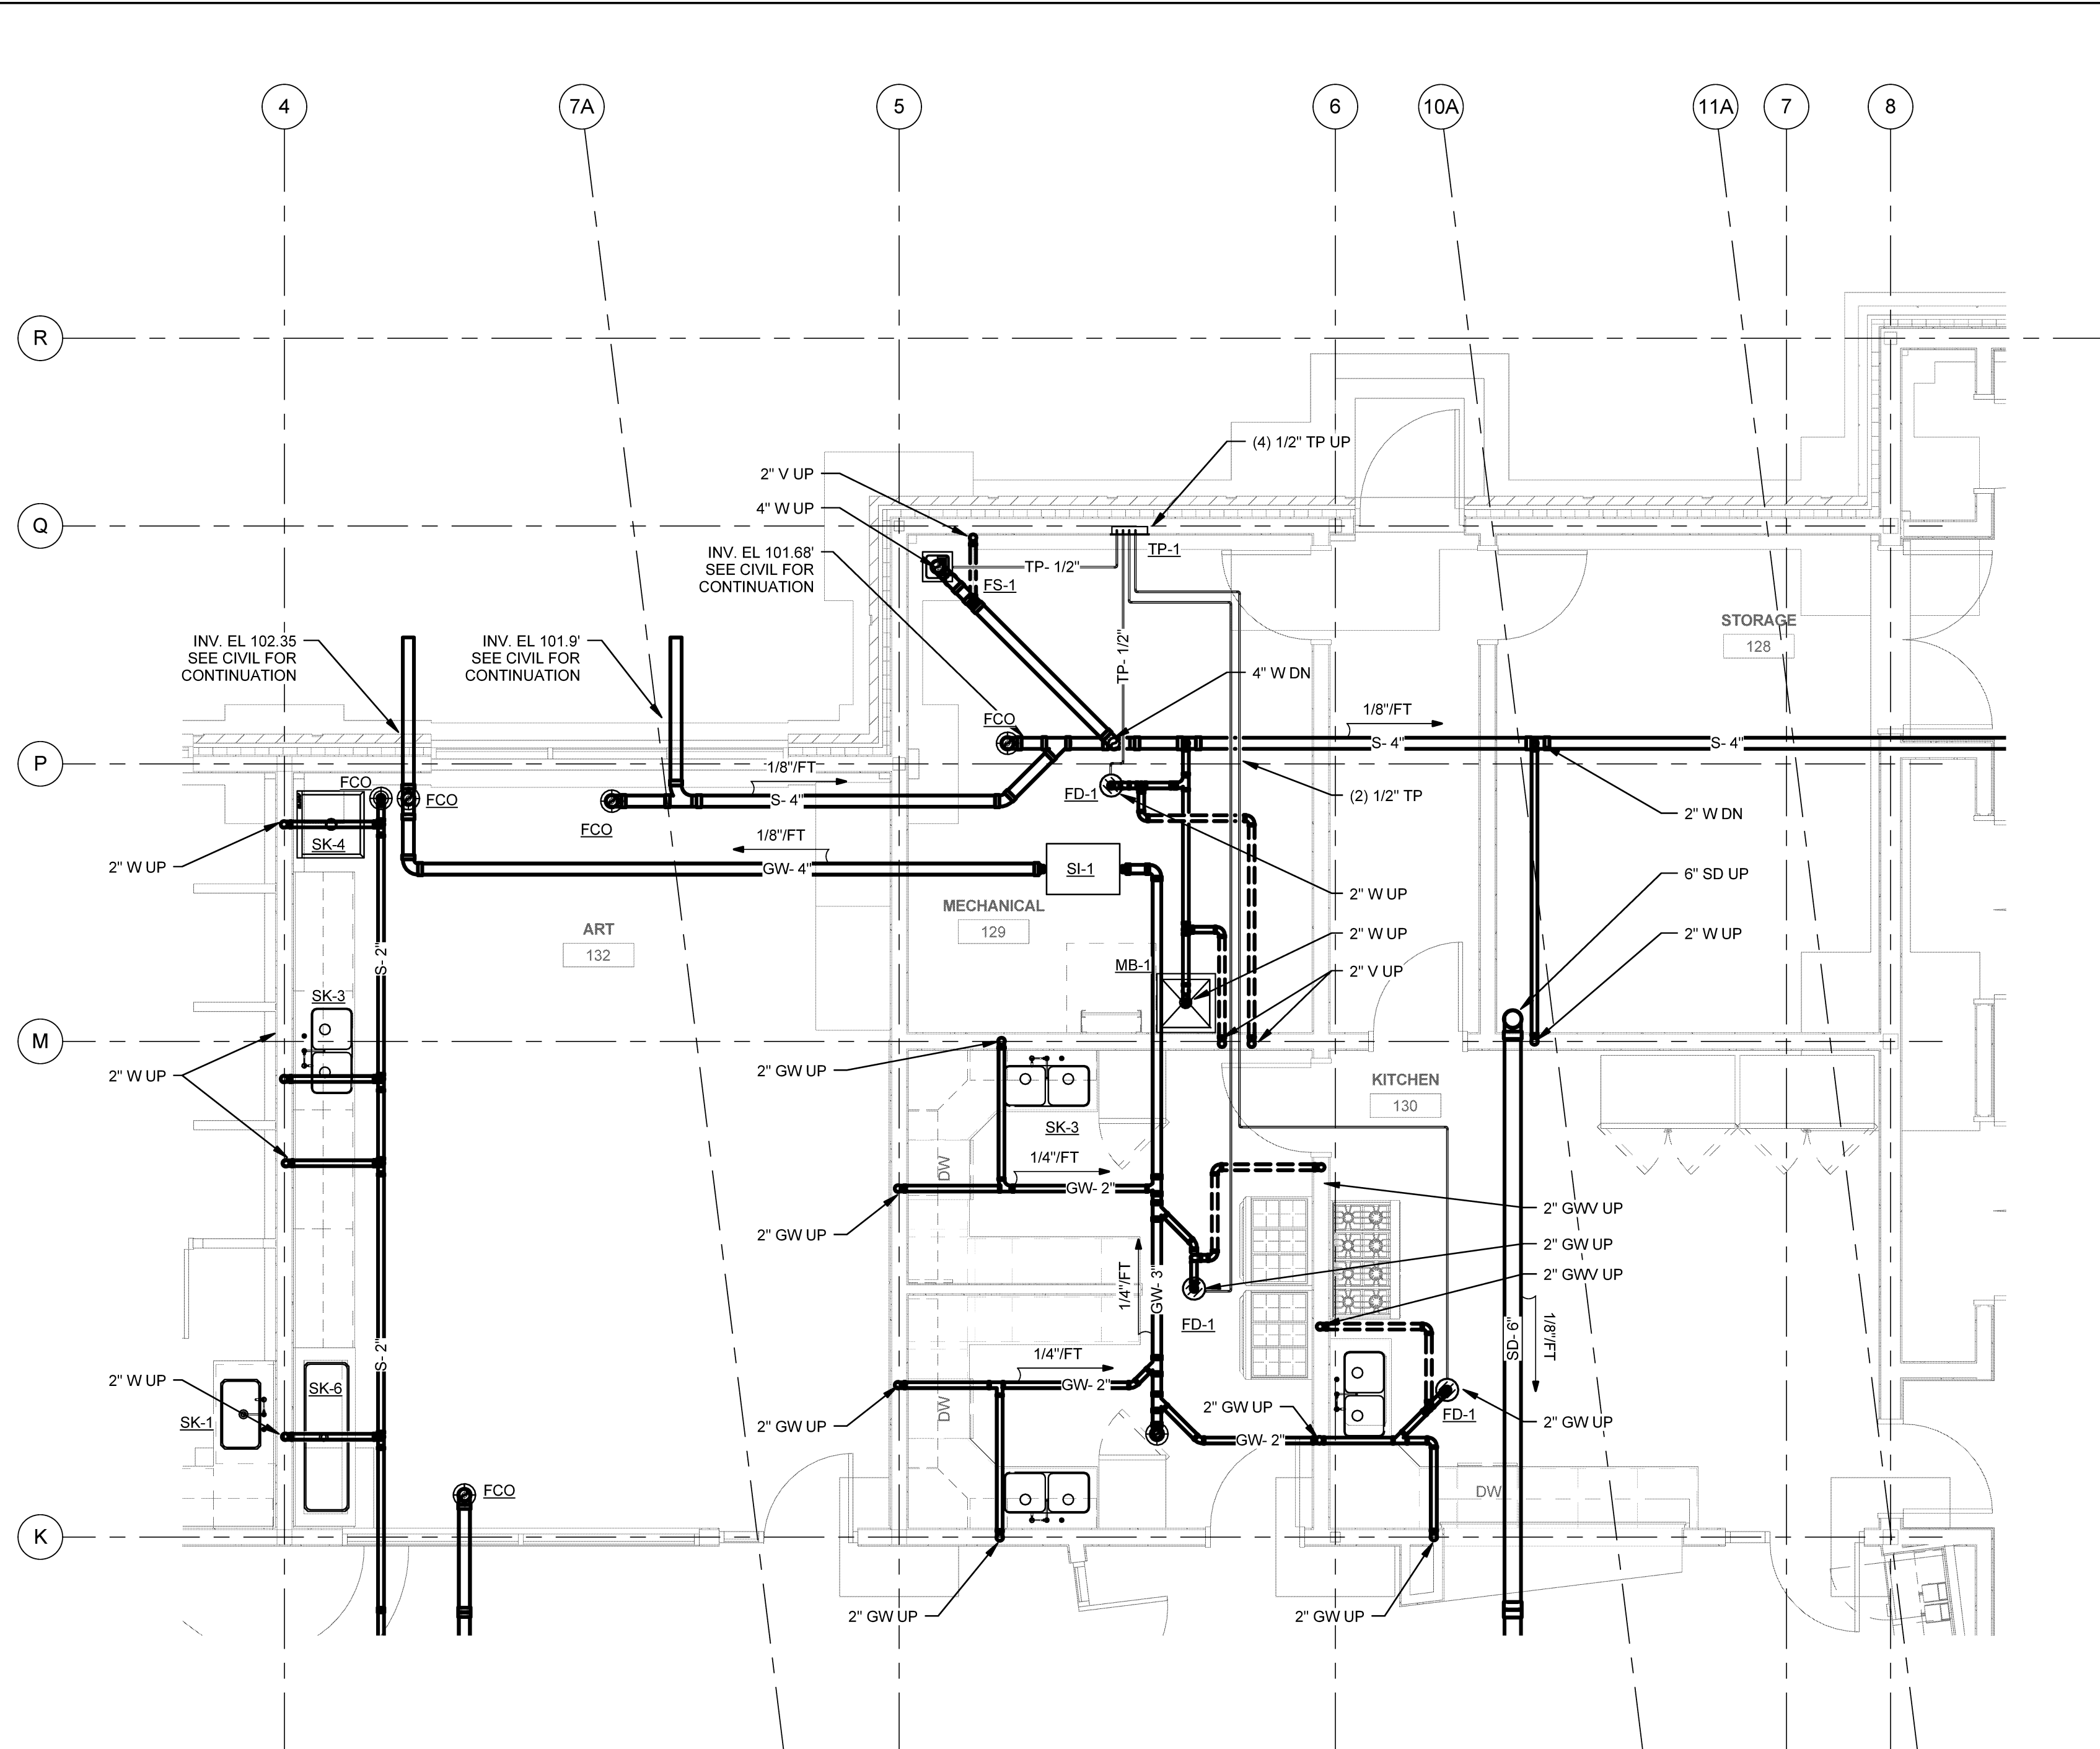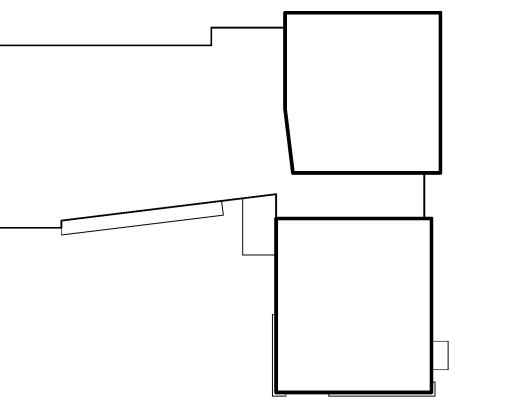

1 BELOW SLAB DRAINAGE
SCALE: 1/4" = 1'-0"

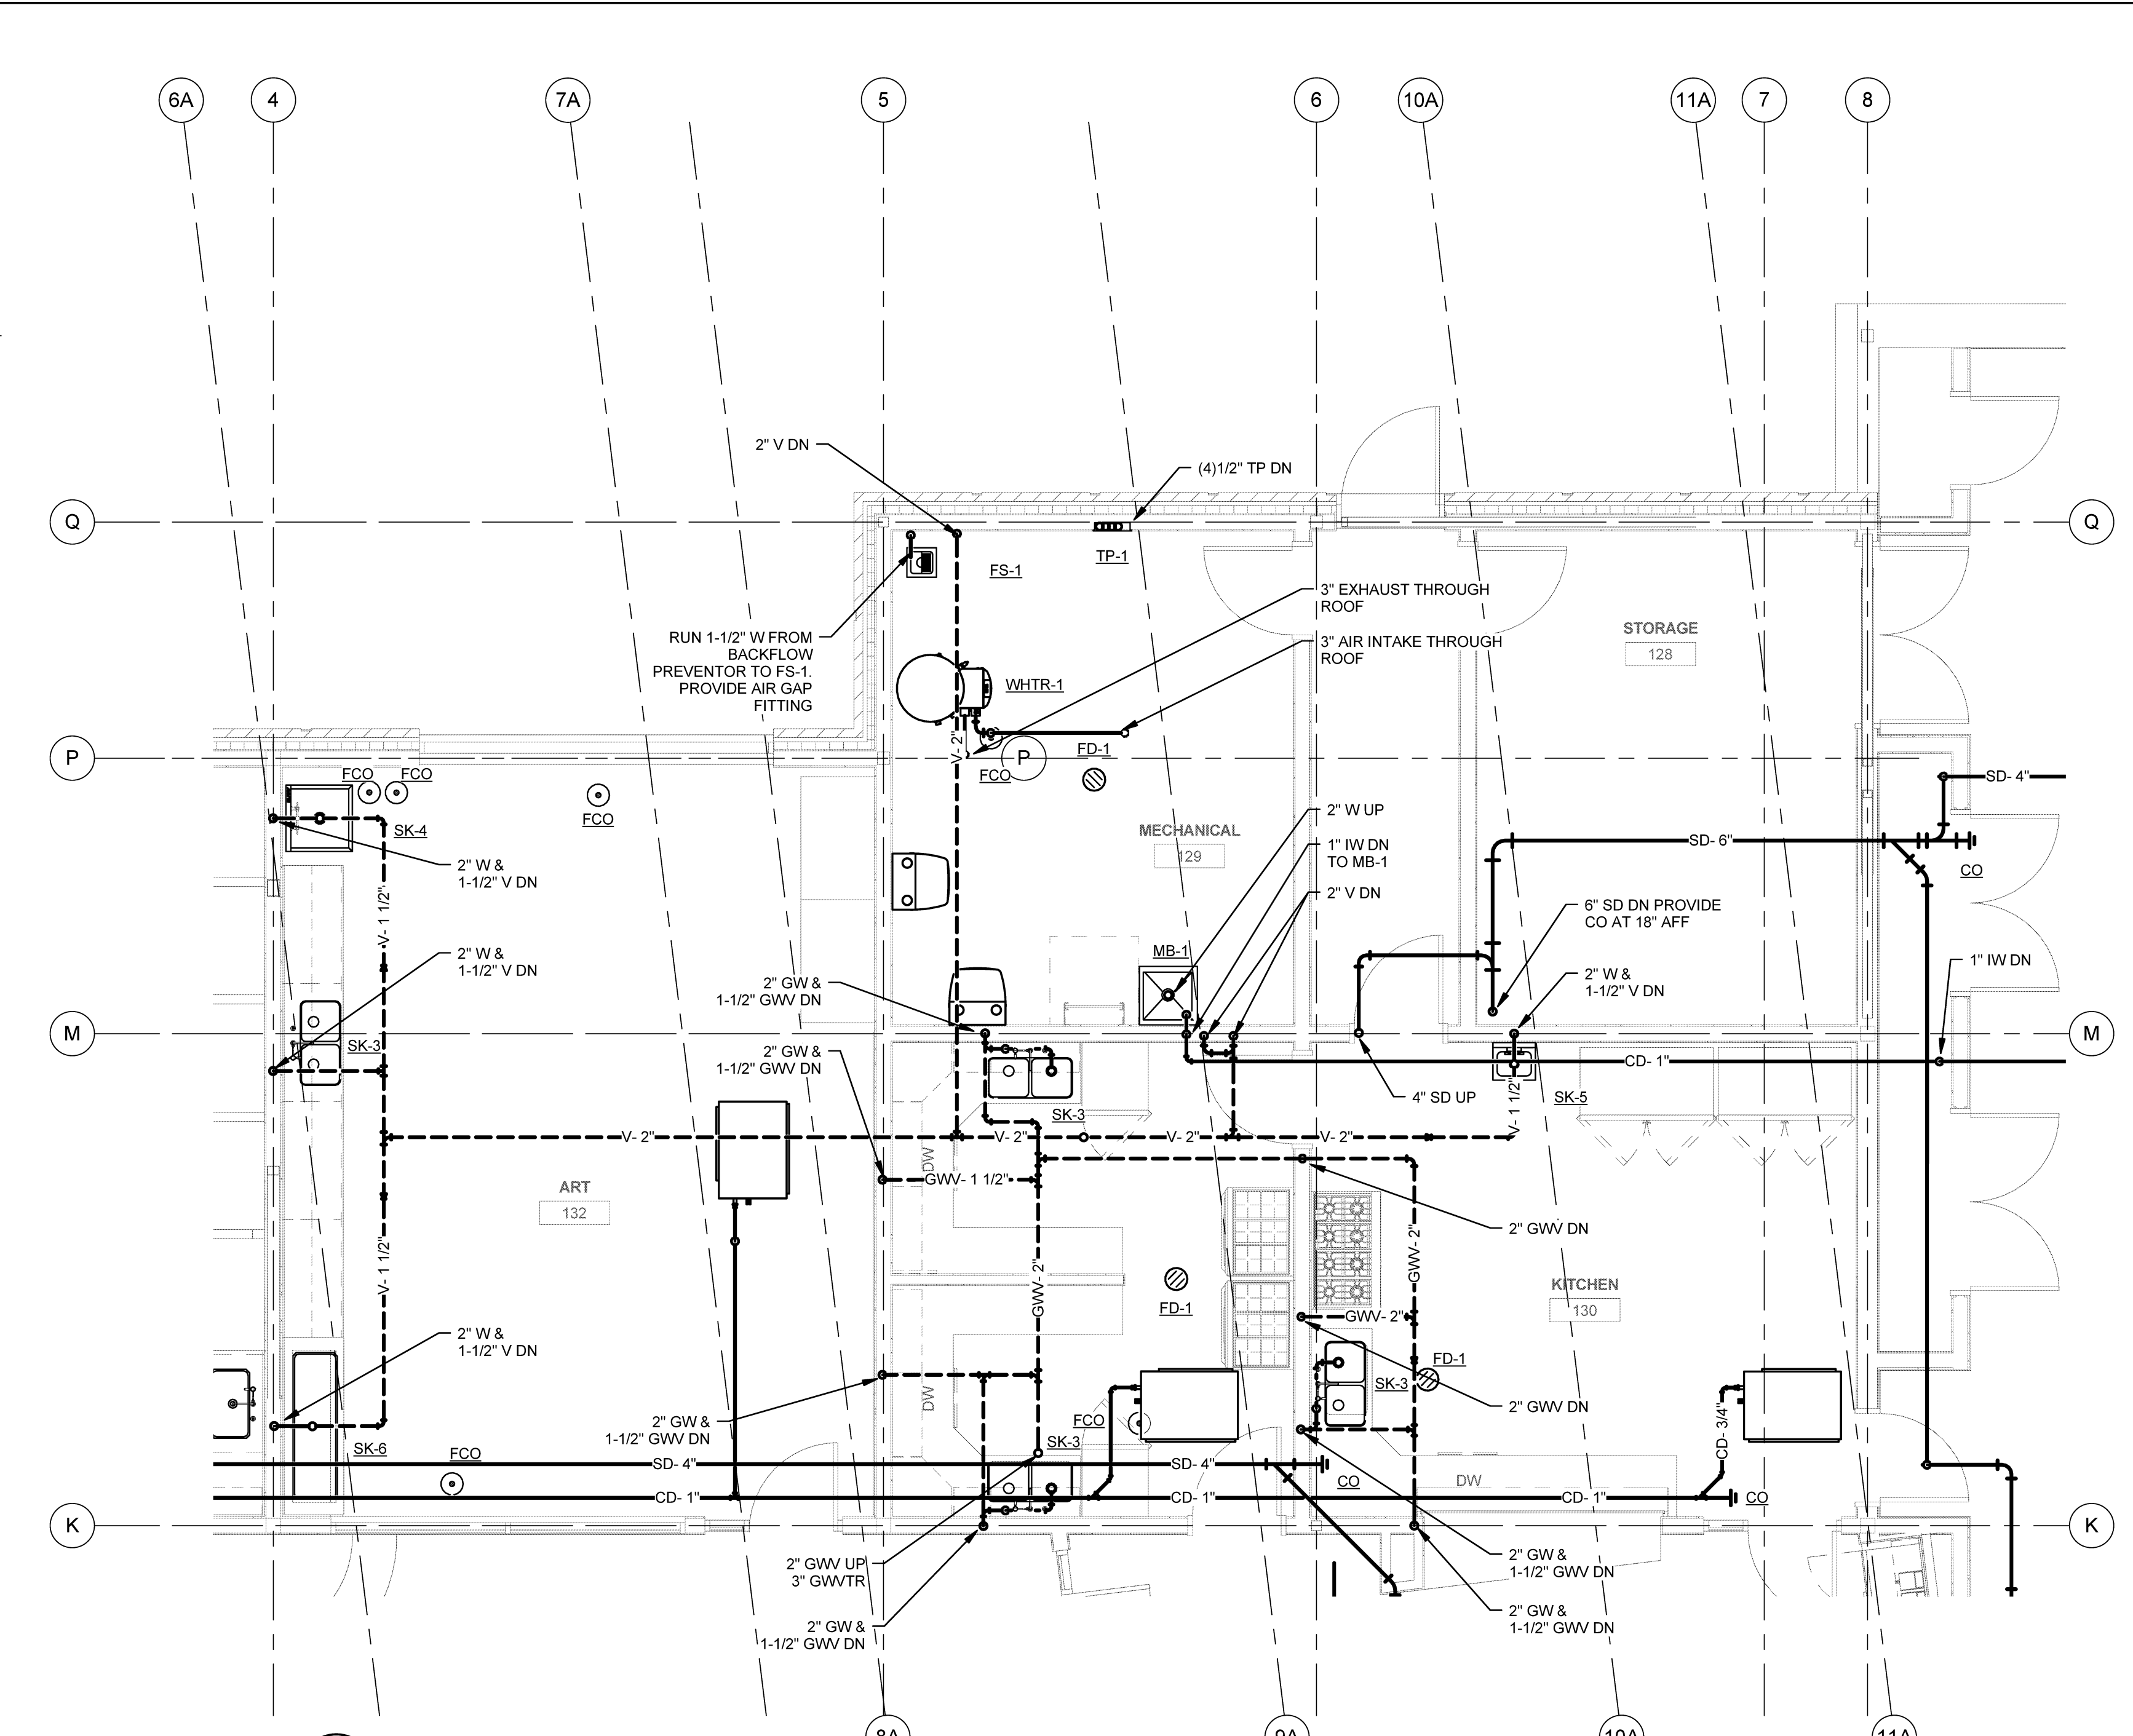


2 ABOVE SLAB DRAINAGE
SCALE: 1/4" = 1'-0"

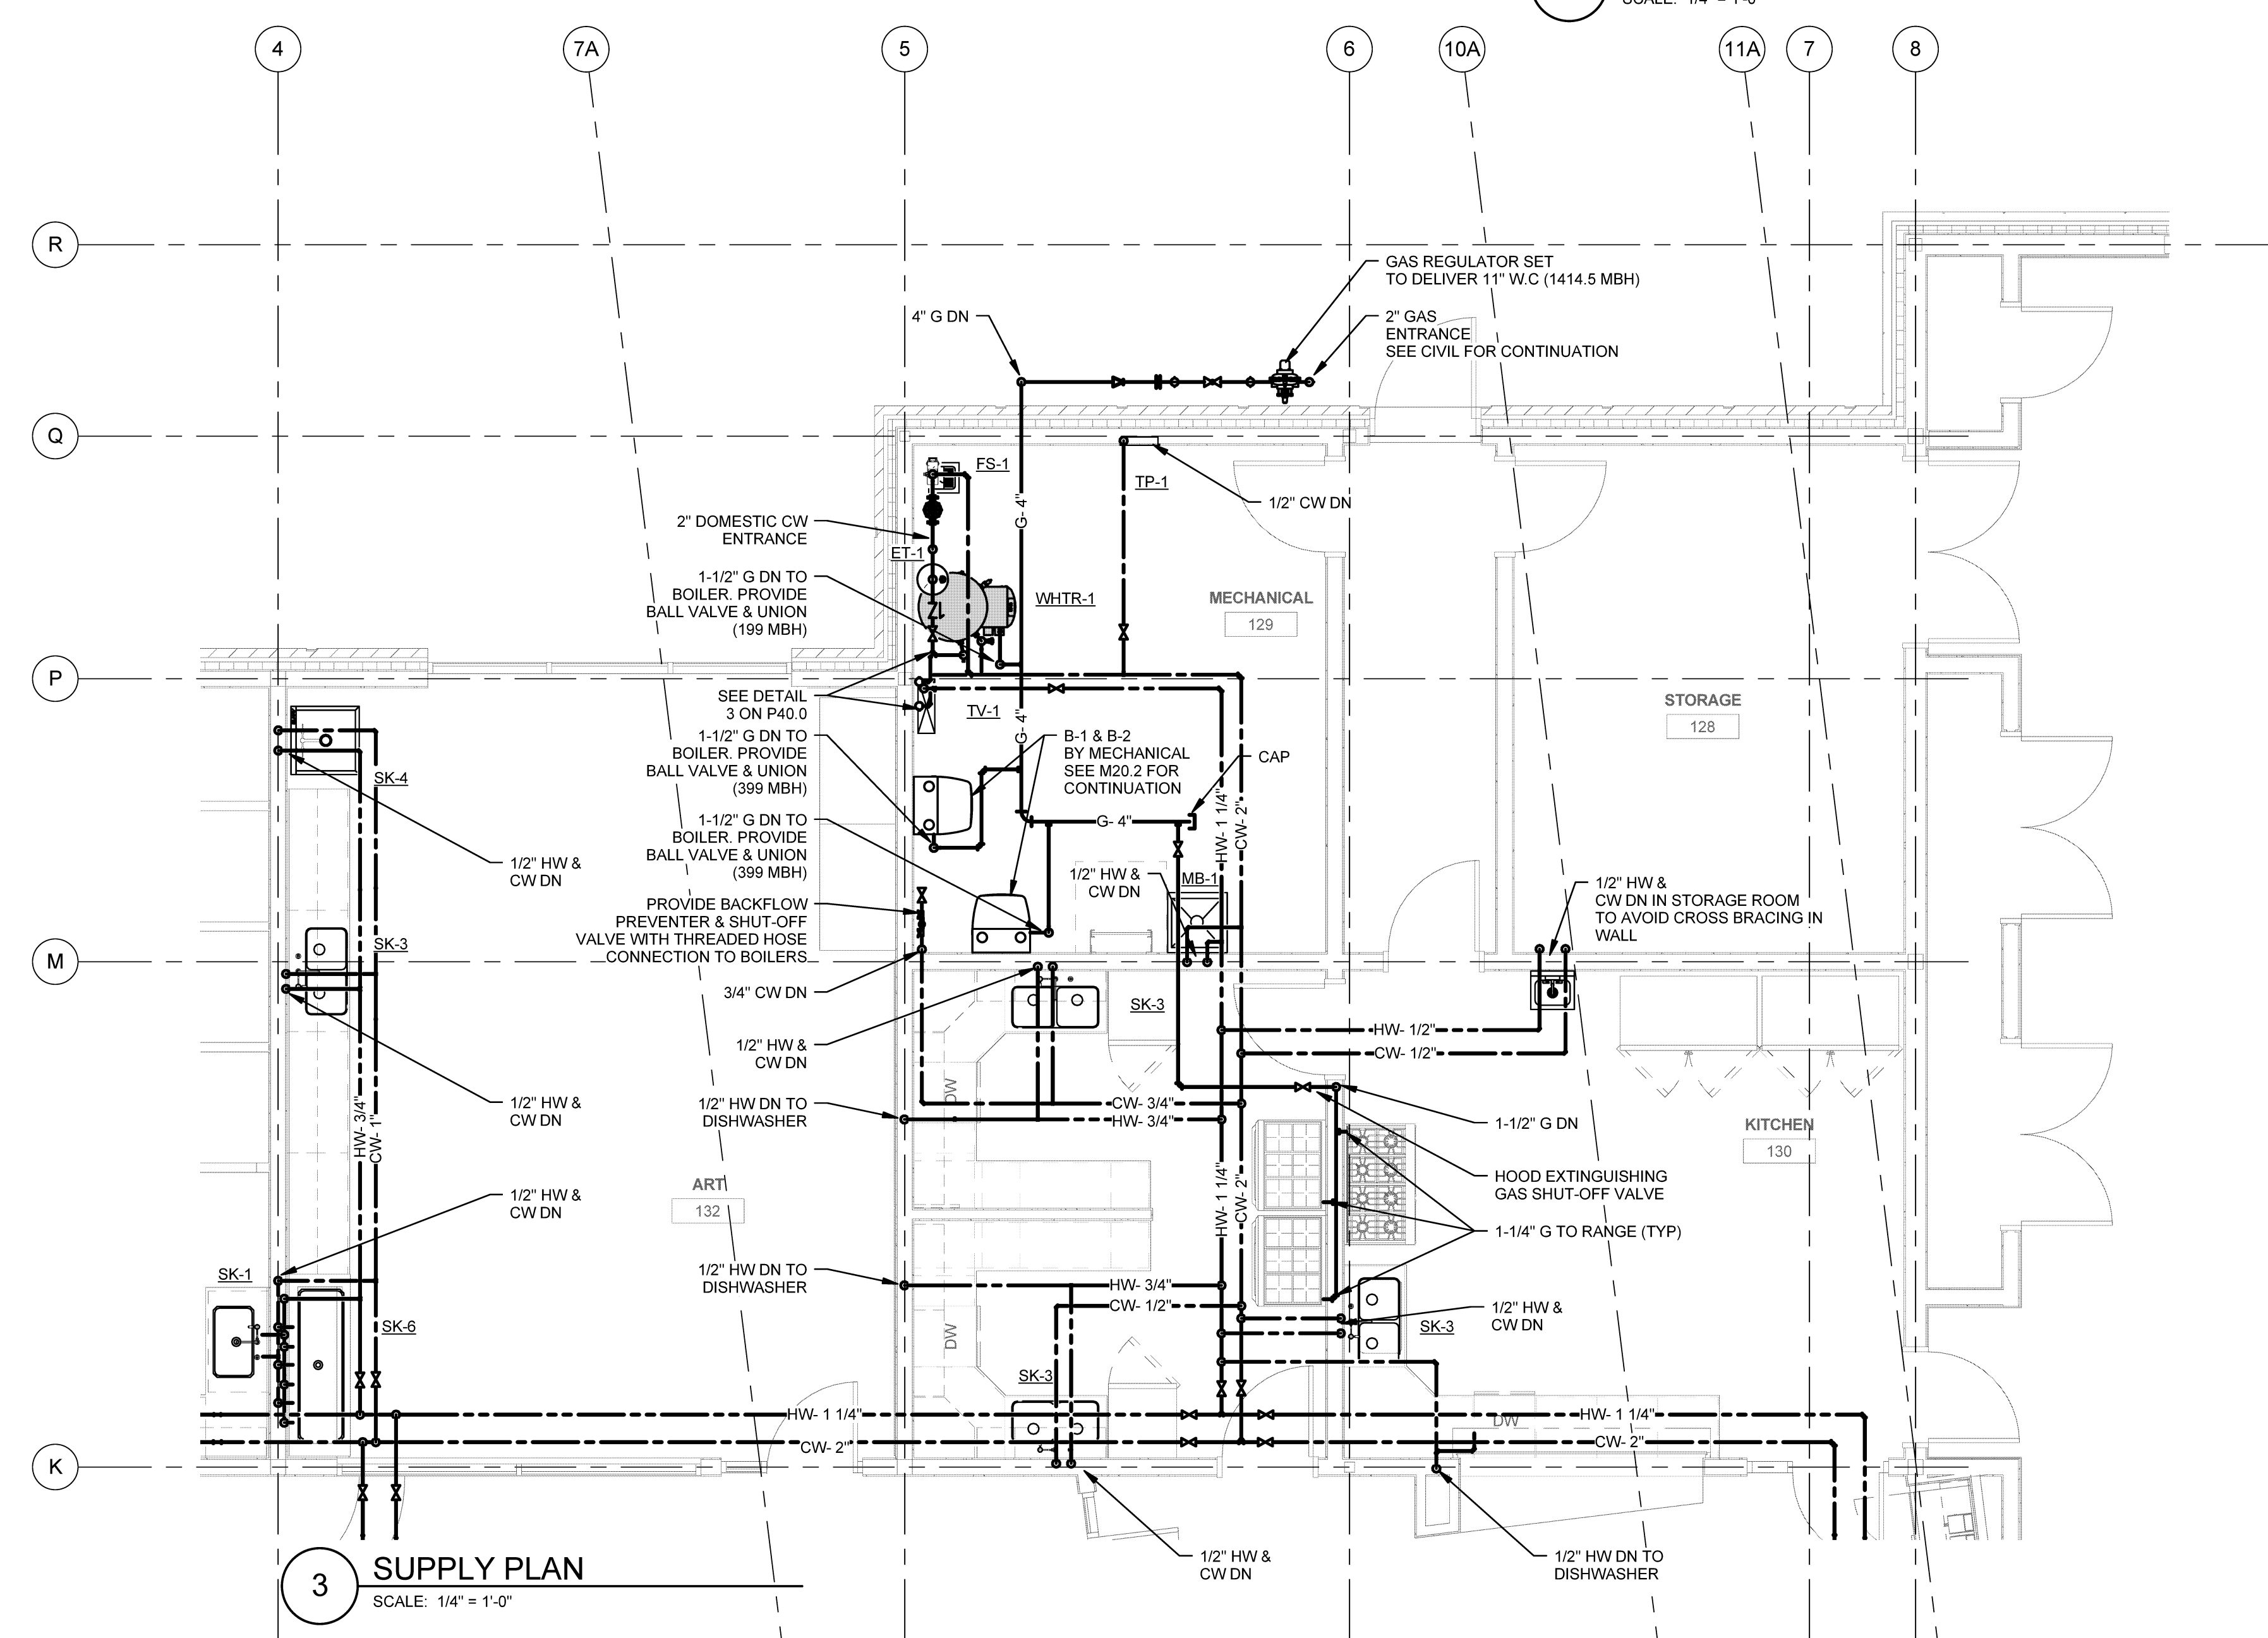

3 SUPPLY PLAN
SCALE: 1/4" = 1'-0"

Mark	Date	Description
	03-25-16	CONSTRUCTION DOCUMENTS

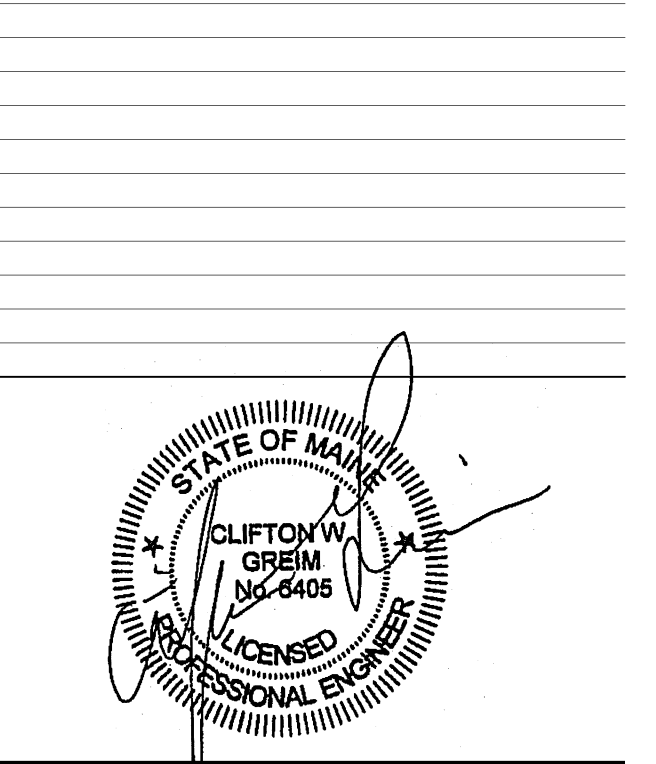

PA/PE	CG	© 2016
Drawn By:	MAM	Harriman Associates

KITCHEN PART PLANS

P10.4