



HARRIMAN

AUBURN PORTLAND MANCHESTER



JEWISH COMMUNITY ALLIANCE OF SOUTHERN MAINE

PORTLAND, ME

Harriman Project No. 15309


Key Plan

Proj North

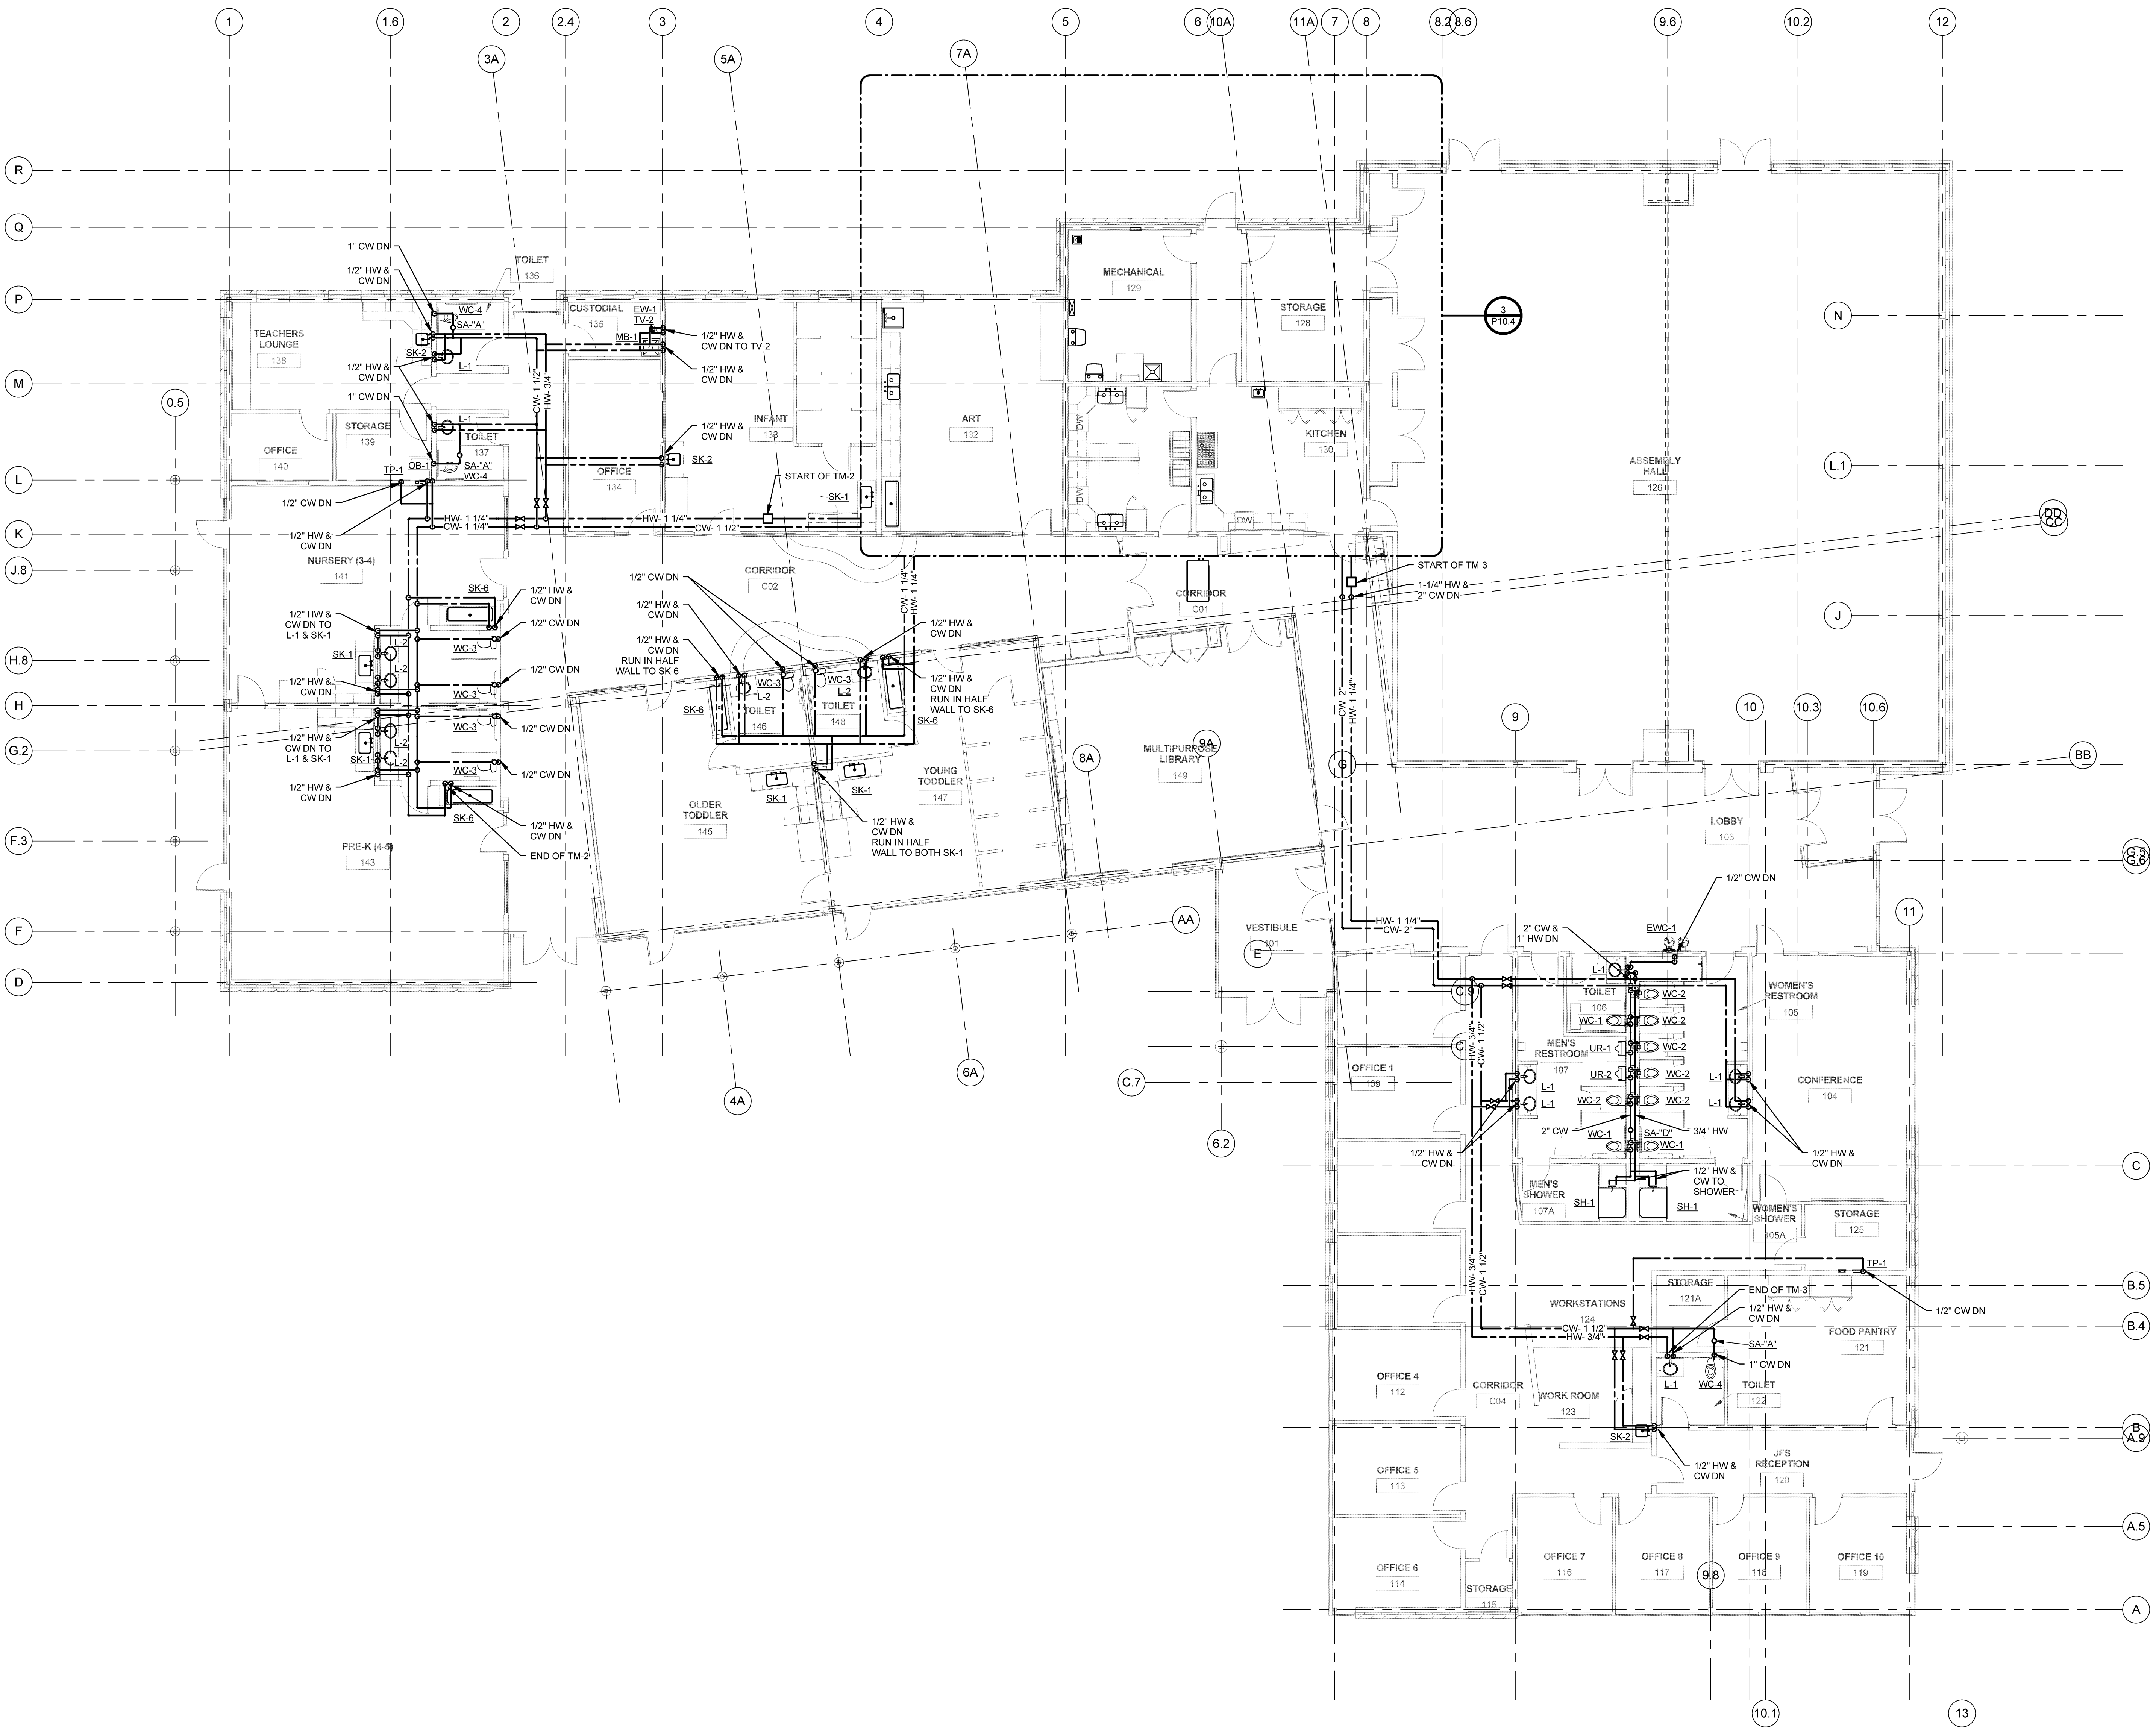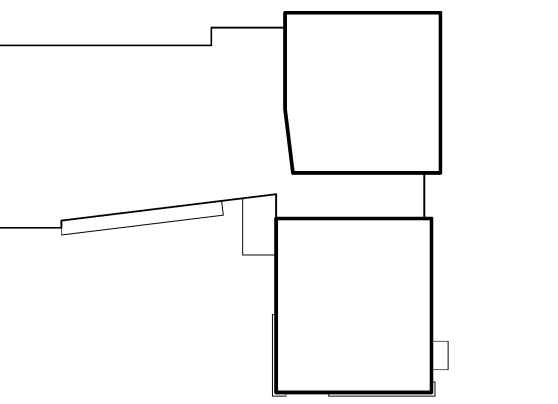

1 SUPPLY PLAN
SCALE: 1/8" = 1'-0"

Issues and Revisions		
Mark	Date	Description
09-04-15		DESIGN DEVELOPMENT REVIEW
03-25-16		CONSTRUCTION DOCUMENTS

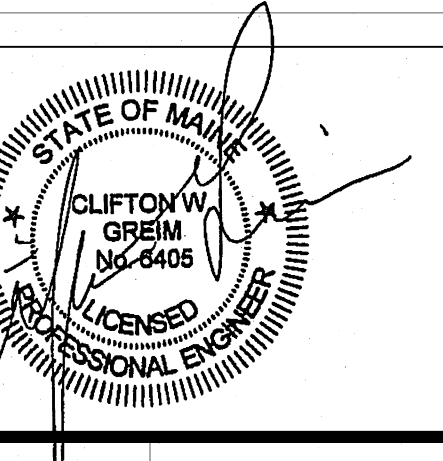

Drawing Scales: 1/8" = 1'-0" 1/4" = 1'-0" 3/16" = 1'-0"

PA/PE: CG © 2016 Harriman Associates
Drawn By: MAM

SUPPLY PLAN

P20.1