

A/C	AIR CONDITIONING	E	EAST
AB	ANCHOR BOLT	EB	EXPANSION BOLT
ABT	ABOUT	EF	EXHAUST FAN
AC	ACOUSTICAL	EIFS	EXTERIOR INSULATED FINISH SYSTEM
ACB	ABOVE CEILING BELOW	EJ	EXPANSION JOINT
ACT	ACOUSTICAL TILE	EL	ELEVATION (S)
AD	ACCESS DOOR	ELEC	ELECTRIC (AL)
ADJ	ADJUSTABLE	EM	ELECTRIC MANHOLE
AF	ABOVE FINISH FLOOR	EP	ELECTRIC PANEL
AFG	ABOVE FINISH GRADE	EQ	EQUAL
AL	ACOUSTICAL LINING	ER	EXHAUST REGISTER
AL	ALUMINUM	ES	EACH SIDE
ALT	ALTERNATE	EST	ESTIMATE
AP	ACCESS PANEL	EWC	ELECTRIC WATER COOLER
APX	APPROXIMATE	EXG	EXISTING
ARCH	ARCHITECT (URAL)	EXP	EXPANSION
		EXT	EXTERIOR
B/W	BOTTOM OF WALL		
BD	BOARD	FA	FIRE ALARM
BDD	BACKDRAFT DAMPER	FAI	FRESH AIR INTAKE
BIT	BITUMINOUS	FC	FLEXIBLE CONNECTION
BJ	BAR JOIST	FCO	FLOOR CLEANOUT
BLDG	BUILDING	FD	FIRE DAMPER
BLKG	BLOCKING	FD	FLOOR DRAIN
BM	BENCH MARK	FD	FOUNDATION DRAIN
BOF	BOTTOM OF FOOTING	FE	FIRE EXTINGUISHER
BOT	BOTTOM	FHS	FIRE HOSE STATION
BP	BEARING PLATE	FIN	FINISH (ED)
BSMT	BASEMENT	FL	FINISH LENGTH
BSP	BASE PLATE	FLG	FLASHING
BTU	BRITISH THERMAL UNIT	FLR	FLOOR (ING)
		FOC	FACE OF CONCRETE
CAB	CABINET	FOS	FACE OF STUD
CB	CATCHBASIN	FRR	FLOOR RETURN REGISTER
CD	CEILING DIFFUSER	FS	FAR SIDE
CEM	CEMENT (TIOUS)	FTG	FOOTING
CER	CERAMIC	FY	MINIMUM YIELD STRESS (KSI)
CF	CUBIC FEET		
CFM	CUBIC FEET PER MINUTE		
CG	CEILING GRILLE	GA	GAGE, GAUGE
CHBD	CHALKBOARD	GALV	GALVANIZED
CHT	CEILING HEIGHT	GB	GRAB BAR
CHWS	CHILLED WATER SUPPLY	GC	GENERAL CONTRACT (OR)
CI	CAST IRON	GL	GLASS
CJT	CONTROL JOINT	GPDW	GYPSUM DRY WALL
CL	CLOSET	GPM	GALLONS PER MINUTE
CLG	CEILING	GV	GATE VALVE
CM	CENTIMETER (S)		
CMP	CORRUGATED METAL PIPE	H	HARDENER
CMU	CONCRETE MASONRY UNIT	HB	HOSE BIB
CO	CLEANOUT	HD	HUB DRAIN
COL	COLUMN	HM	HOLLOW METAL
CONC	CONCRETE	HORIZ	HORIZONTAL
CONN	CONNECT	HPS	HIGH PRESSURE STEAM
CONST	CONSTRUCTION	HT	HEIGHT
CONT	CONTINUE (OUS)	HTG	HEATING
CONTR	CONTRACT (OR)	HTW	HOT TEMPERATURE WATER
CORR	CORRUGATED	HVAC	HEATING - VENTILATING - AIR CONDITIONING
CPT	CARPET (ED)		
CR	CONDENSATE RETURN	HW	HOT WATER
CT	CERAMIC TILE	HYD	HYDRANT
CUH	CABINET UNIT HEATER		
CULV	CULVERT	ID	INSIDE DIAMETER
CV	CONVECTOR	INS	INSULATE (D) (ION)
CW	COLD WATER	INT	INTERIOR
CY	CUBIC YARD	INV	INVERT
		IPS	IRON PIPE SIZE
DF	DOUGLAS FIR		
DF	DRINKING FOUNTAIN	JC	JANITOR'S CLOSET
DG	DOOR GRILLE	JT	JOINT
DH	DOUBLE HUNG		
DIA	DIAMETER	K	KIPS
DIAG	DIAGONAL	KIT	KITCHEN
DIM	DIMENSION	KSI	KIPS PER SQUARE INCH
DIV	DIVISION		
DL	DEAD LOAD	LAB	LABORATORY
DMT	DEMOUNTABLE	LAM	LAMINATE (D)
DN	DOWN	LAV (L)	LAVATORY
DTL	DETAIL	LB (S)	POUNDS
DW	DUCT WRAP	LD	LINEAR DIFFUSER
DWG	DRAWING	LD	LINED DUCT

A2 CONTRACT DRAWING ABBREVIATIONS
NO SCALE

LF	LAWN FAUCET	S	SANITARY
LF	LINEAL FEET	S	SOIL
LG	LONG	S	SOUTH
LL	LIVE LOAD	S	STEAM
LPS	LOW PRESSURE STEAM	SA	SUPPLY AIR
LTG	LIGHTING	SD	SMOKE DAMPER
LTL	LINTEL	SD	STORM DRAIN
LTW	LOW TEMPERATURE STEAM	SDMH	STORM DRAIN MANHOLE
LW	LIMIT OF WORK	SEC	SECTION
		SF	SUPPLY FAN
M	METER (S)	SG	SUPPLY GRILLE
MAS	MASONRY	SHT	SHEET
MAX	MAXIMUM	SIM	SIMILAR
MBH	1000 BRITISH THERMAL UNIT	SK	SINK
MD	MANUAL DAMPER	SMU	SOLID MASONRY UNIT
MD	MOTORIZED DAMPER	SPEC	SPECIFICATION (S)
MECH	MECHANICAL	SPF	SPRUCE PINE FIR
MED	MEDIUM	SQ	SQUARE
MET	METAL	SR	SUPPLY REGISTER
MFR	MANUFACTURE (R)	SS	STAINLESS STEEL
MH	MANHOLE	SSK	SERVICE SINK
MIN	MINIMUM	STD	STANDARD
MISC	MISCELLANEOUS	STL	STEEL
MM	MILLIMETER (S)	STOR	STORAGE
MO	MASONRY OPENING	SYM	SYMMETRY (ICAL)
MR	MOP RECEPTOR	SYS	SYSTEM
MT	METAL THRESHOLD	T	TREAD
MTD	MOUNTED	T&G	TONGUE & GROOVE
N	NORTH	T*STAT	THERMOSTAT
NA	NOT APPLICABLE	TB	TEST BORING
NC	NORMALLY CLOSED	TD	TRANSFER DUCT
NIC	NOT IN CONTRACT	TD	TRENCH DRAIN
NO	NORMALLY OPEN	TEL	TELEPHONE
No	NUMBER	TG	TRANSFER GRILLE
NS	NEAR SIDE	THK	THICK (NESS)
NTS	NOT TO SCALE	TKBD	TACKBOARD
		TL	TOTAL LOAD
OC	ON CENTER (S)	TOC	TOP OF CONCRETE
OD	OUTSIDE DIAMETER	TOF	TOP OF FOOTING
OED	OPEN END DUCT	TOS	TOP OF STEEL
OFF	OFFICE	TP	TEST PIT
OH	OVERHEAD	TPTN	TOILET PARTITION
OPG	OPENING	TV	TELEVISION
OPH	OPPOSITE HAND	TYP	TYPICAL
OPP	OPPOSITE		
UD	UNDERDRAIN		
UGD	UNDERGROUND DUCTWORK		
UH	UNIT HEATER		
UNO	UNLESS NOTED OTHERWISE		
UR	URINAL		
UV	UNIT VENTILATOR		
V	VENT		
VAV	VARIABLE AIR VOLUME		
VB	VINYL BASE		
VCT	VINYL COMPOSITION TILE		
VD	VOLUME DAMPER		
VERT	VERTICAL		
VF	VINYL FABRIC		
VTR	VENT THRU ROOF		
W	WEST, WIDTH, WIDE		
W/	WITH		
W/O	WITHOUT		
WC	WATER CLOSET		
WCH	WATER CLOSET HANDICAP		
WCO	WALL CLEANOUT		
WD	WOOD		
WG	WALL GRILLE		
WH	WALL HUNG		
WIN	WINDOW		
WP	WORKING POINT		
WR	WALL REGISTER		
WWF	WELDED WIRE FABRIC		

SYMBOLS USED AS ABBREVIATIONS


L	ANGLE
CL	CENTERLINE
C	CHANNEL
Ø	DIAMETER
PL	PLATE
□	SQUARE

PLAN - SECTION	
	VIEW TITLE VIEW SCALE SEE TITLE BLOCK FOR GRAPHIC SCALE INDICATES ELEVATION, SECTION OR DETAIL NUMBER
	BUILDING SECTION
	WALL SECTION
	EXTERIOR ELEVATION
	INTERIOR ELEVATION
	DETAIL
	INDICATES ELEVATION, SECTION OR DETAIL NUMBER
	INDICATES DRAWING SHEET ON WHICH ELEVATION, SECTION OR DETAIL IS SHOWN
	COLUMN REFERENCE GRID
	LEVEL LINE
	WALL OR PARTITION TYPE
	ROOM NAME AND NUMBER
	EQUIPMENT OR FURNITURE NUMBER
	DOOR OR BORROW LIGHT NUMBER
	WINDOW TYPE
	CEILING TYPE AND HEIGHT AFF
	FLOOR FINISH
	KEYNOTE OR MATERIAL TAG
	REVISION
	PROJECT NORTH

A5 GRAPHIC SYMBOLS LEGEND
NO SCALE


PLAN - SECTION	
	EARTH
	POROUS FILL (STONE OR GRAVEL, ETC)
	ROCK
	LIGHTWEIGHT CONCRETE (OR CONCRETE FILL)
	STRUCTURAL CONCRETE (CAST-IN-PLACE, PRECAST, ETC)
	BRICK (COMMON OR FACE)
	CONCRETE MASONRY UNITS
	METAL (LARGE SCALE)
	PLYWOOD (LARGE SCALE)
	WOOD, FINISHED
	WOOD, ROUGH
	INSULATION (LOOSE OR BATT)
	INSULATION (RIGID)
	GLASS (LARGE SCALE)
	CERAMIC TILE
	GYPSUM WALL BOARD (FIBERBOARD, ETC)
	PLASTER, SAND, CEMENT, GROUT
	ACOUSTICAL TILE
	RESILIENT FLOORING
	METAL (SMALL SCALE)
ELEVATIONS	
	CONCRETE, PLASTER
	SHEET METAL
	GLAZING
	BRICK
SPECIAL INDICATIONS PARTITION CONSTRUCTION - PLAN	
	STEEL STUD
	EXISTING TO REMAIN
	WOOD STUD
	EXISTING TO BE REMOVED

A6 MATERIALS LEGEND
NO SCALE

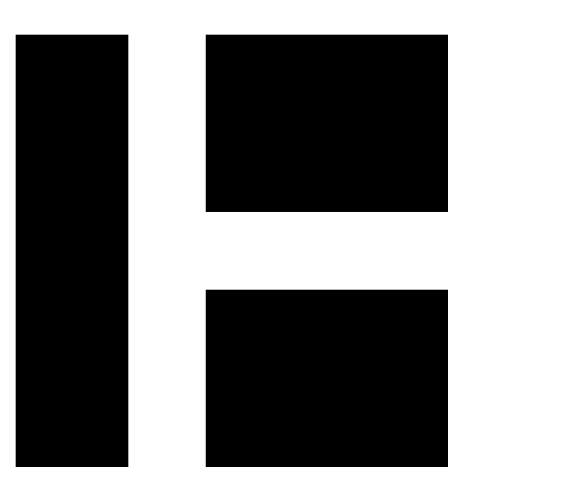


HARRIMAN
AUBURN PORTLAND MANCHESTER

JEWISH COMMUNITY ALLIANCE OF SOUTHERN MAINE

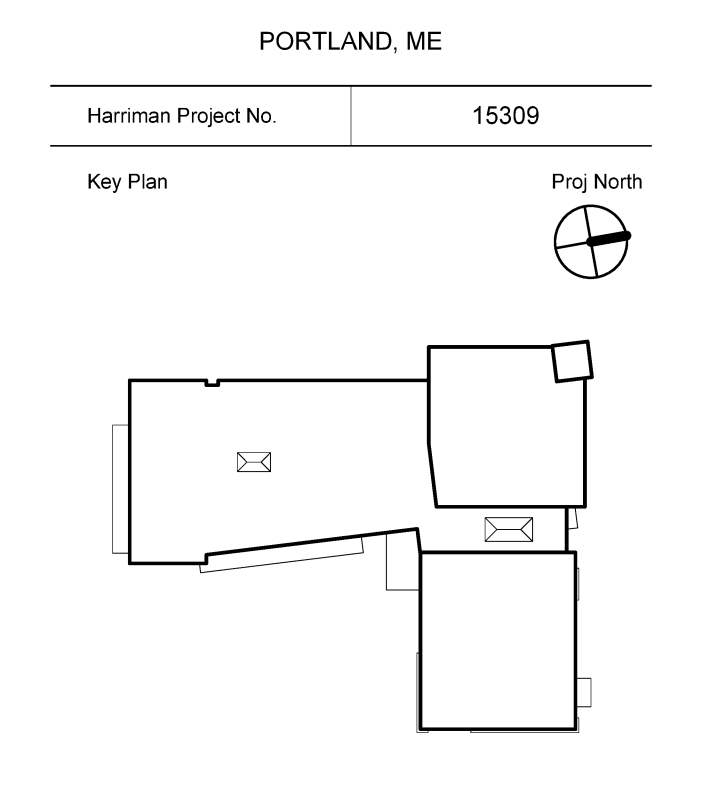

PORTLAND, ME
Harriman Project No. 15309
Key Plan
Proj North

Issues and Revisions		
Mark	Date	Description
-	09-04-15	DESIGN DEVELOPMENT REVIEW
-	03-25-16	CONSTRUCTION DOCUMENTS
1	07-22-16	CONFORMANCE SET

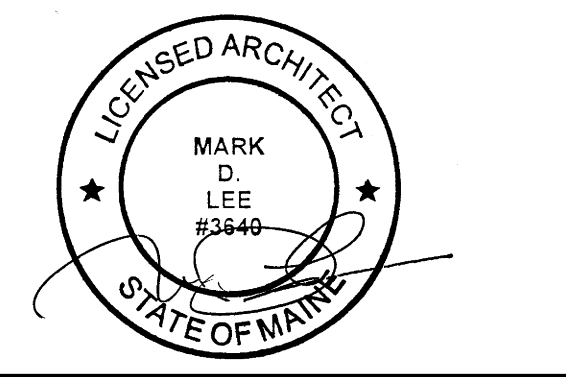

Drawing Scales	12" = 1'-0"
PA/PE	MDL
Drawn By	JAE
© 2016	Harriman Associates

ABBREVIATIONS AND LEGENDS

A00.1