

HARRIMAN

AUBURN PORTLAND MANCHESTER


JEWISH COMMUNITY ALLIANCE OF SOUTHERN MAINE

PORTLAND, ME

Harriman Project No. 15309

Key Plan

Proj North

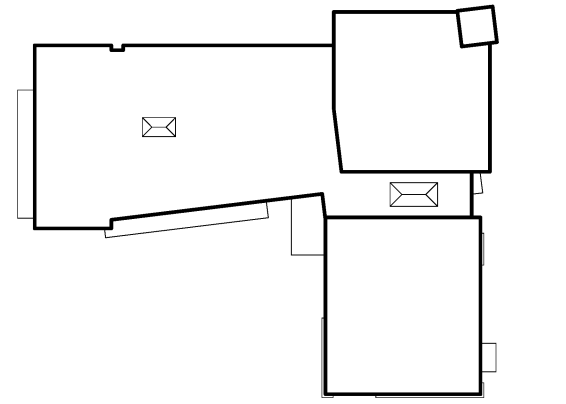

GENERAL NOTES


1. DIMENSIONS LOCATING INTERIOR PARTITIONS ARE TO FACE OF GP/W, U.N.O.
2. SEE DRAWING A40.1 FOR PARTITION TYPES.
3. SEE DRAWING A60.1 FOR DOOR SCHEDULE.
4. SEE EXTERIOR ELEVATIONS ON DRAWINGS A20.1 AND A20.2 FOR WINDOW TYPES.
5. PROVIDE CONTROL JOINTS IN GP/W PARTITIONS AT A MAX SPACING OF 30'-0" U.N.O. MAX SPACING AT ABUSE GP/W IS 28'-0" U.N.O. REVIEW LOCATIONS WITH THE ARCHITECT.

LEGEND

- (MBS) MARKER BOARD 6'-0" IN LENGTH
- (TBS) TACK BOARD 6'-0" IN LENGTH

Issues and Revisions

Mark	Date	Description
-	08-24-15	PLANNING BOARD SUBMISSION
-	09-04-15	DESIGN DEVELOPMENT REVIEW
-	03-25-16	CONSTRUCTION DOCUMENTS
1	04-15-16	ADDENDUM #1
2	04-21-16	ADDENDUM #2
3	05-04-16	ADDENDUM #4
4	07-22-16	CONFORMANCE SET

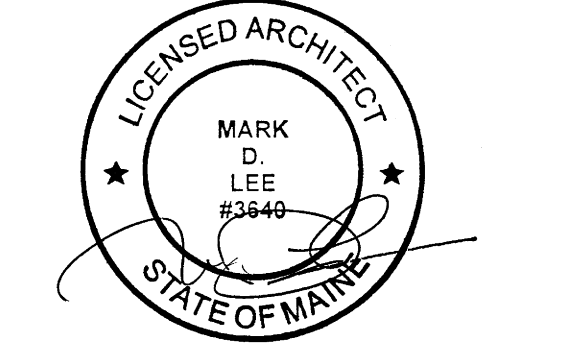

Drawing Scale

1/8" = 1'-0"

PA/PE: MDL © 2016 Harriman Associates
Drawn By: JAE

GROUND FLOOR PLAN

A10.1

