



HARRIMAN

AUBURN PORTLAND MANCHESTER


JEWISH COMMUNITY ALLIANCE OF SOUTHERN MAINE

PORTLAND, ME

Harriman Project No. 15309

Key Plan

Proj North

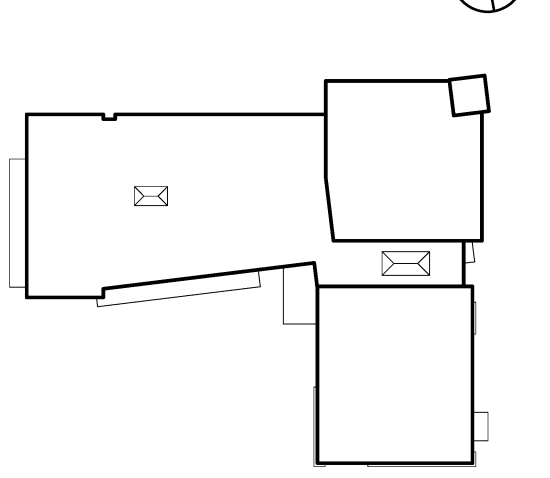

**D2 FIRESTOP WALL SYSTEM F2 22 DETAIL**  
SCALE: 1 1/2" = 1'-0"

**D3 FIRESTOP WALL SYSTEM F2 12 DETAIL**  
SCALE: 1 1/2" = 1'-0"

**D4 FIRESTOP FLOOR SYSTEM F2 11 DETAIL**  
SCALE: 1 1/2" = 1'-0"

**D5 FIRESTOP FLOOR SYSTEM F2 10 DETAIL**  
SCALE: 1 1/2" = 1'-0"

**D6 FIRESTOP FLOOR SYSTEM F2 09 DETAIL**  
SCALE: 1 1/2" = 1'-0"

**C2 FIRESTOP WALL SYSTEM F2 07 DETAIL**  
SCALE: 1 1/2" = 1'-0"

**C3 FIRESTOP WALL SYSTEM F2 05 DETAIL**  
SCALE: 1 1/2" = 1'-0"

**C4 FIRESTOP WALL SYSTEM F2 03 DETAIL**  
SCALE: 1 1/2" = 1'-0"

**C5 FIRESTOP WALL SYSTEM F2 01 DETAIL**  
SCALE: 1 1/2" = 1'-0"

**C6 FIRESTOP WALL SYSTEM F1 13 DETAIL**  
SCALE: 1 1/2" = 1'-0"

**B3 FIRESTOP FLOOR SYSTEM F1 12 DETAIL**  
SCALE: 1 1/2" = 1'-0"

**B4 FIRESTOP FLOOR SYSTEM F1 11 DETAIL**  
SCALE: 1 1/2" = 1'-0"

**B5 FIRESTOP FLOOR SYSTEM F1 10 DETAIL**  
SCALE: 1 1/2" = 1'-0"

**B6 FIRESTOP FLOOR SYSTEM F1 09 DETAIL**  
SCALE: 1 1/2" = 1'-0"


**A3 FIRESTOP WALL SYSTEM F1 07 DETAIL**  
SCALE: 1 1/2" = 1'-0"

**A4 FIRESTOP WALL SYSTEM F1 05 DETAIL**  
SCALE: 1 1/2" = 1'-0"

**A5 FIRESTOP WALL SYSTEM F1 03 DETAIL**  
SCALE: 1 1/2" = 1'-0"

**A6 FIRESTOP WALL SYSTEM F1 01 DETAIL**  
SCALE: 1 1/2" = 1'-0"

Mark	Date	Description
-	03-25-16	CONSTRUCTION DOCUMENTS
1	07-22-16	CONFORMANCE SET

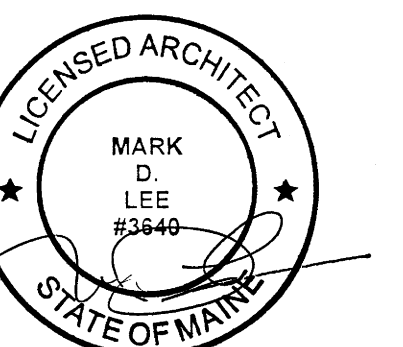

Drawing Scale: 1 1/2" = 1'-0"

PA/PE: MDL © 2016 Harriman Associates  
Drawn By: JAE

CONSTRUCTION SYSTEMS

A40.3

Plot Date: 7/22/2016 9:31:43 AM