

HARRIMAN

AUBURN PORTLAND MANCHESTER
























JEWISH COMMUNITY ALLIANCE OF SOUTHERN MAINE

PORTLAND, ME

Harriman Project No. 15309

Key Plan

15'-0" North

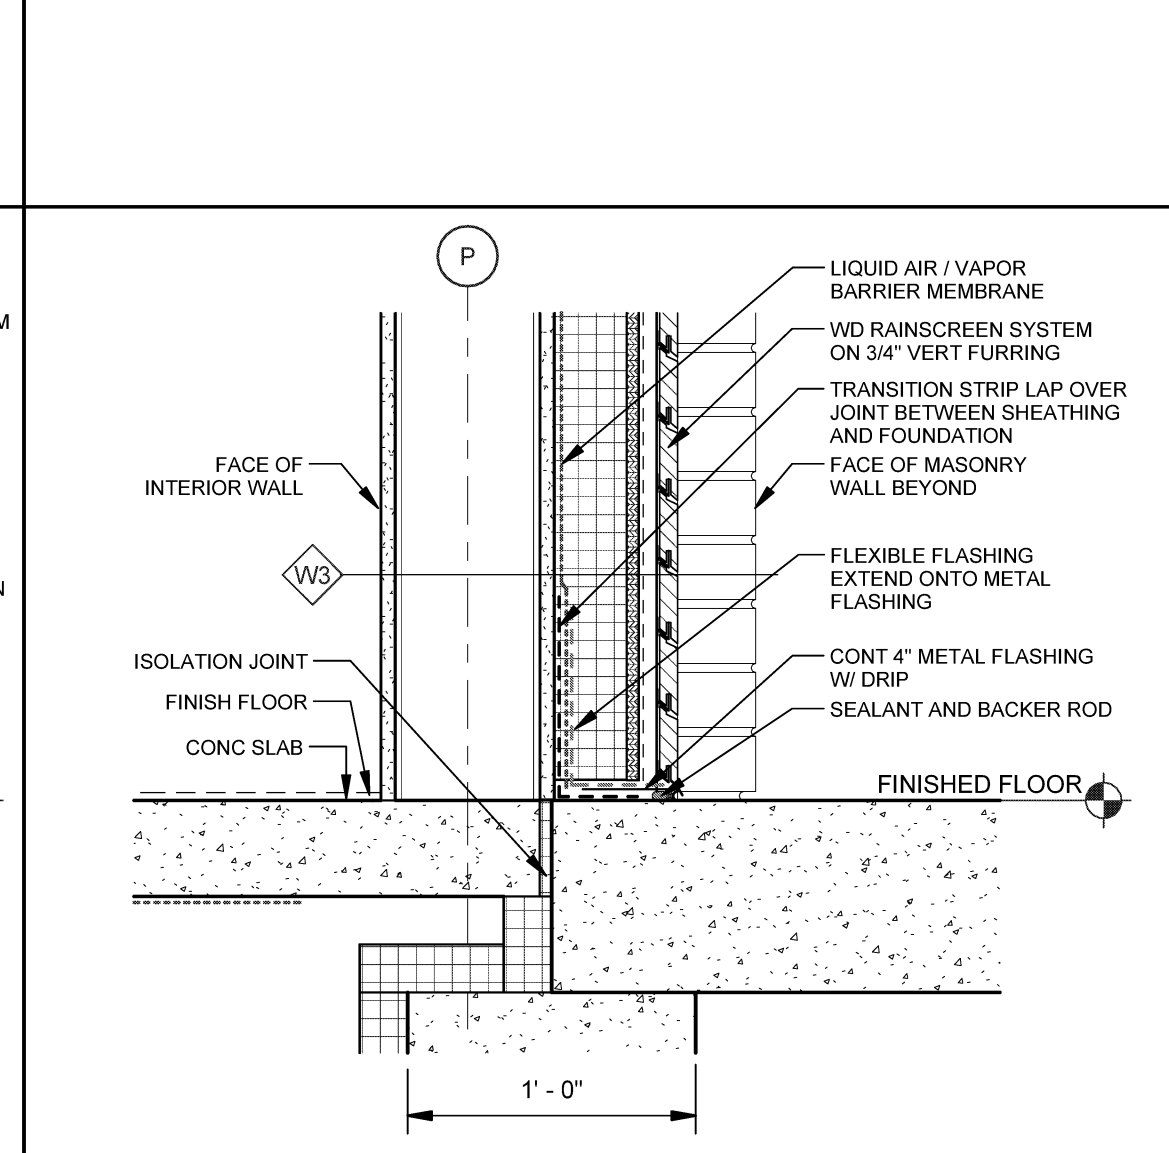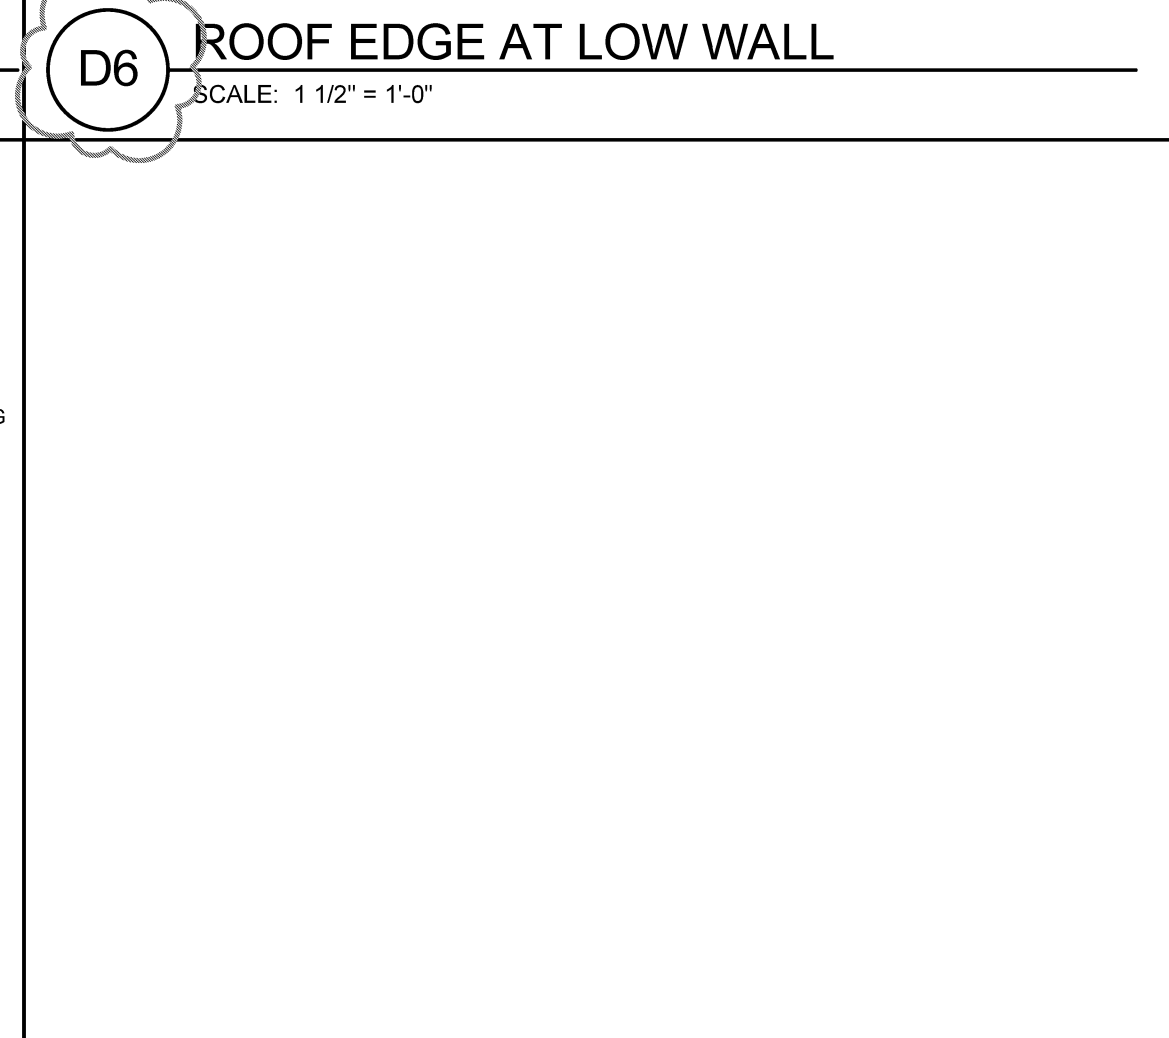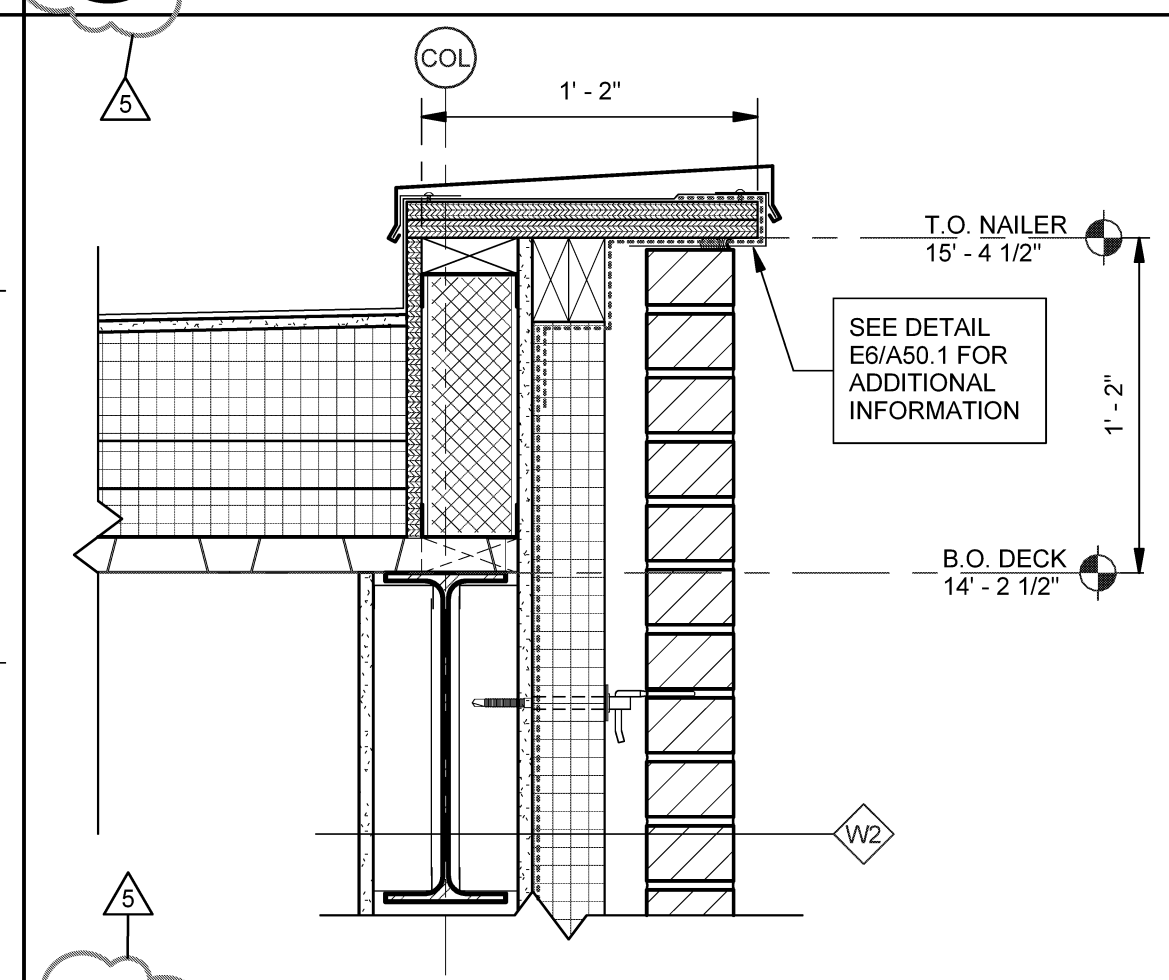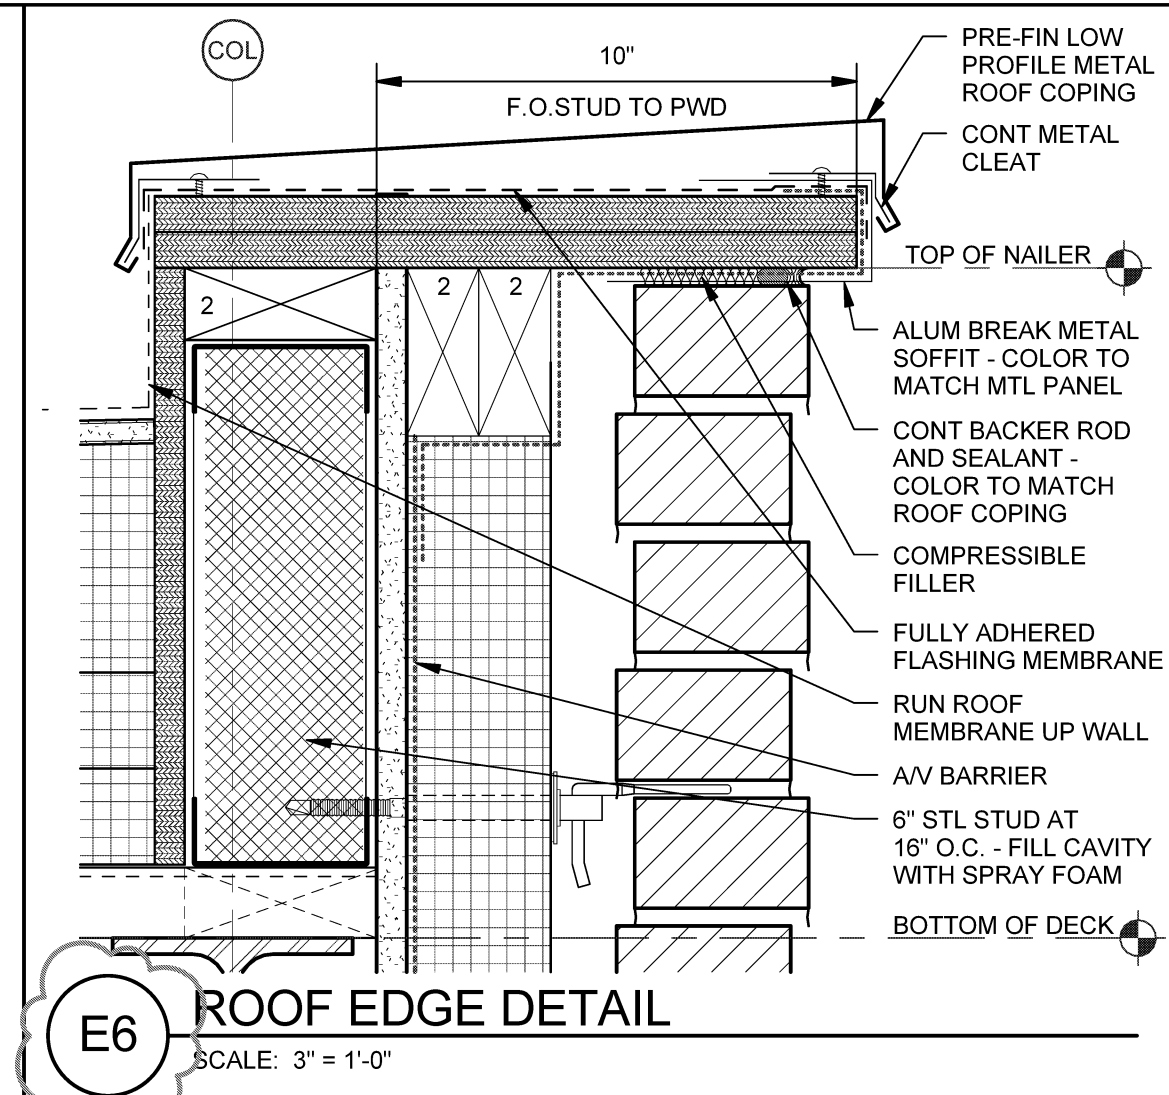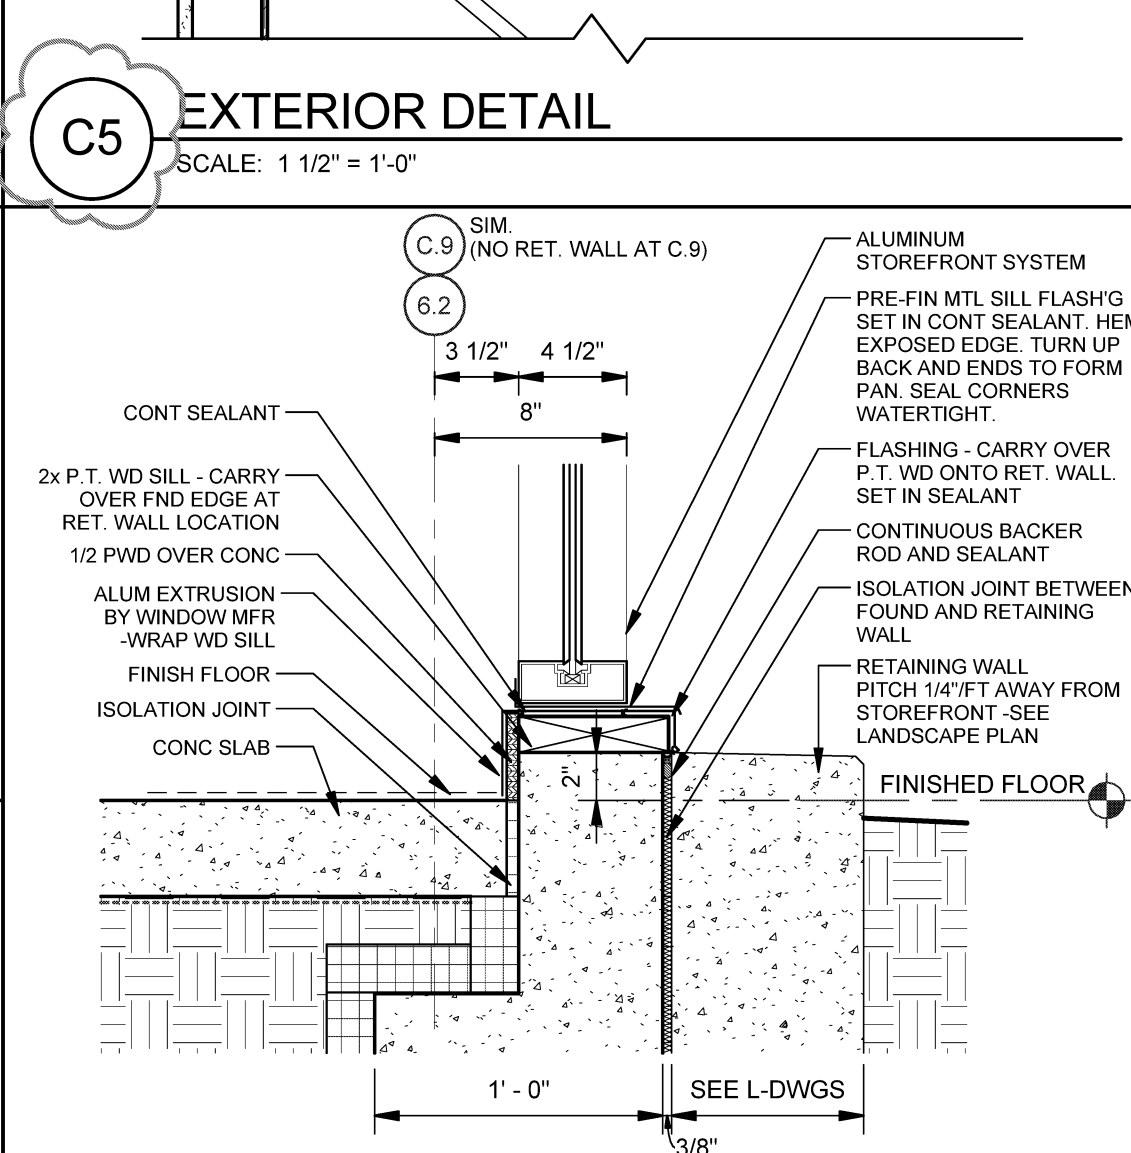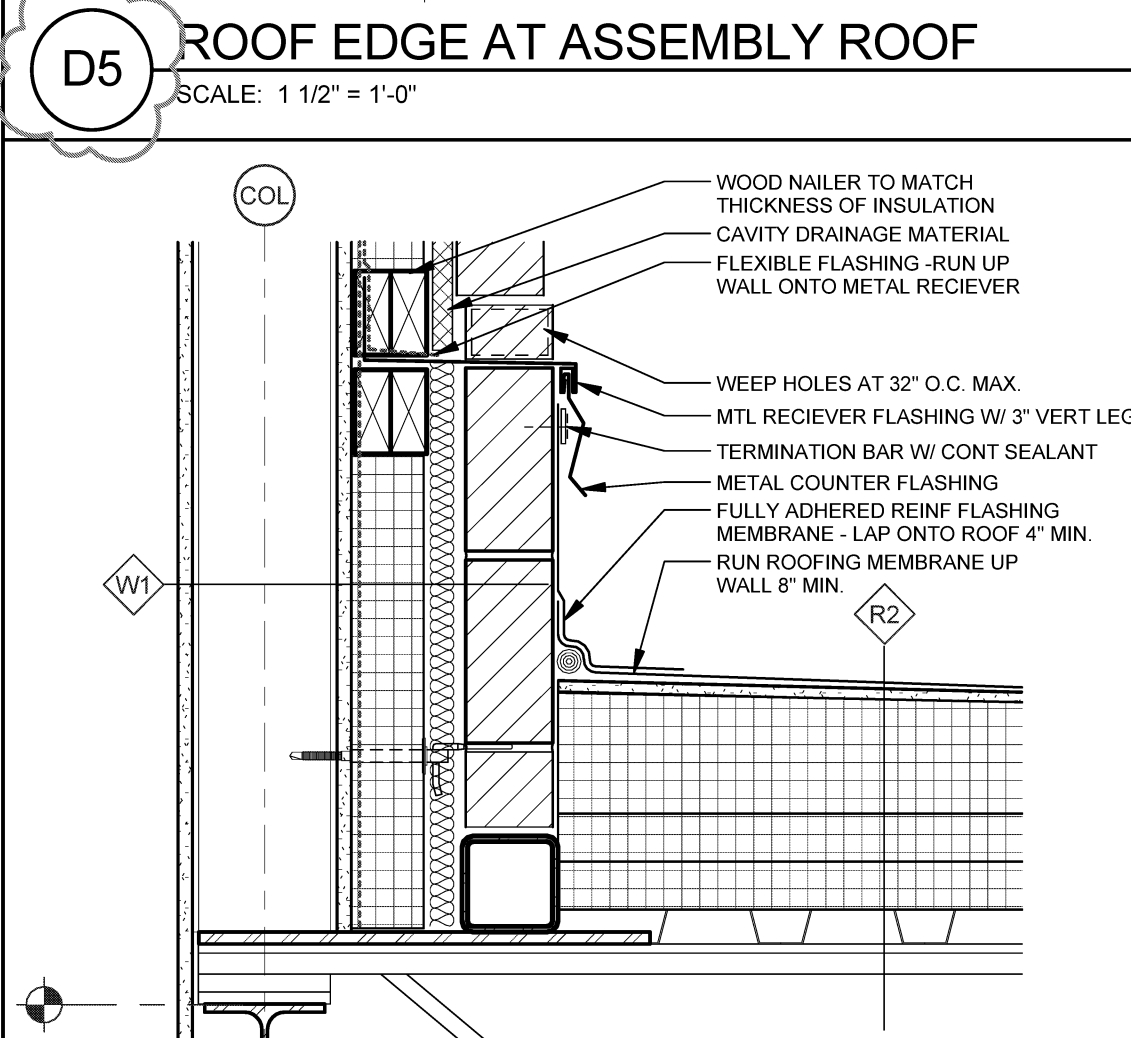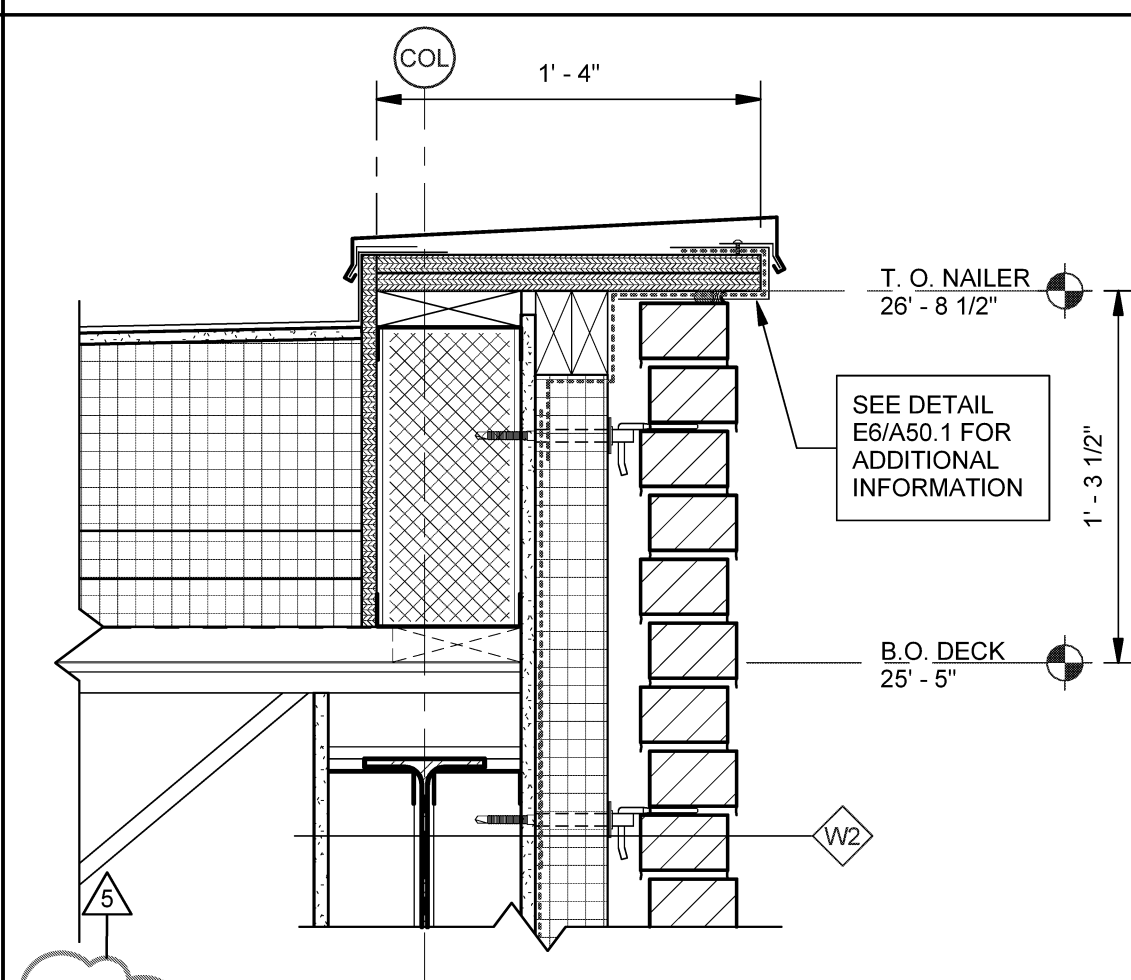 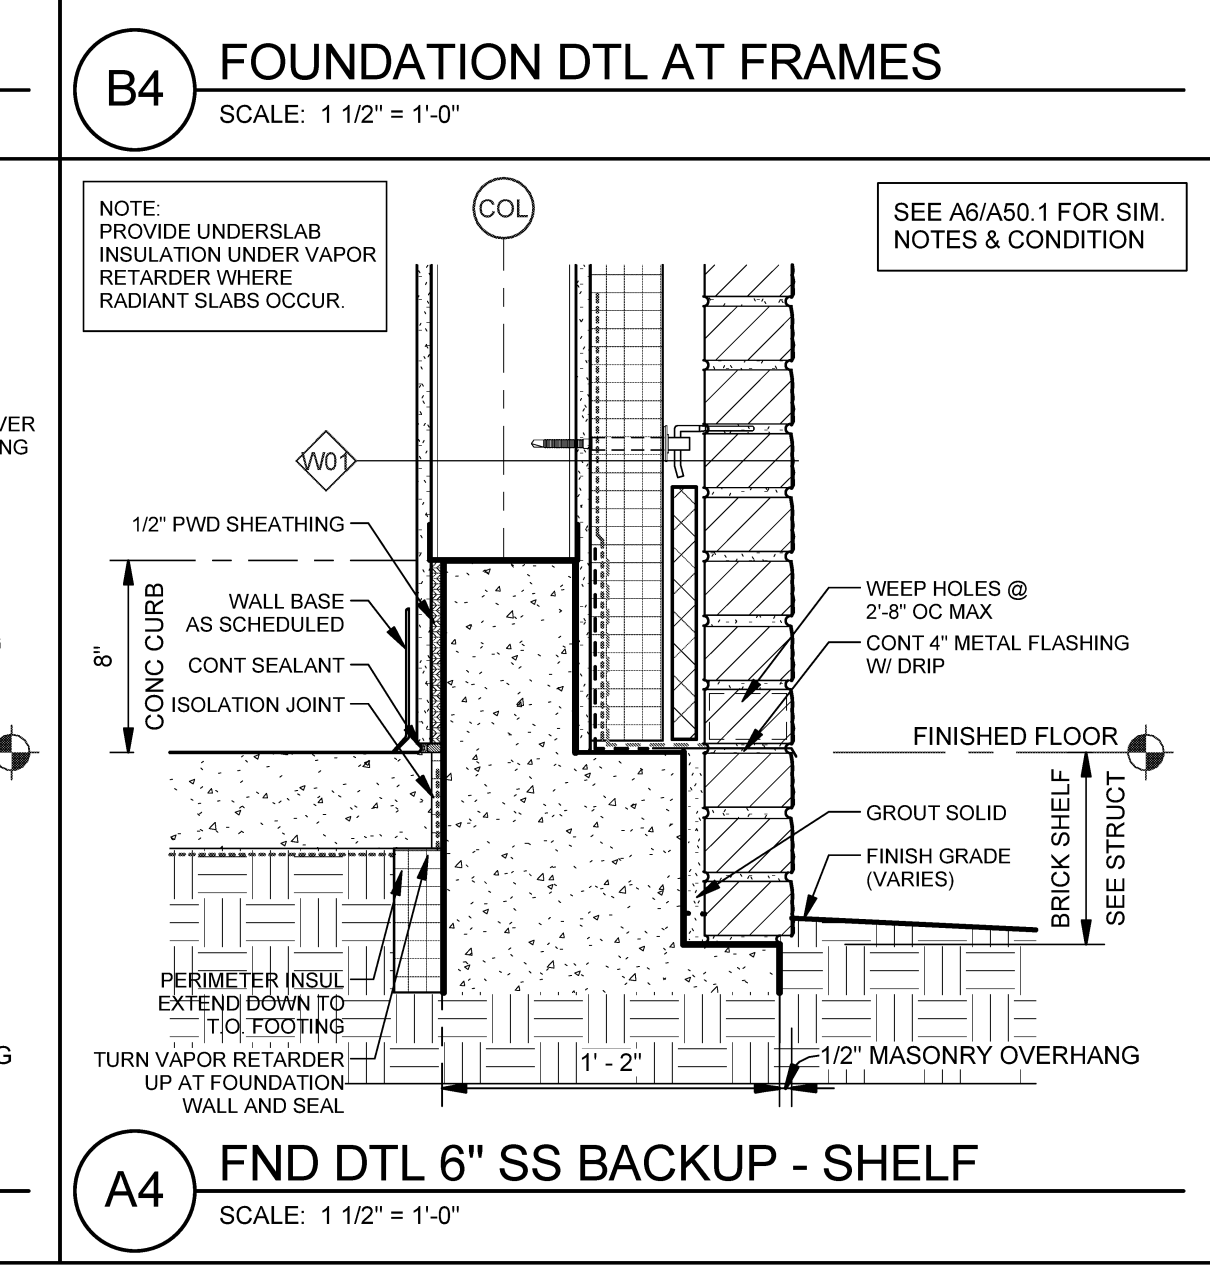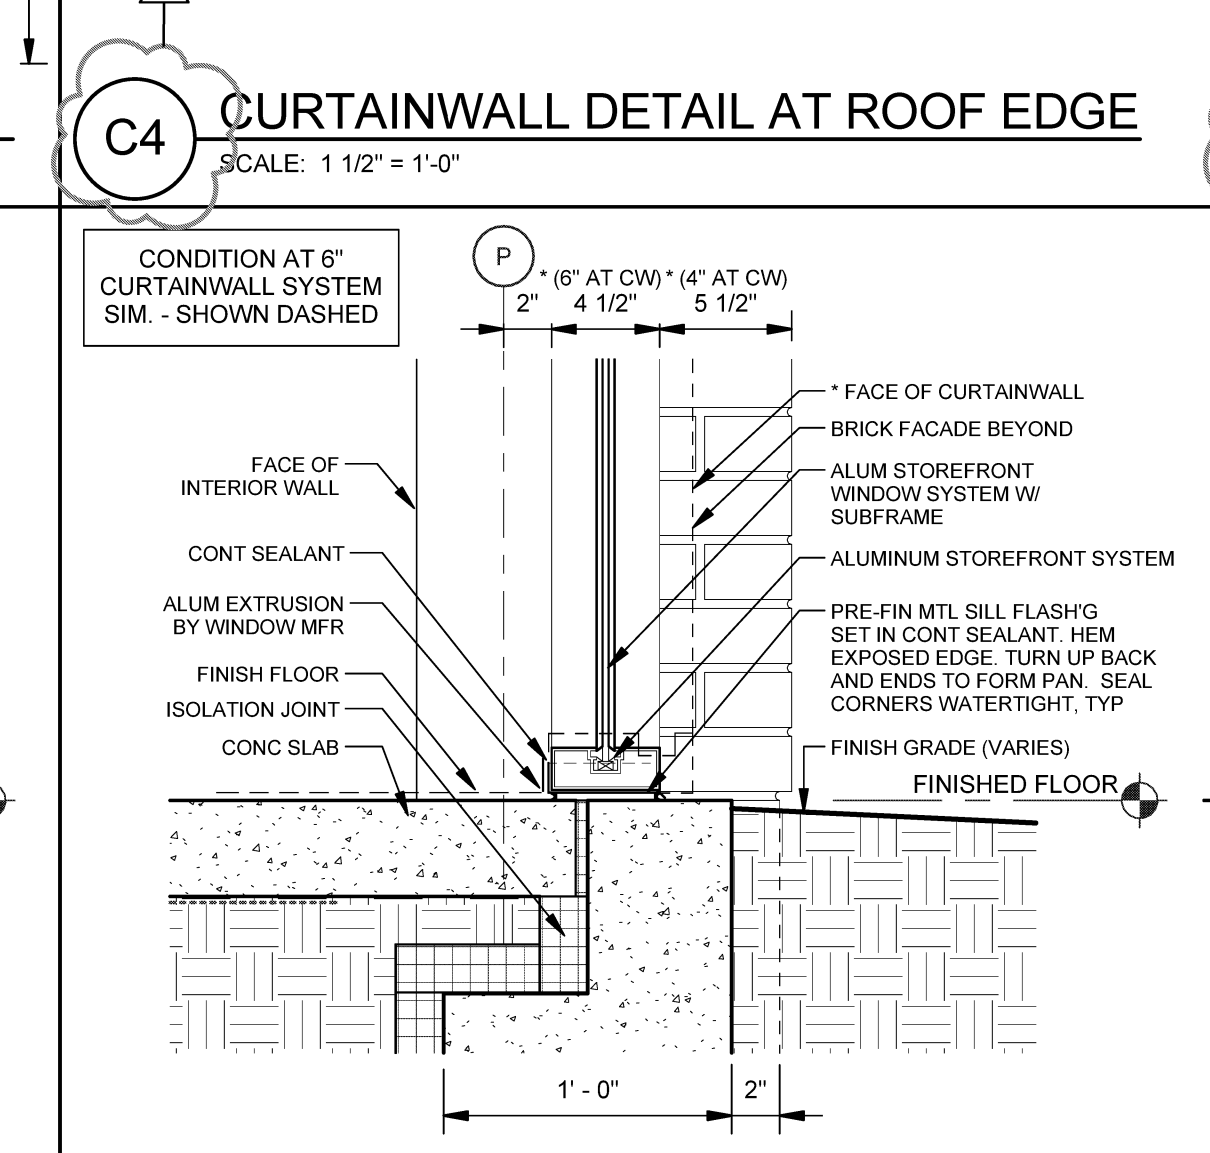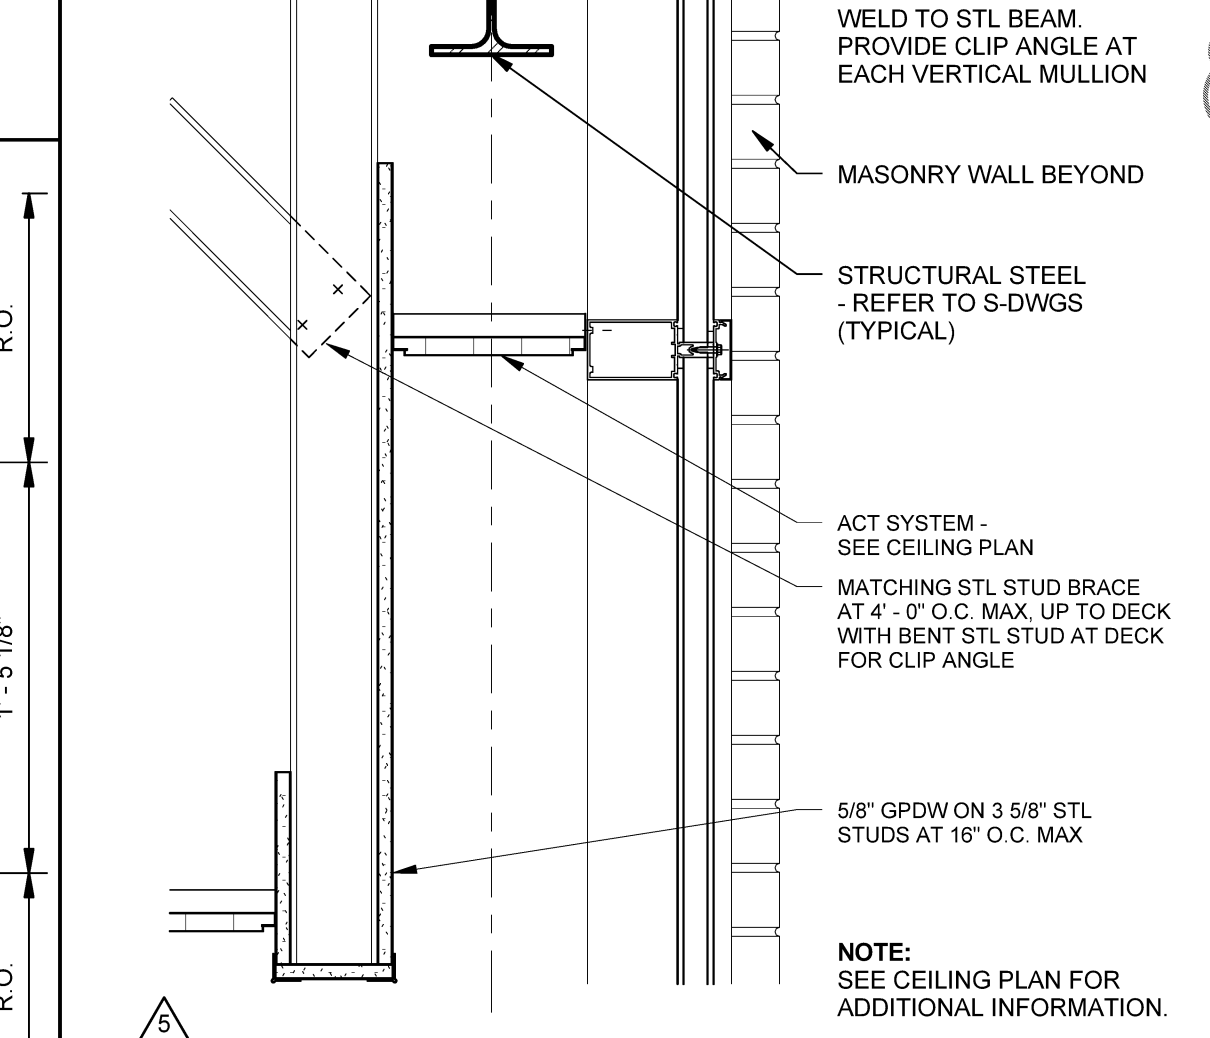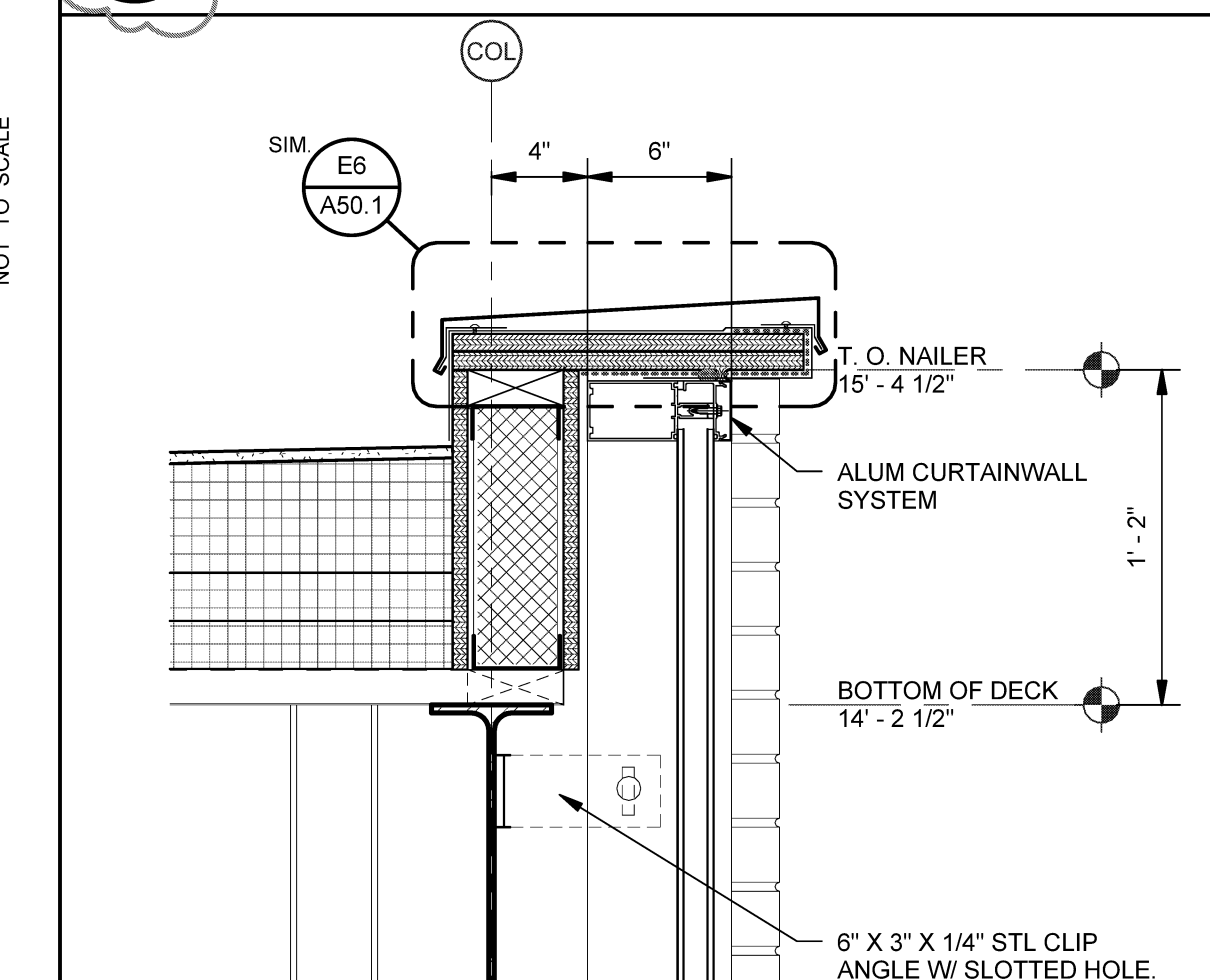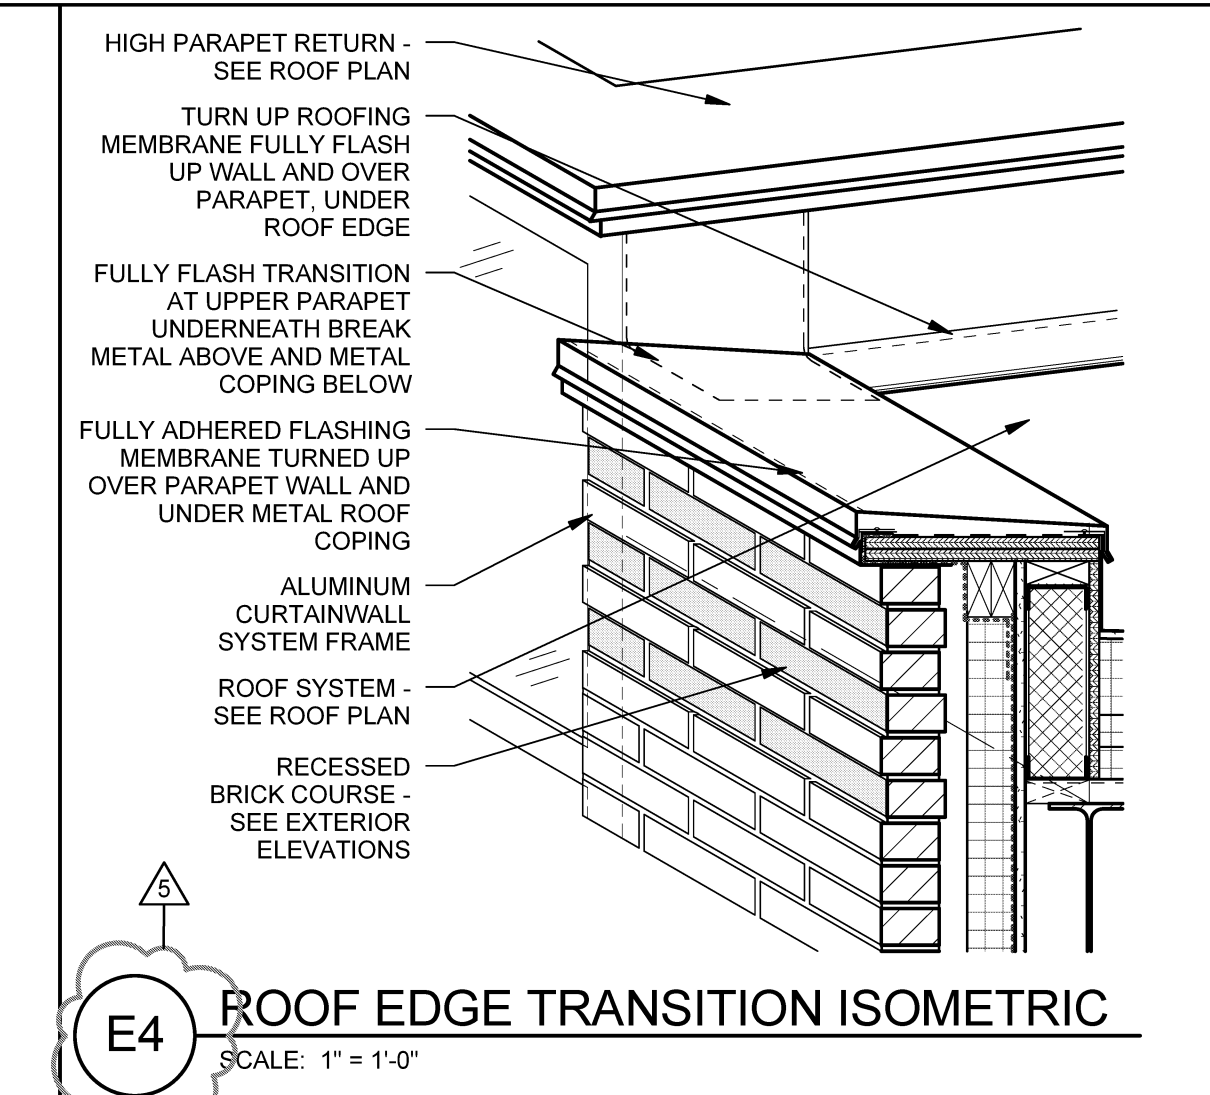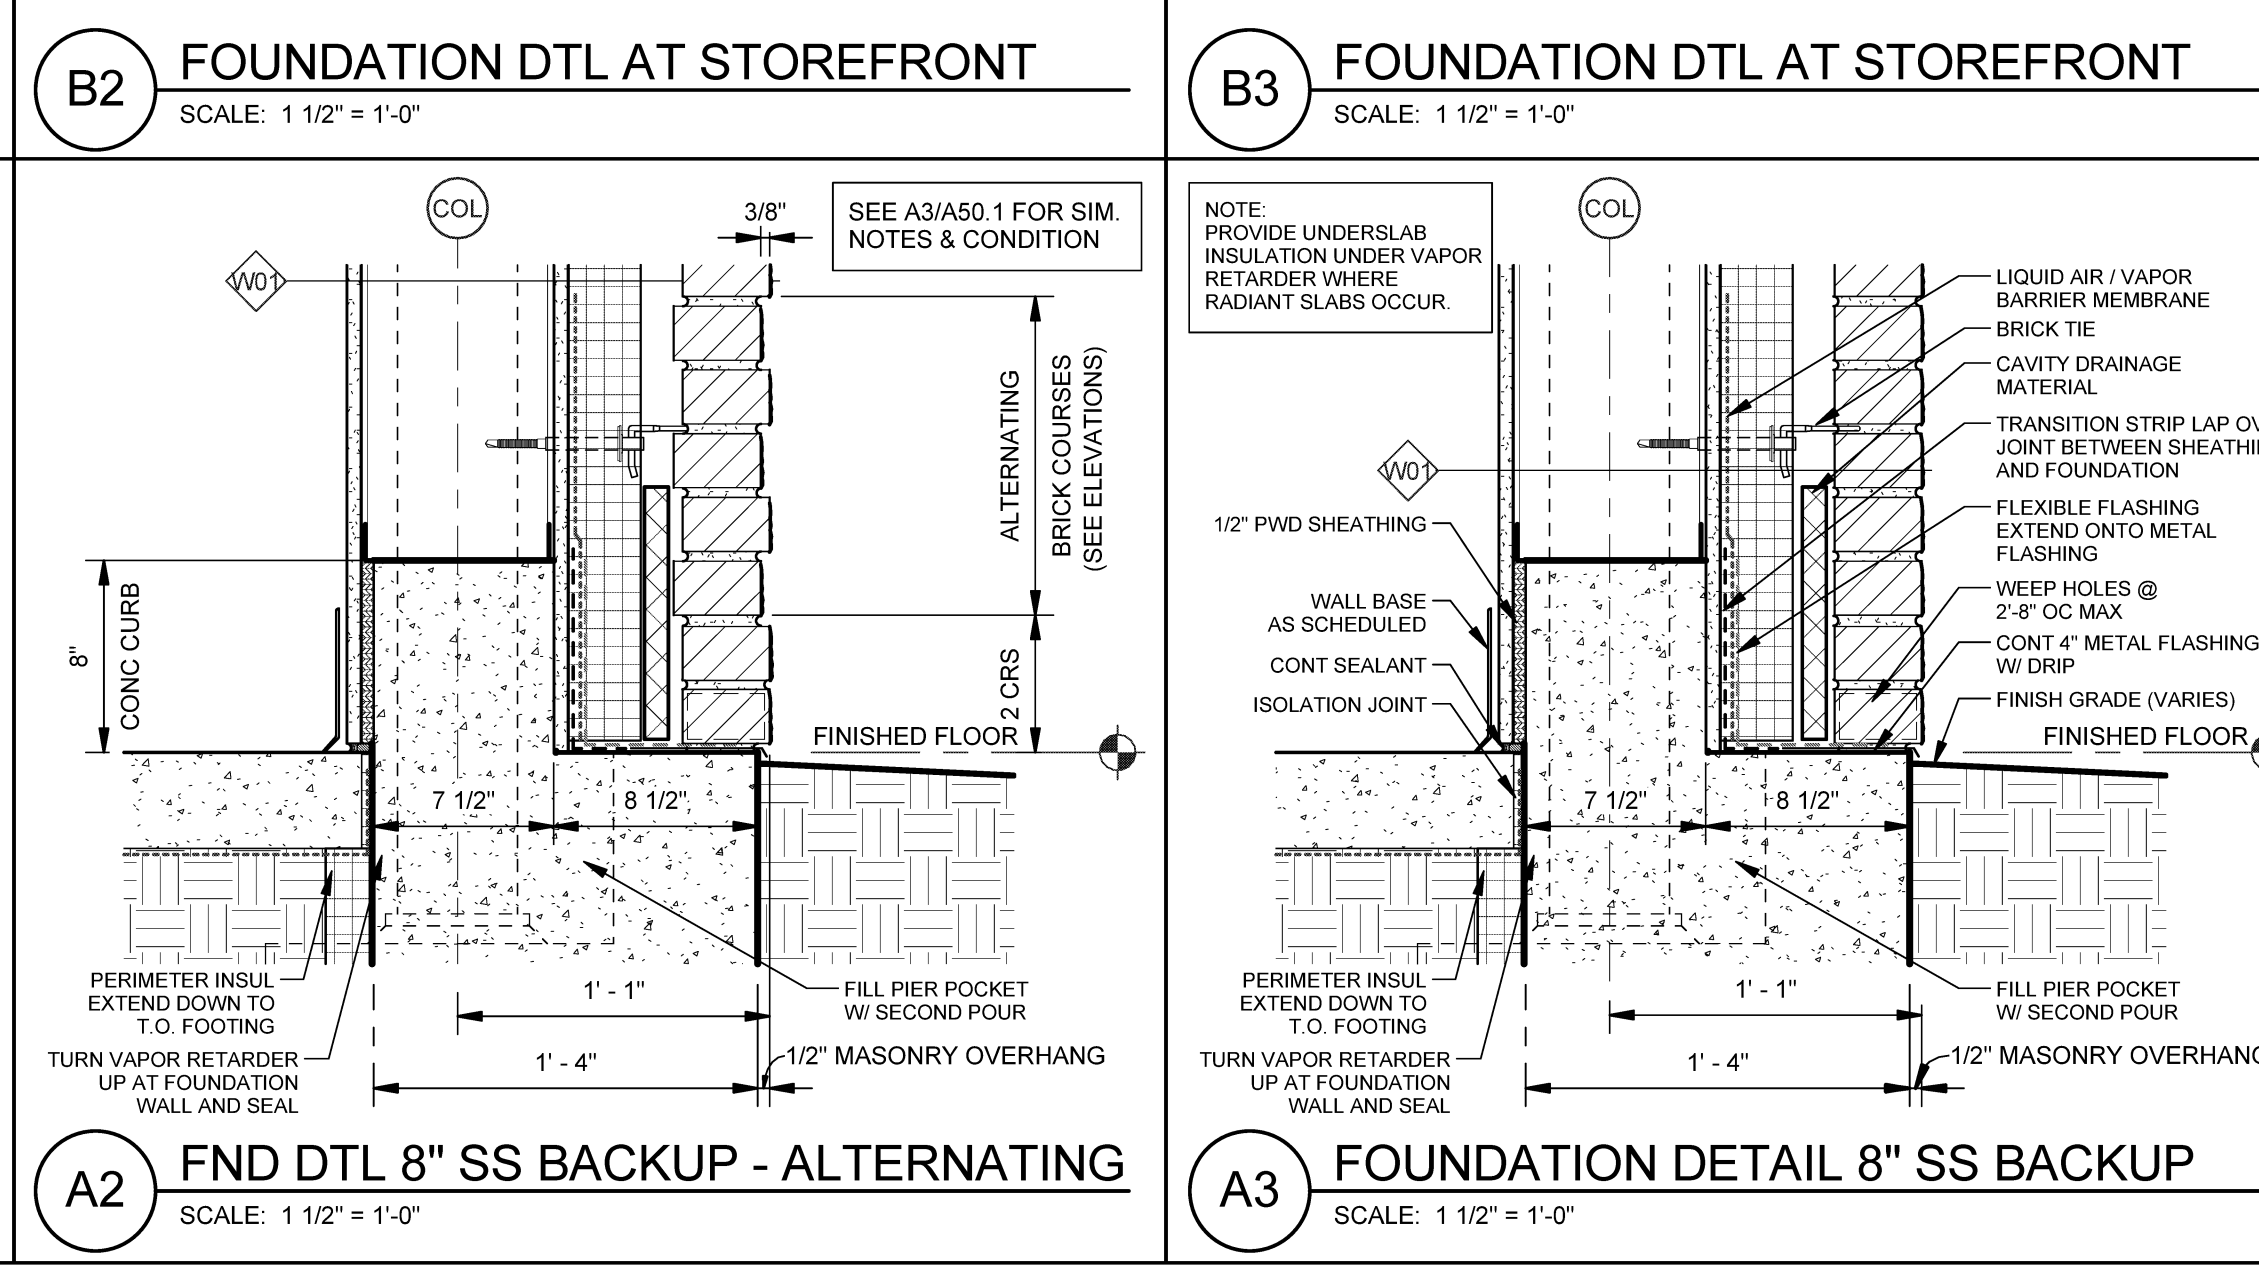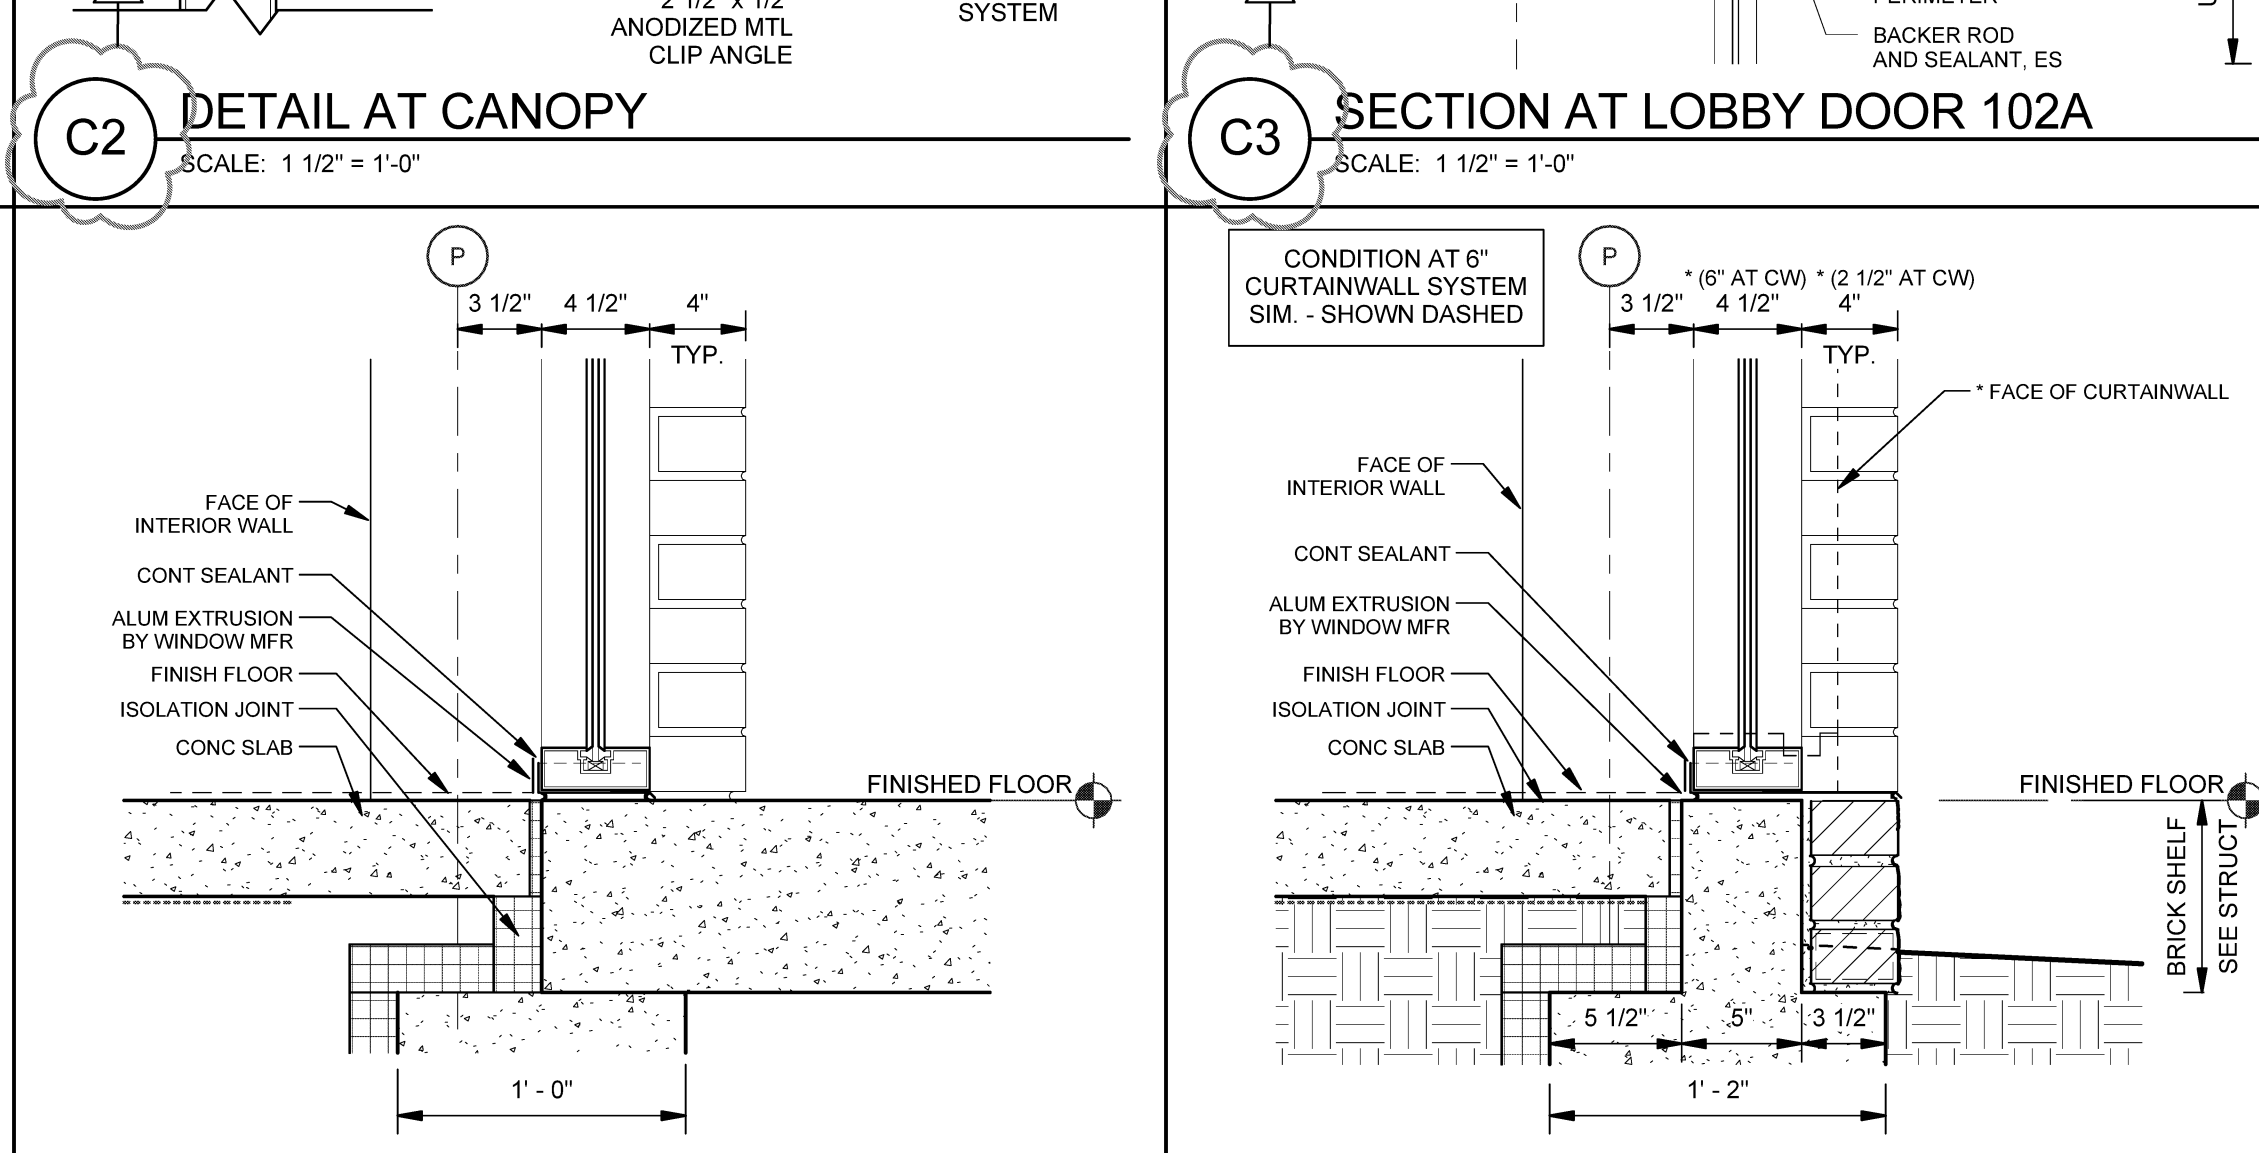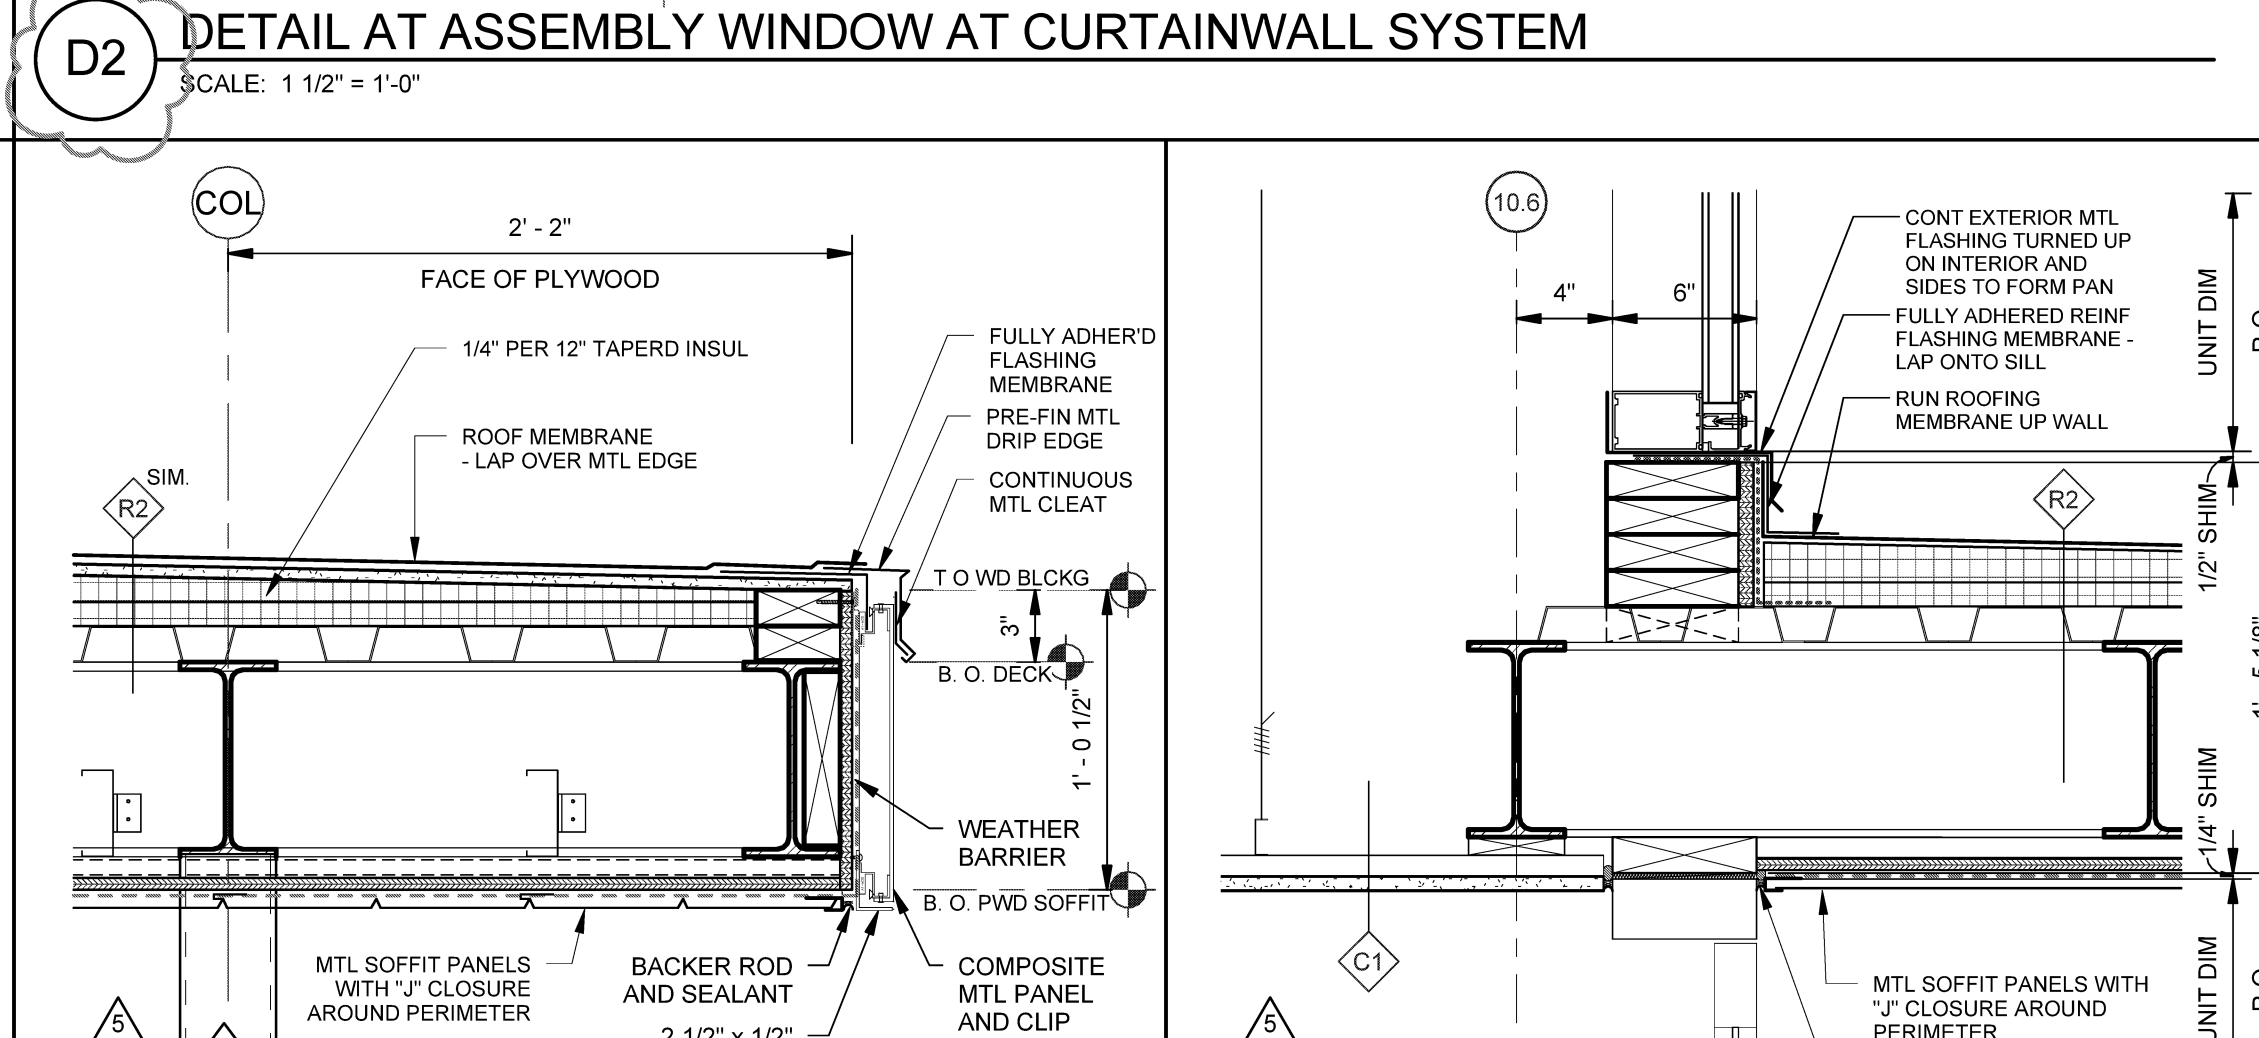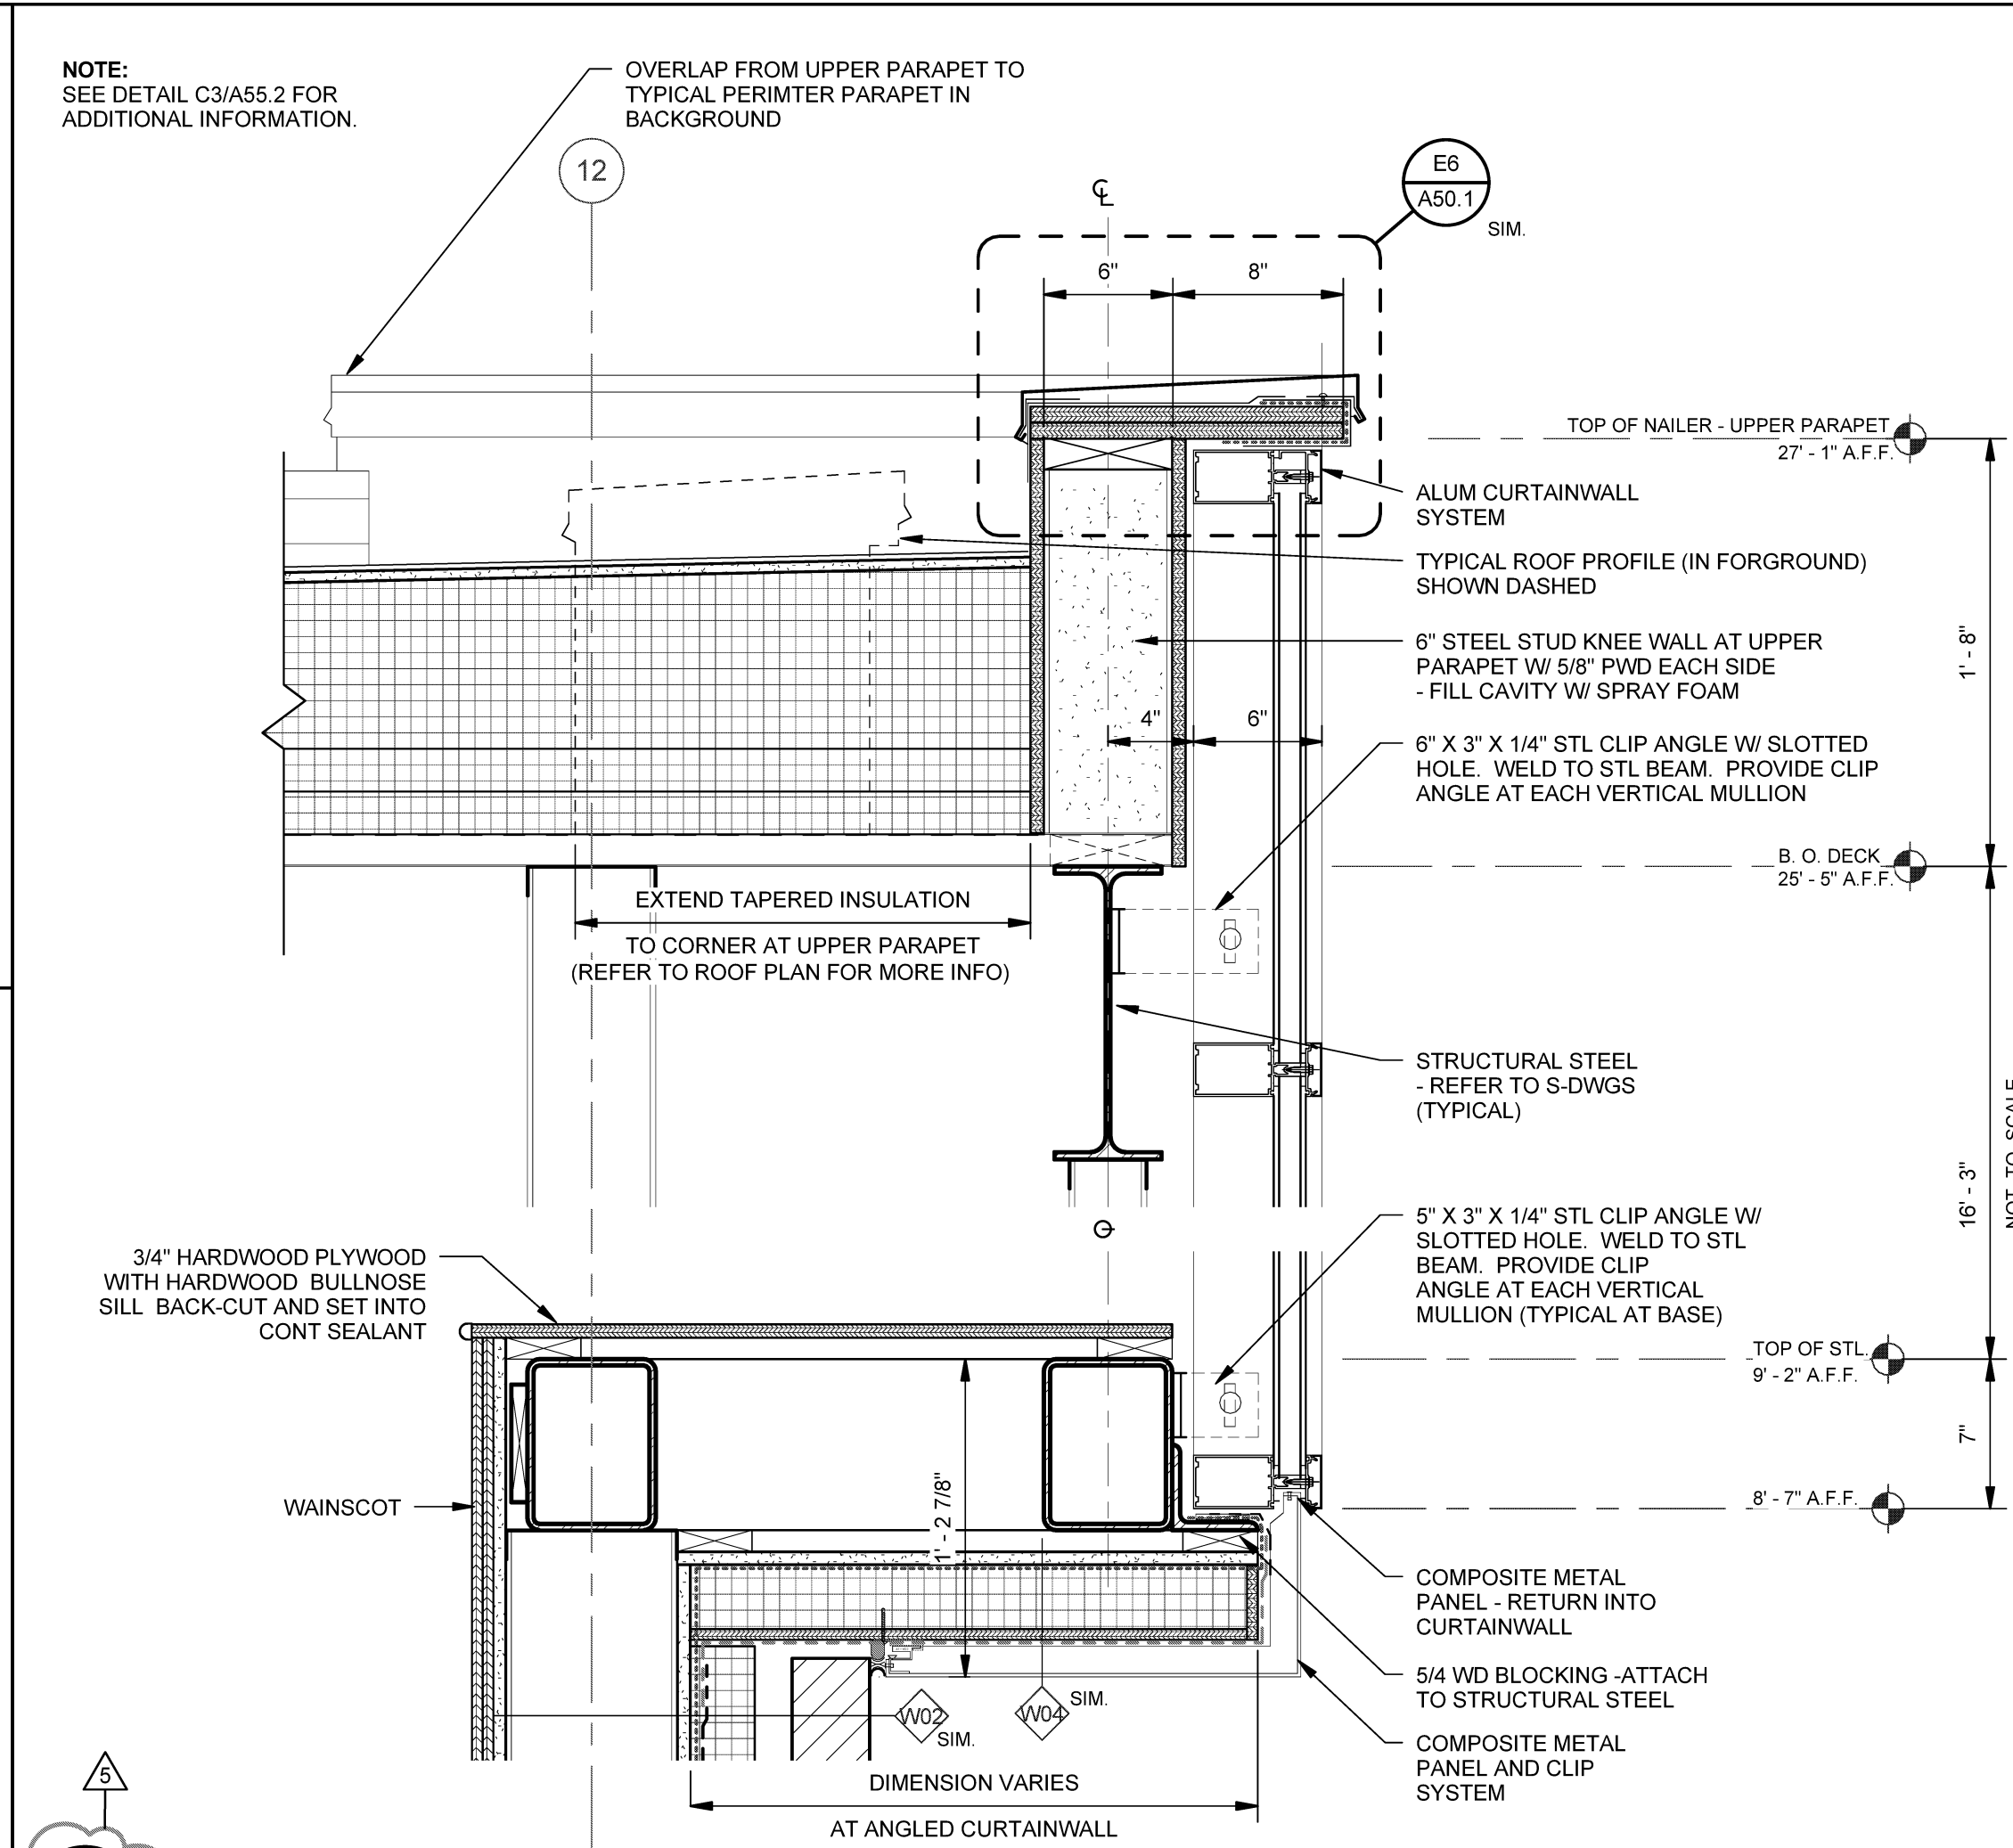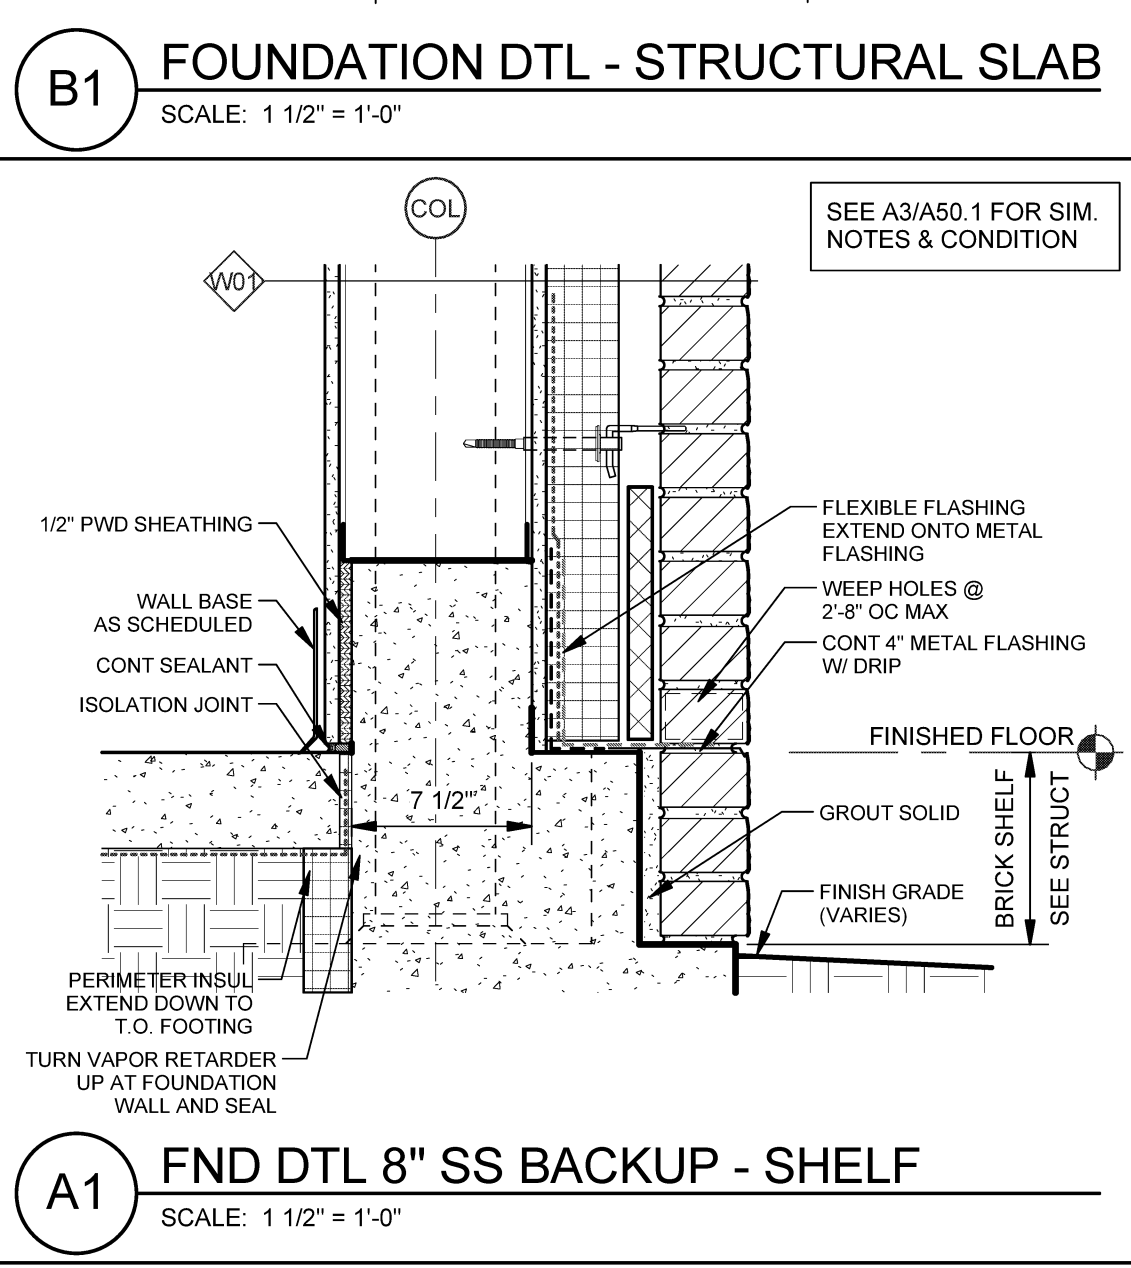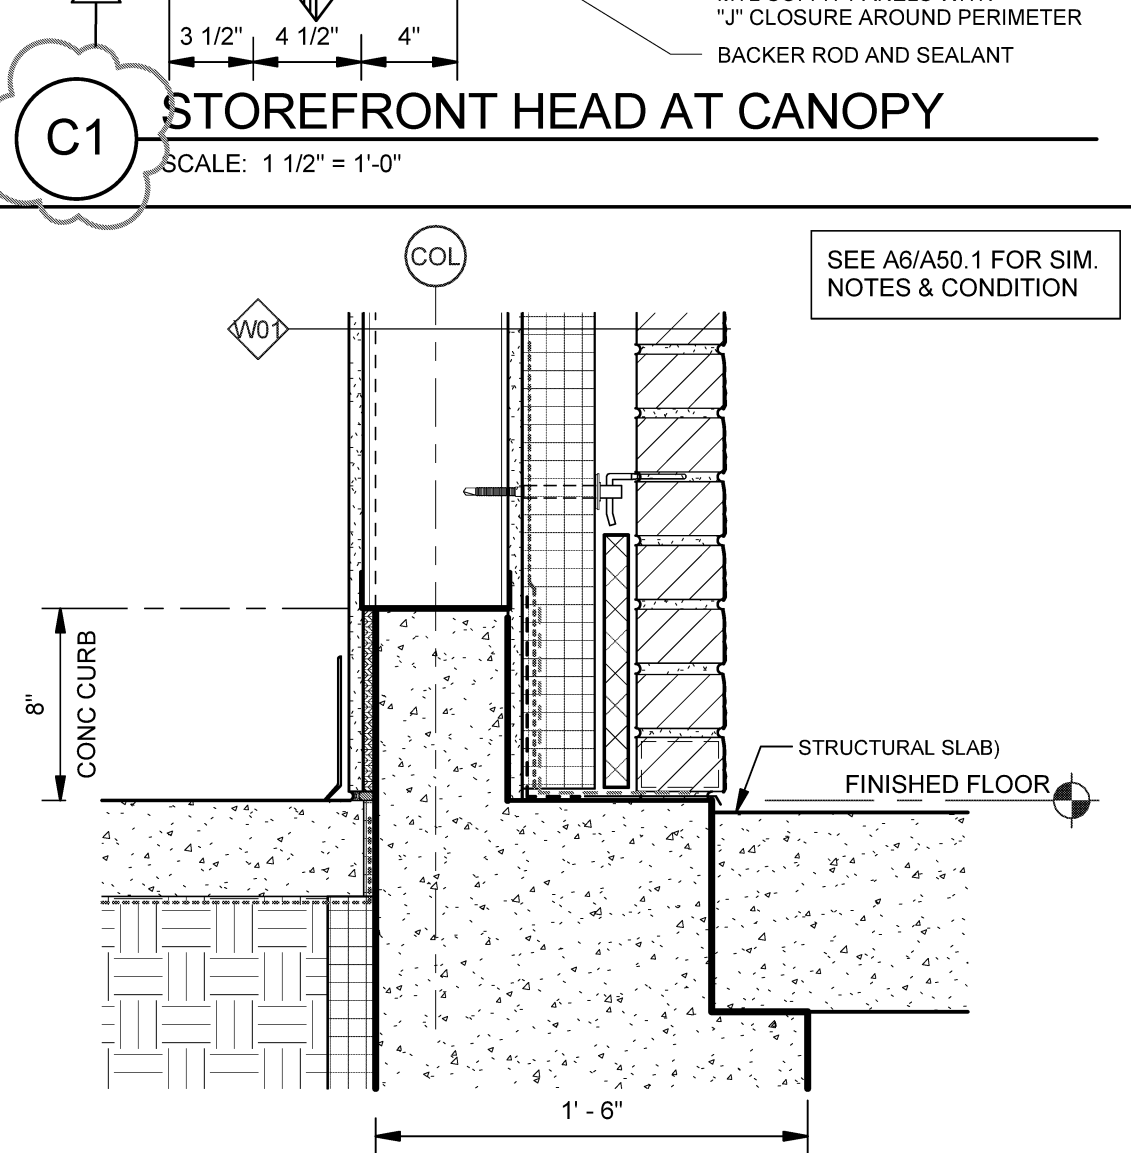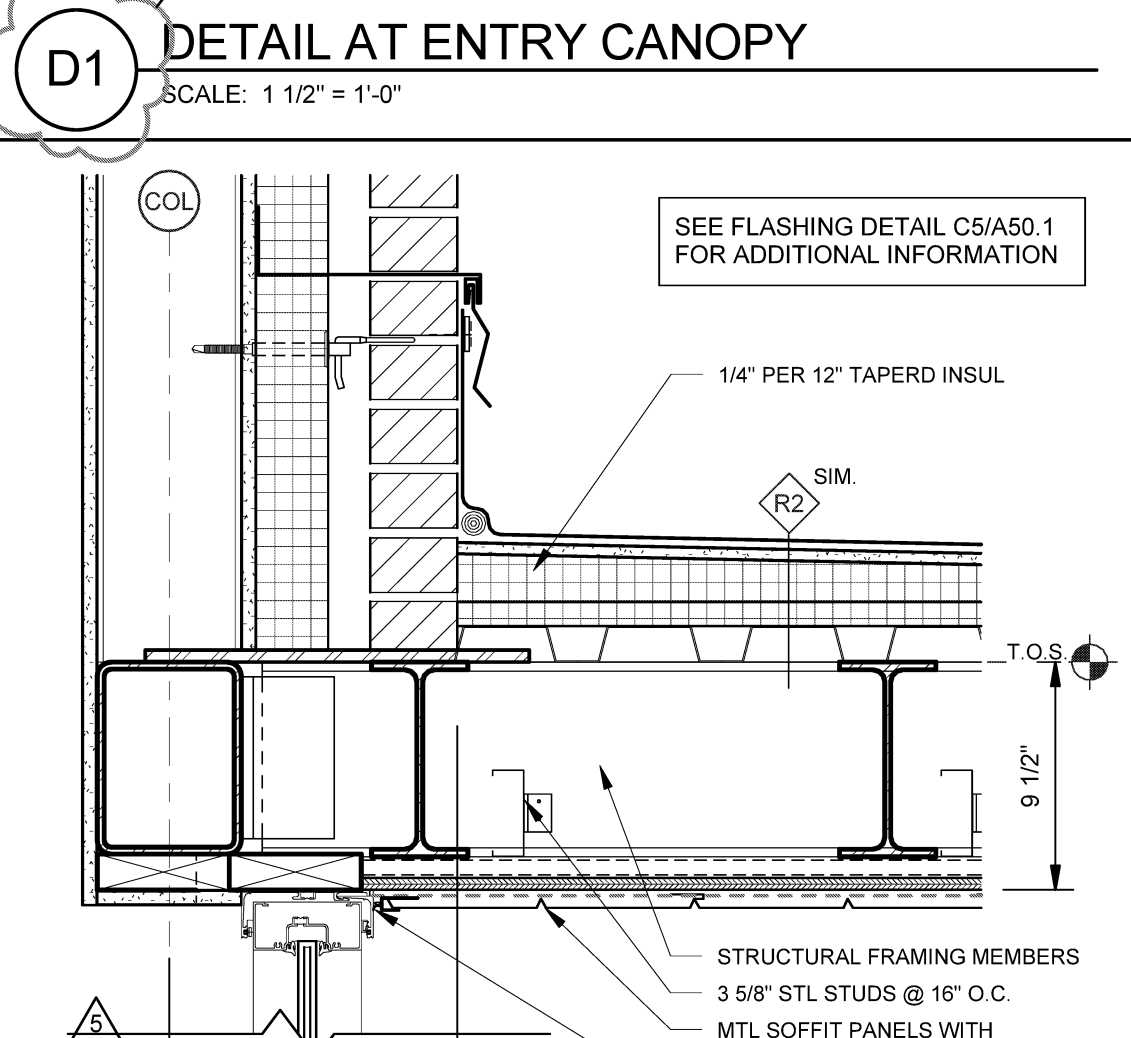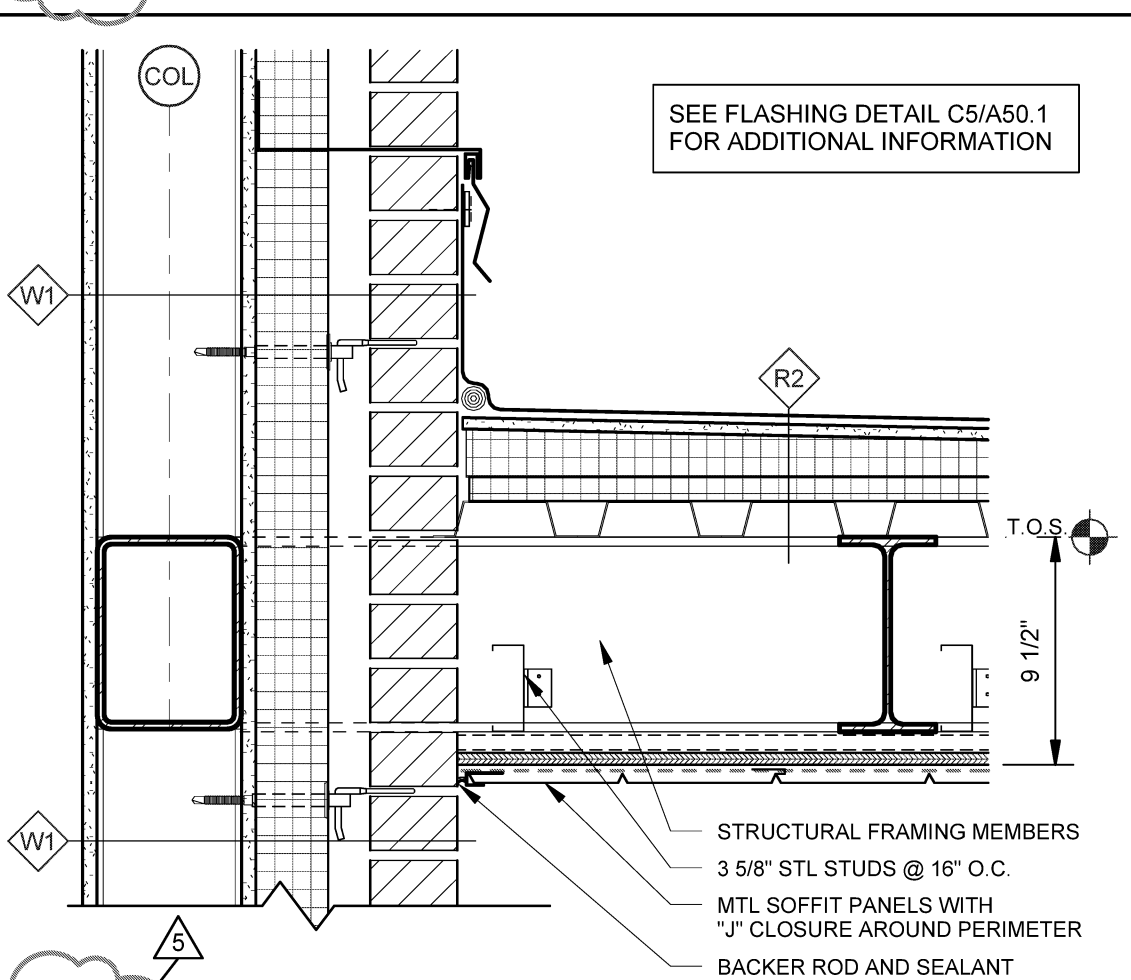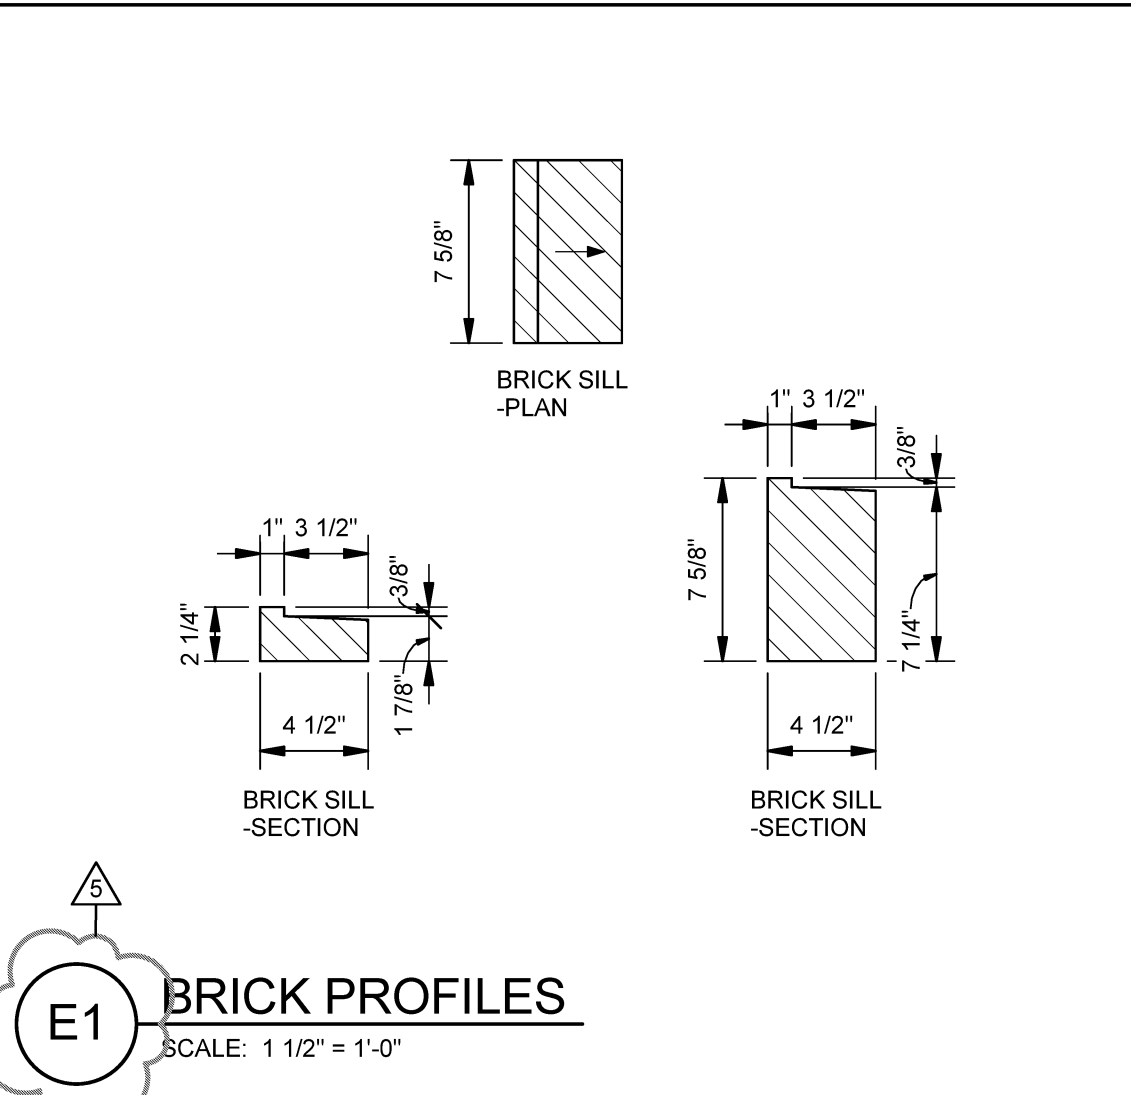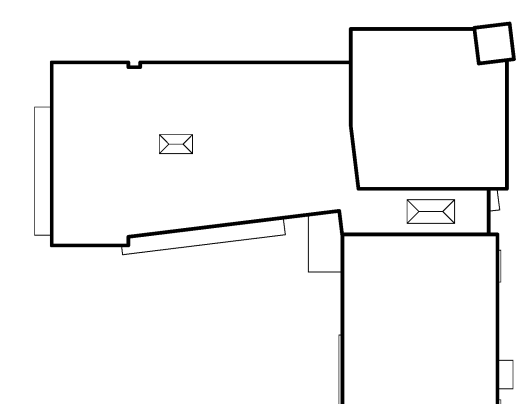

Issues and Revisions

Mark	Date	Description
-	03-25-16	CONSTRUCTION DOCUMENTS
1	04-15-16	ADDENDUM #1
2	04-21-16	ADDENDUM #2
3	04-27-16	ADDENDUM #3
4	05-04-16	ADDENDUM #4
5	07-22-16	CONFORMANCE SET

LICENSED ARCHITECT
MARK D. LEE
STATE OF MAINE

Drawing Scale: As indicated

PA/PE: MDL © 2016 Harriman Associates
Drawn By: ERP

EXTERIOR DETAILS

A50.1