



HARRIMAN

AUBURN PORTLAND MANCHESTER



JEWISH COMMUNITY ALLIANCE OF SOUTHERN MAINE

PORTLAND, ME

Harriman Project No. 15309


Key Plan

Proj North

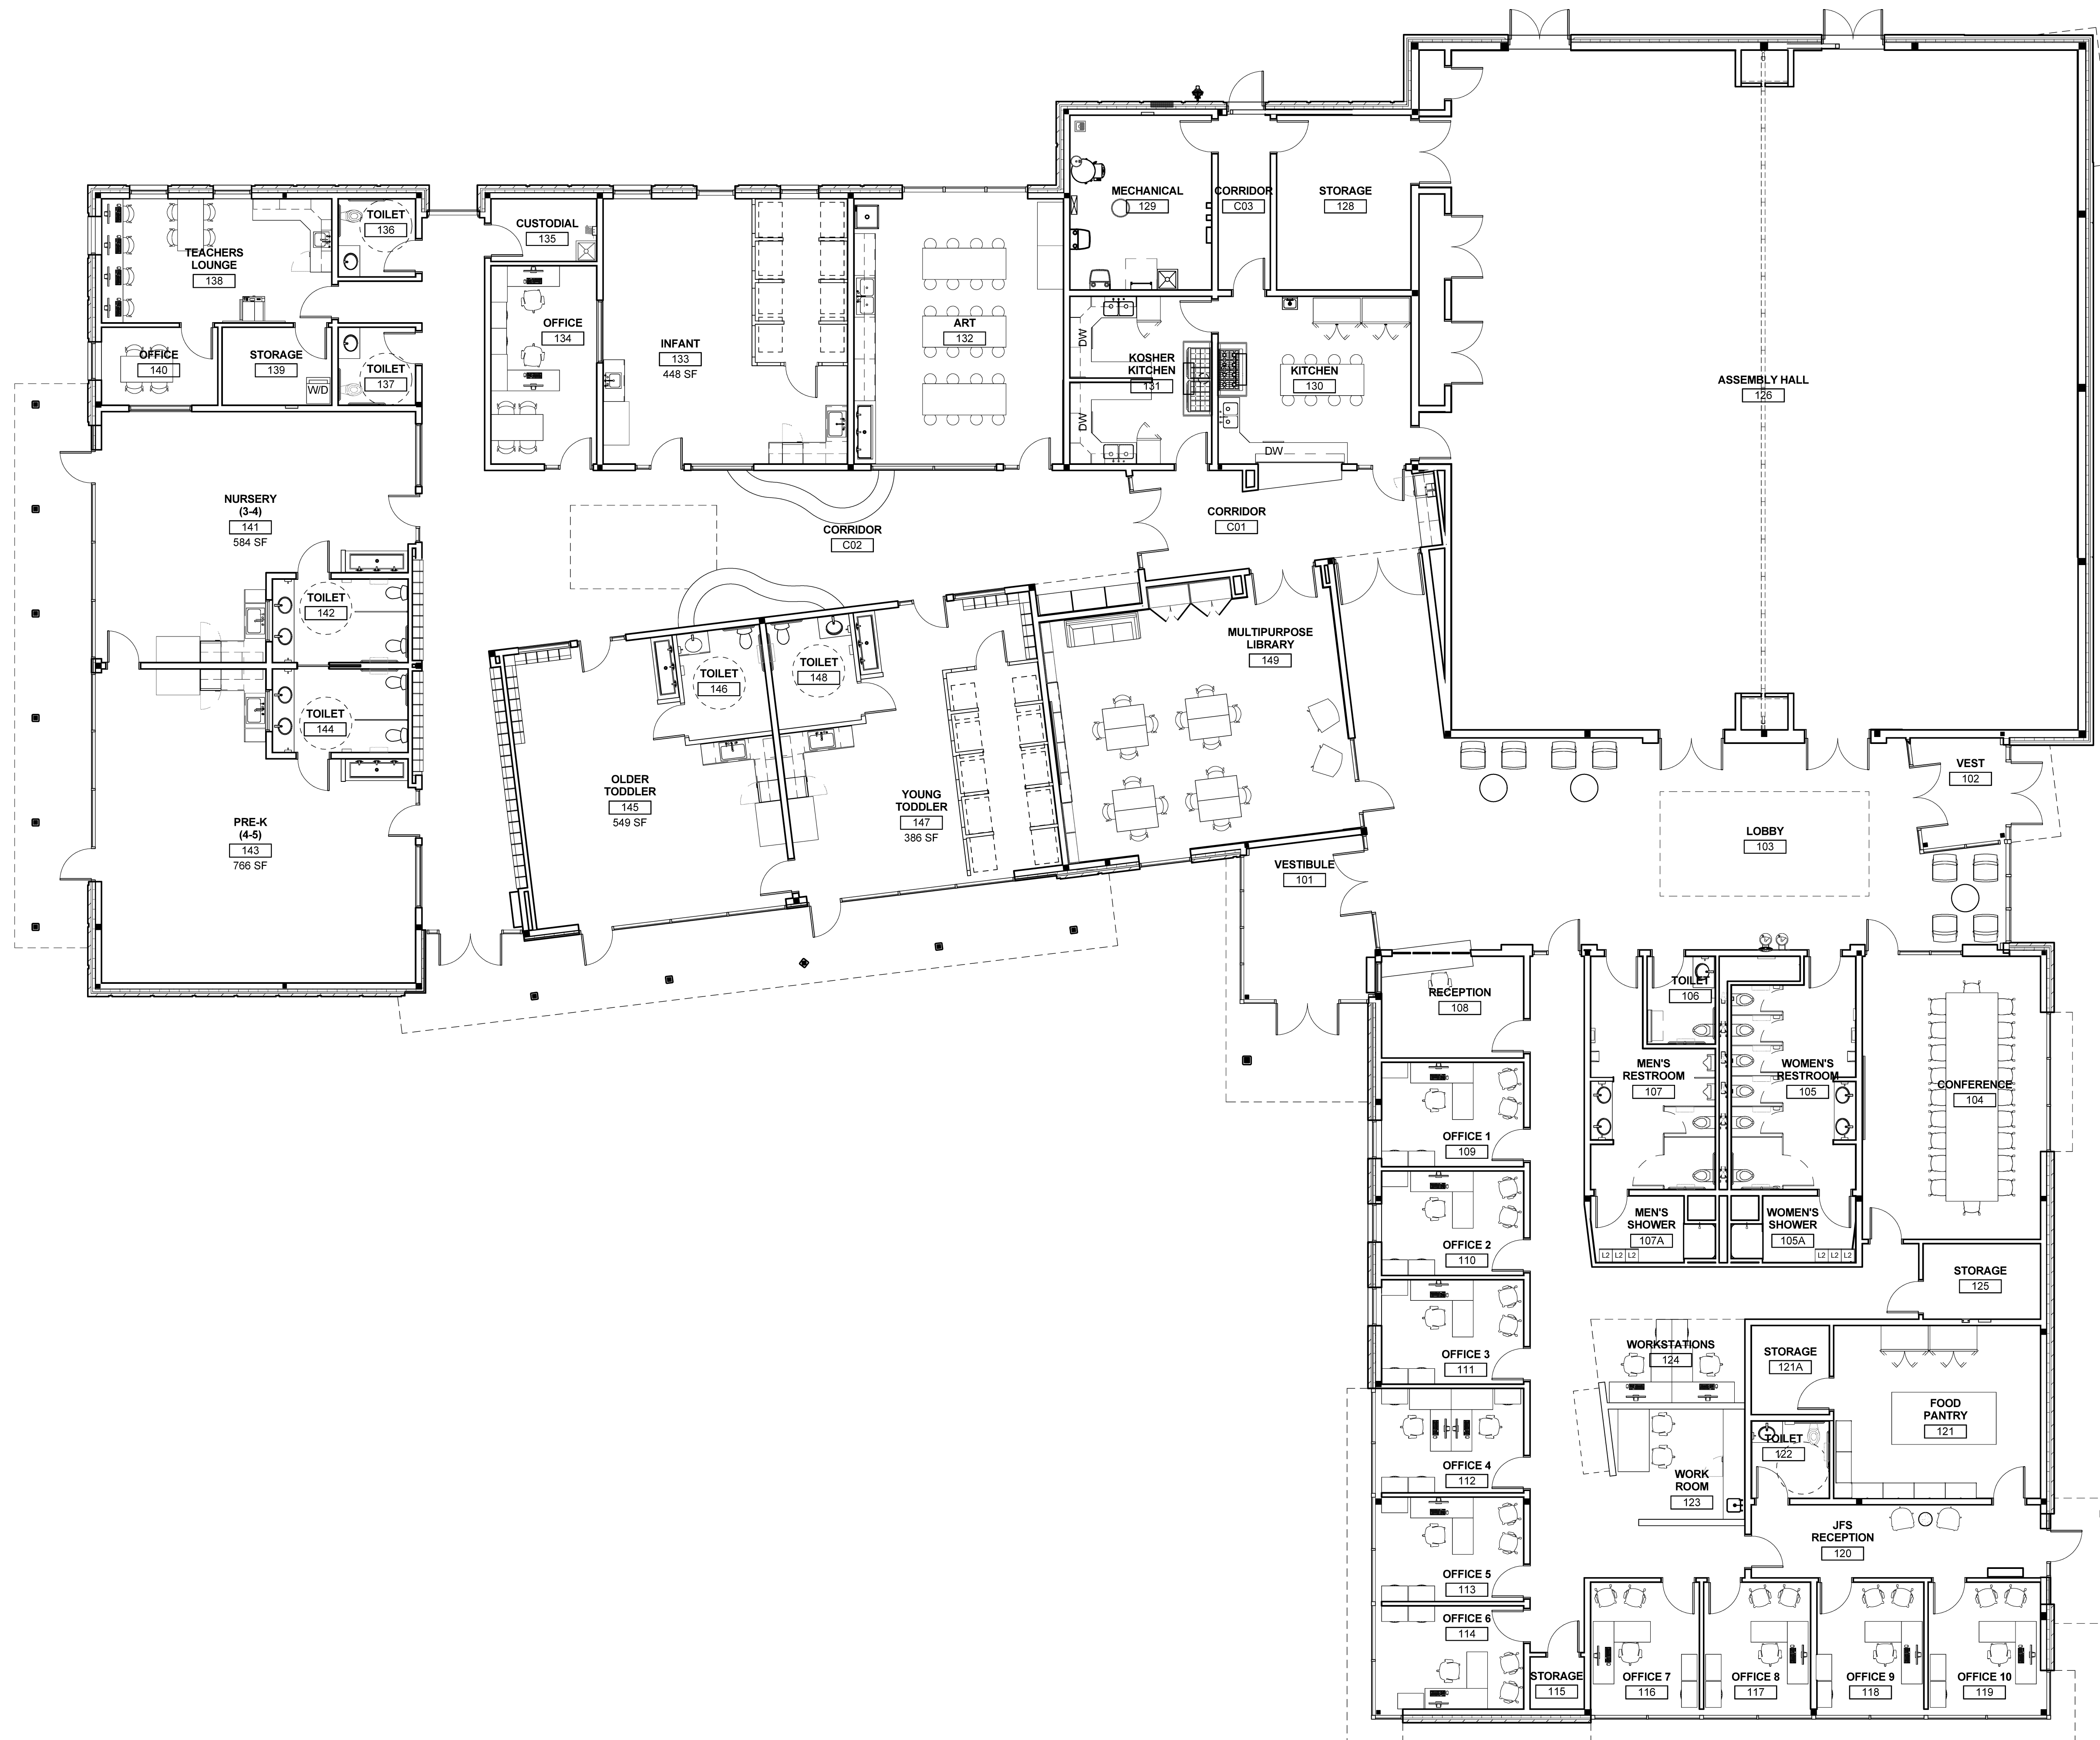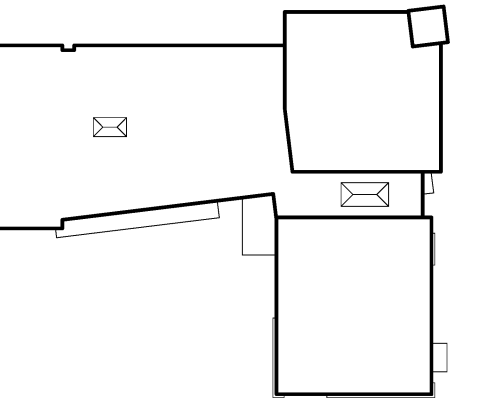

GENERAL NOTE:
FOR COORDINATION PURPOSES ONLY.

Mark	Date	Description
-	09-04-15	DESIGN DEVELOPMENT REVIEW
-	03-25-16	CONSTRUCTION DOCUMENTS
1	07-22-16	CONFORMANCE SET

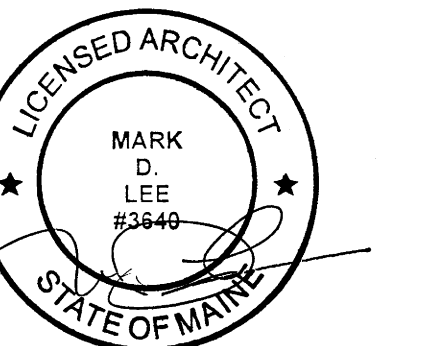

Drawing Scales
1/8" = 1'-0"

PA/PE: MDL © 2016
Drawn By: JAE Harriman Associates

FURNITURE PLAN

A72.1