



HARRIMAN

AUBURN PORTLAND MANCHESTER



JEWISH COMMUNITY ALLIANCE OF SOUTHERN MAINE

PORTLAND, ME

Harriman Project No. 15309

Key Plan

Proj North

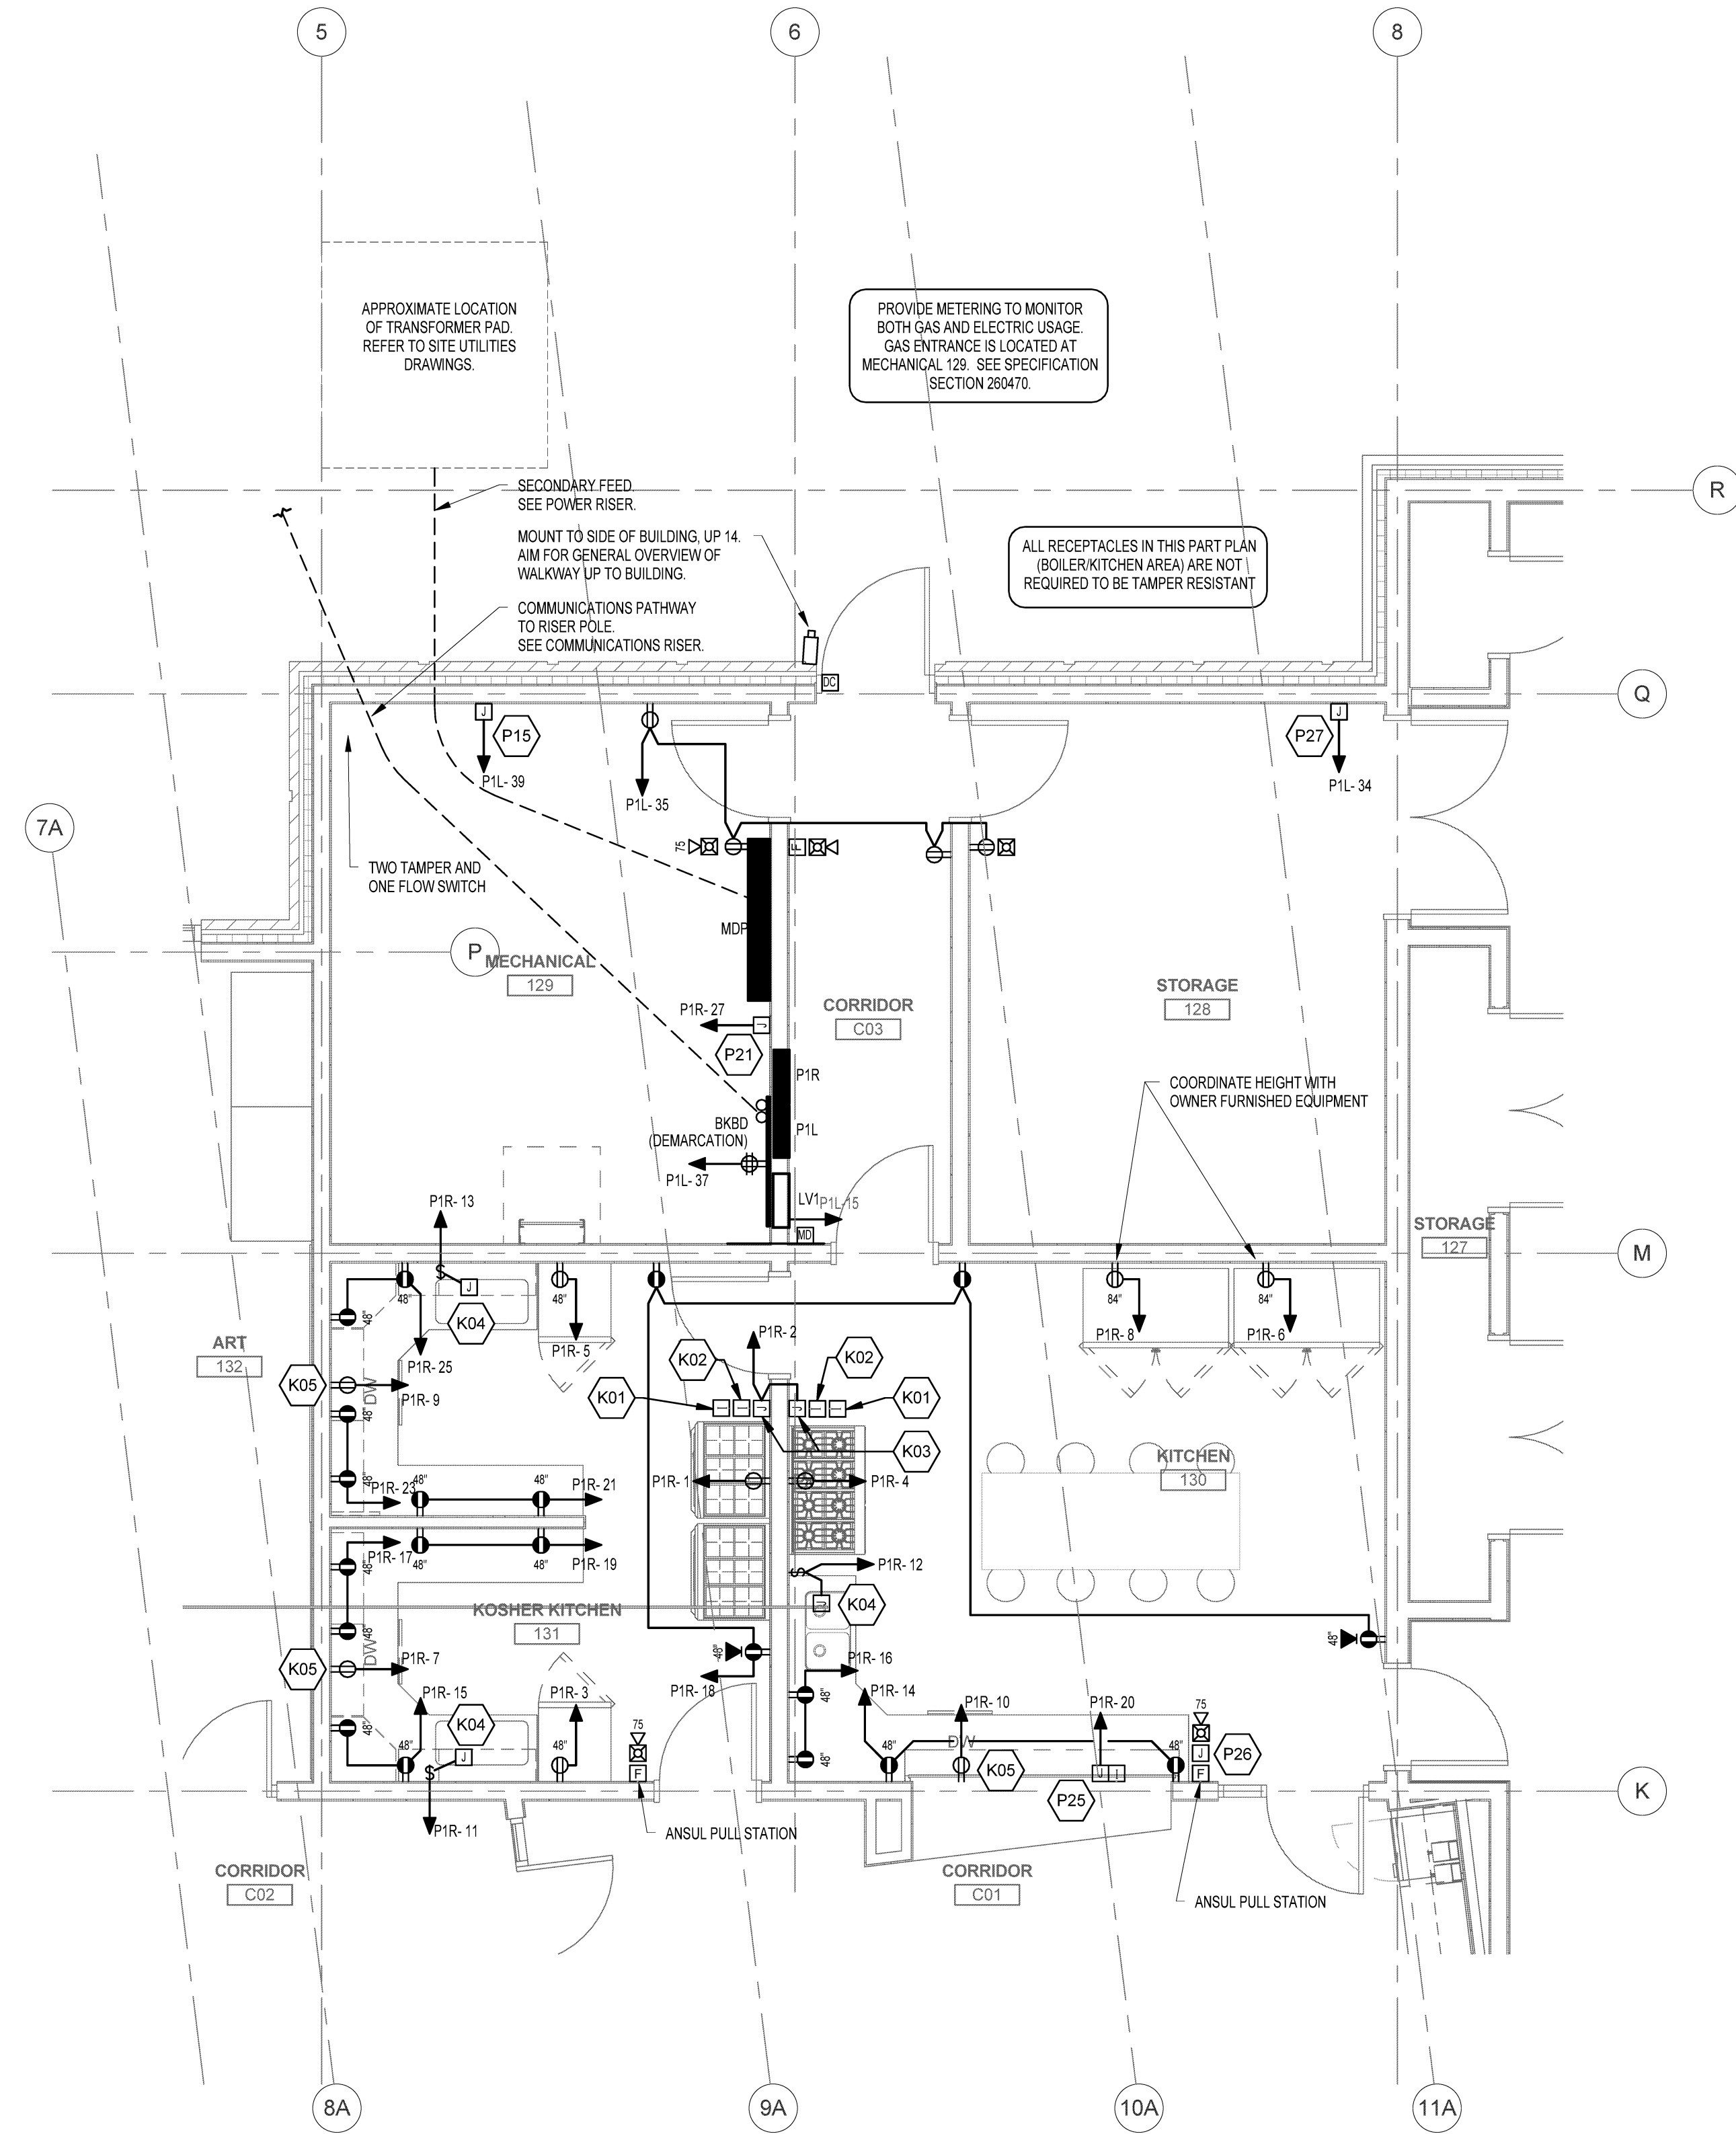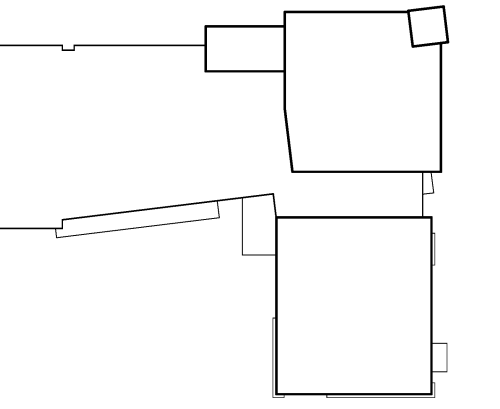


1 NOT USED
NO SCALE

2 1/4" SCALE PART PLAN - BOILER AND KITCHEN AREA
SCALE: 1/4" = 1'-0"

Issues and Revisions

Mark	Date	Description
03-25-16		CONSTRUCTION DOCUMENTS
1	07-22-16	CONFORMANCE SET

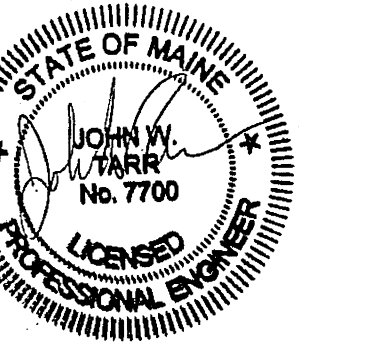

Drawing Scales
1/4" = 1'-0" 0 2 4 6
1/4" = 1'-0"

PA/PE: JWT © 2016
Drawn By: JMB Harriman Associates

1/4" SCALE PART PLANS

E21.1