



HARRIMAN


AUBURN PORTLAND MANCHESTER

JEWISH COMMUNITY ALLIANCE OF SOUTHERN MAINE


PORTLAND, ME

Harriman Project No. 15309

Key Plan Proj North

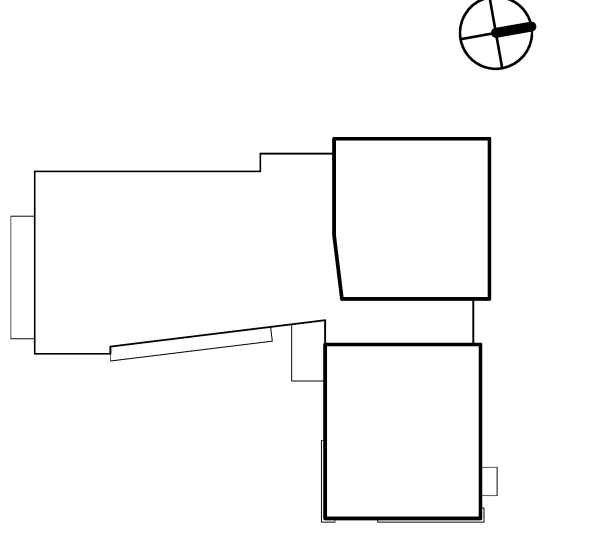

Mark	Date	Description
03-25-16		CONSTRUCTION DOCUMENTS
3	07-22-16	CONFORMANCE SET

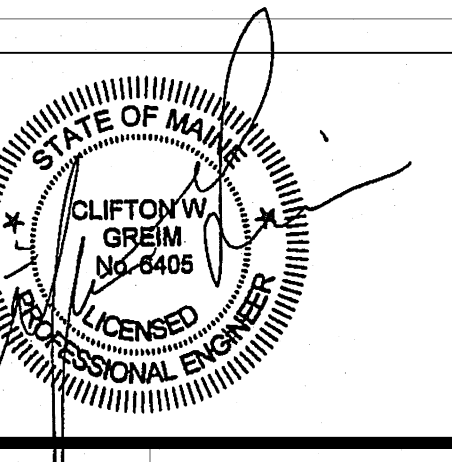




Drawing Scales

NO SCALE	

PA/PE: CG © 2016 Harriman Associates
Drawn By: MDHS

DETAILS

M30.2

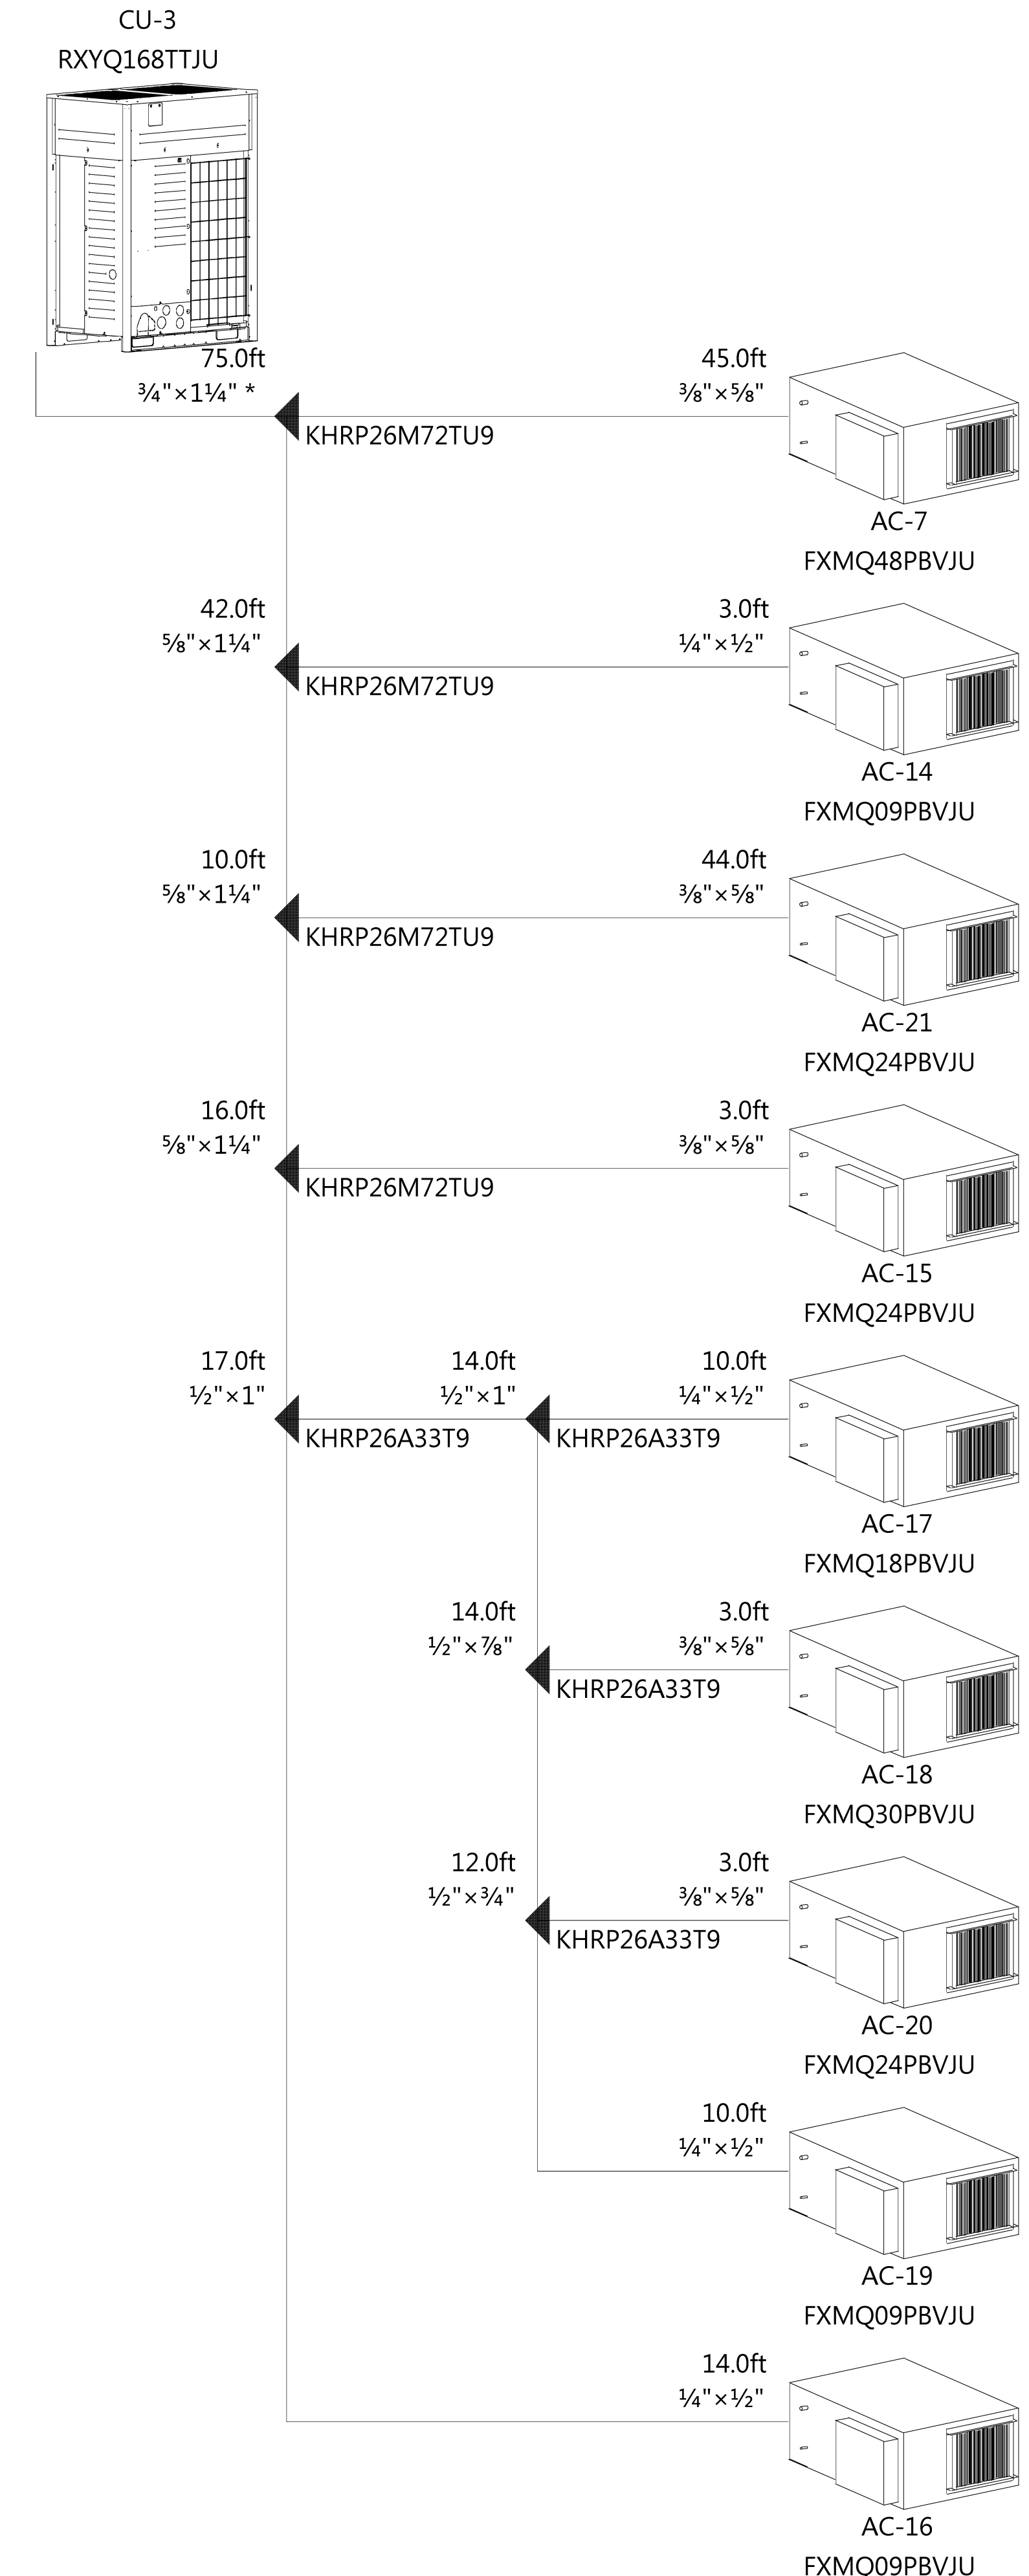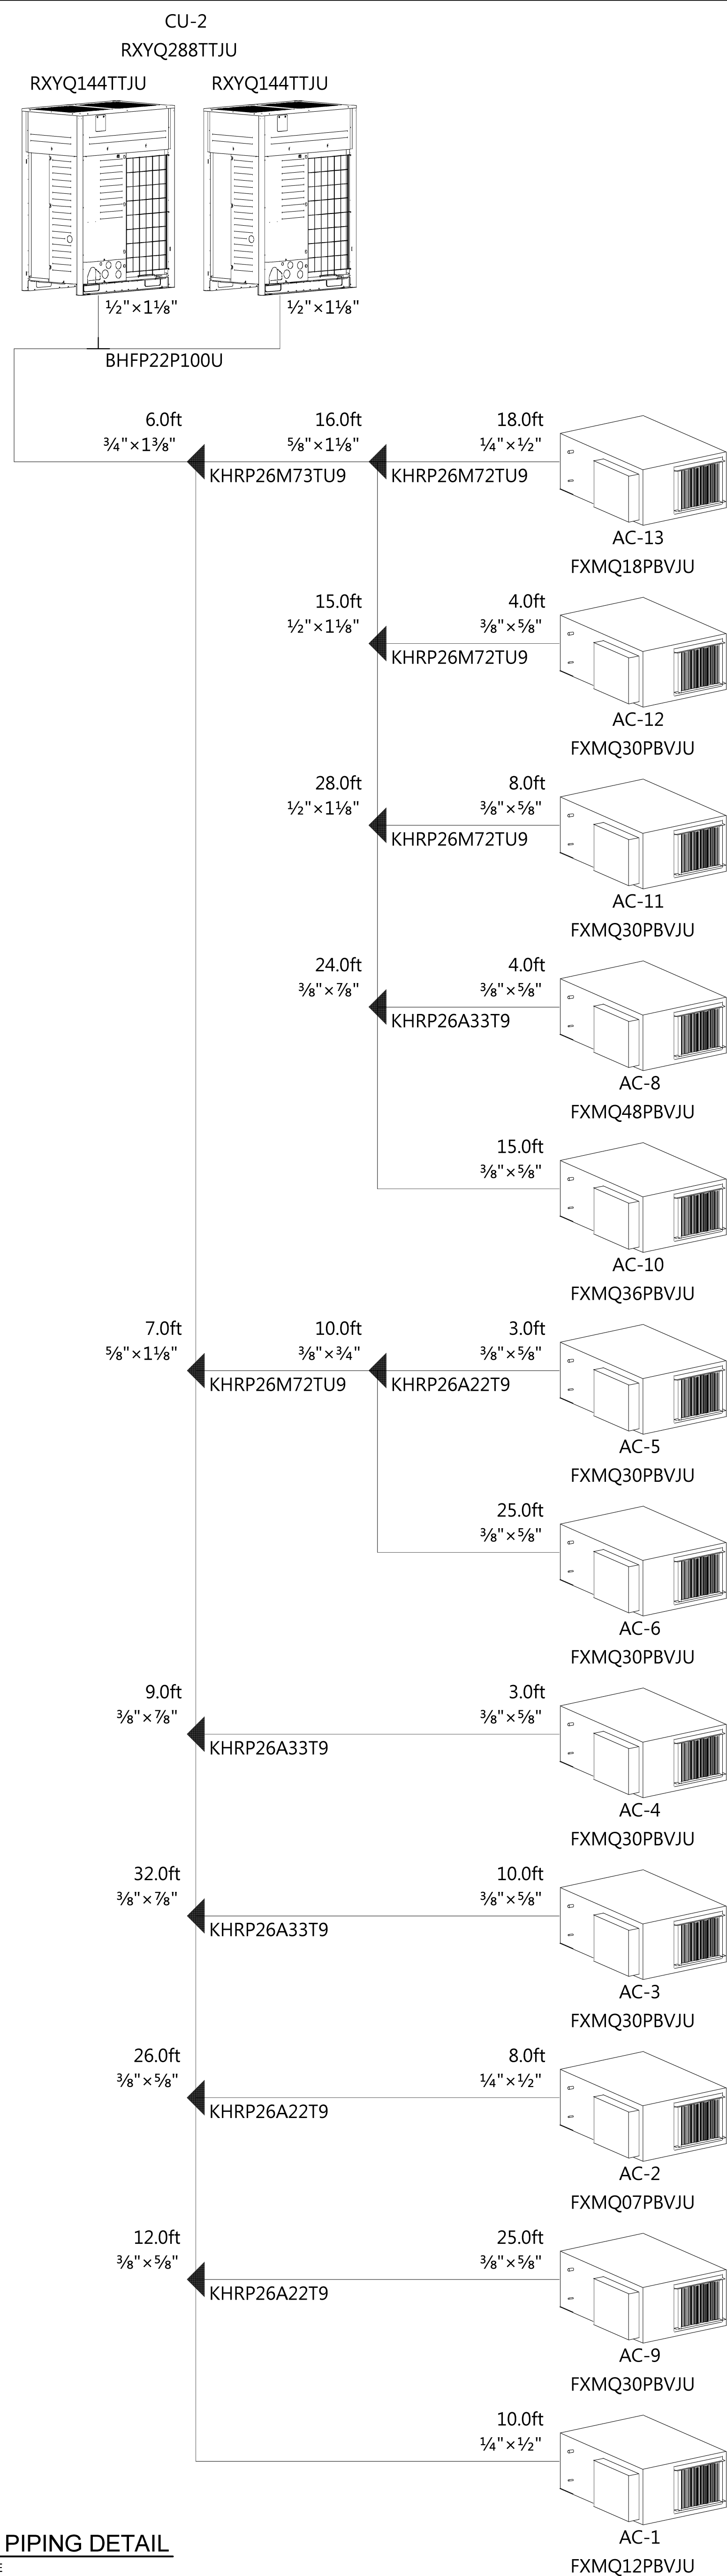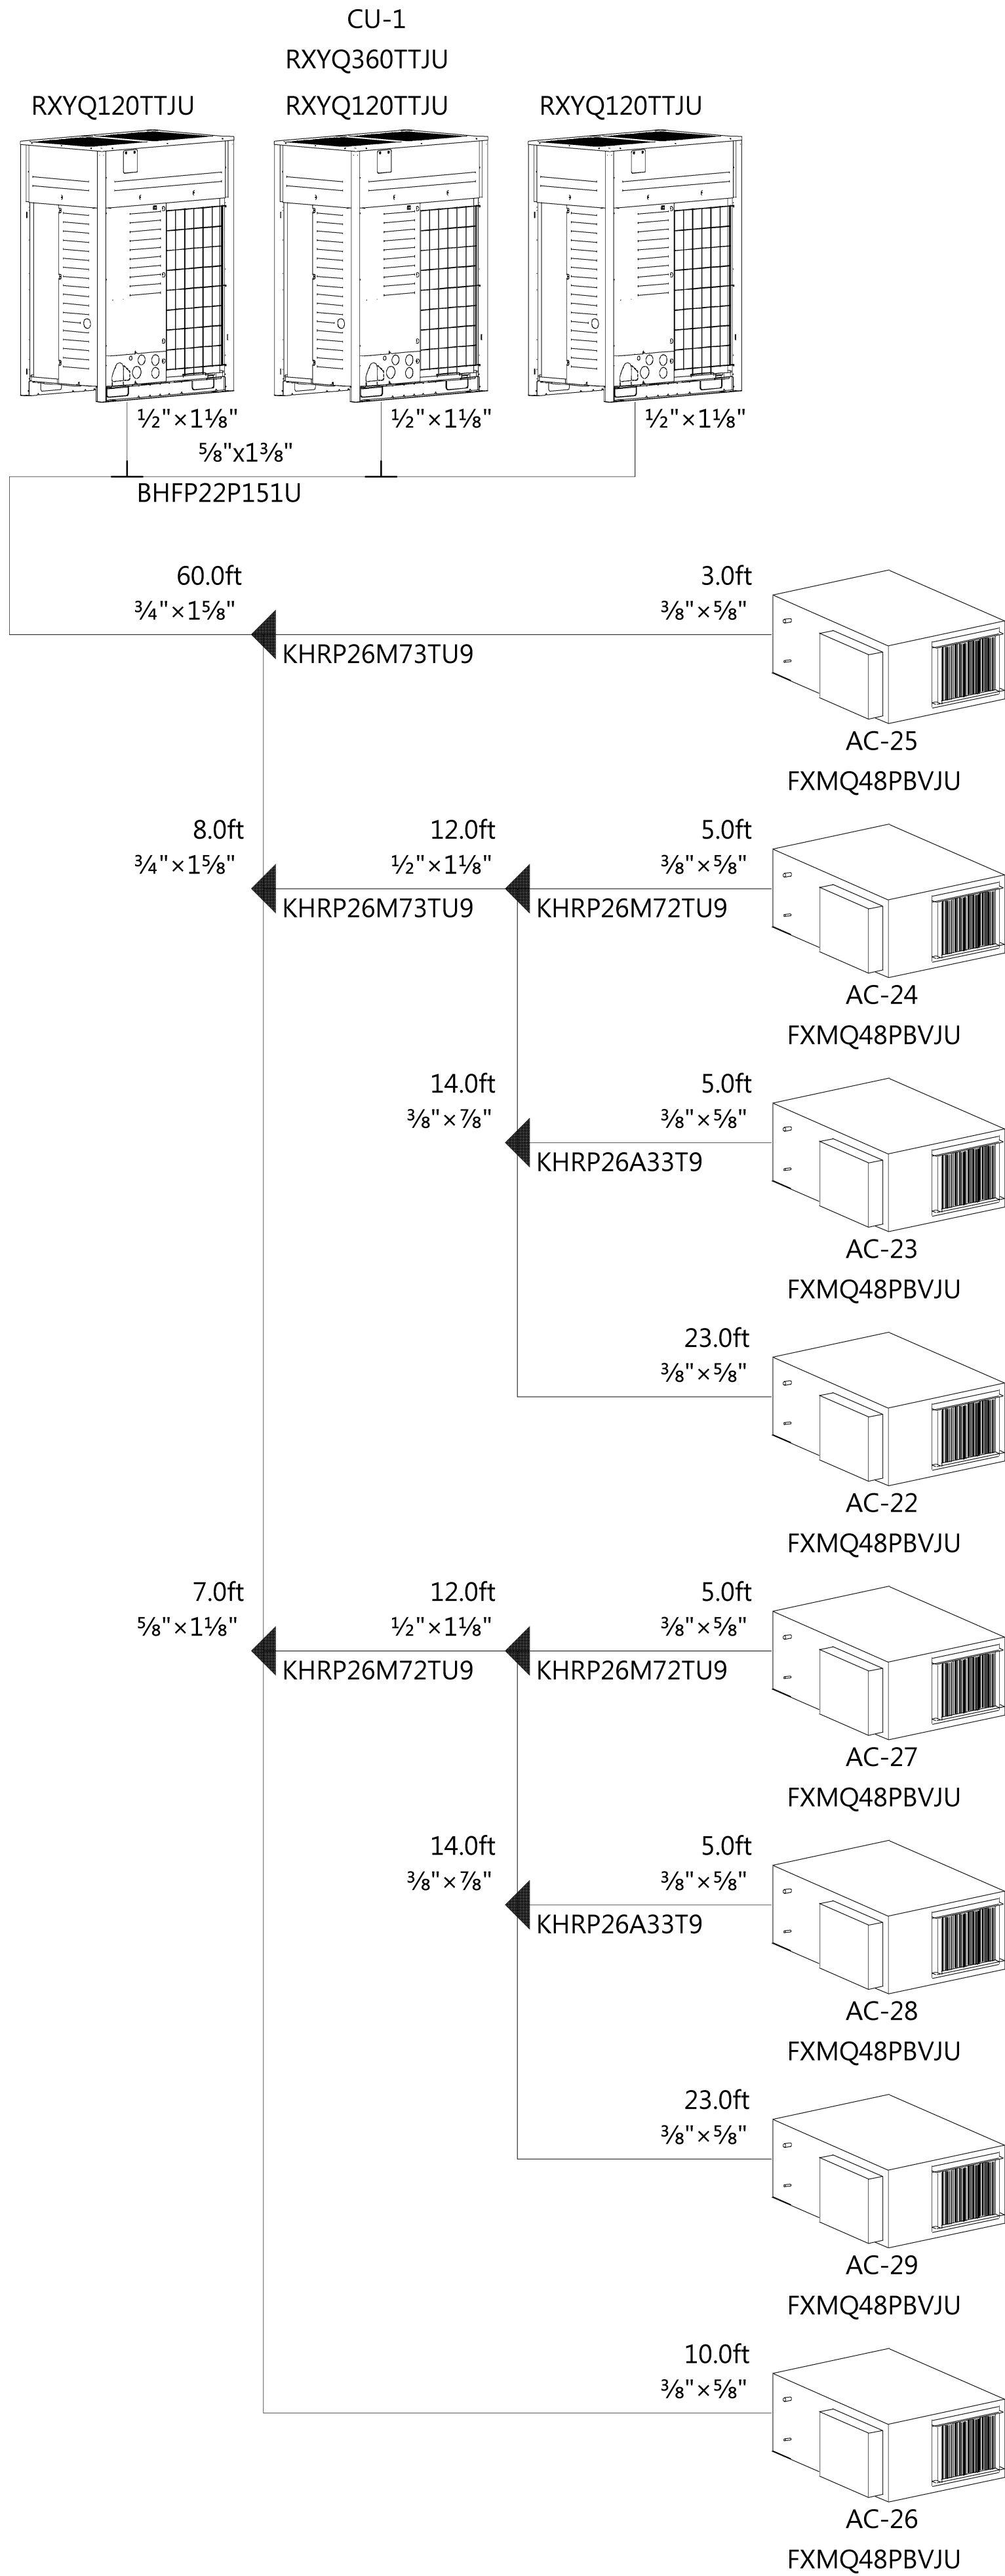

Plot Date: 7/22/2016 1:40:01 PM

1 CU-1 PIPING DETAIL
NO SCALE

2 CU-2 PIPING DETAIL
NO SCALE

3 CU-3 PIPING DETAIL
NO SCALE