



HARRIMAN

AUBURN PORTLAND MANCHESTER



JEWISH COMMUNITY ALLIANCE OF SOUTHERN MAINE

PORTLAND, ME

Harriman Project No. 15309


Key Plan

Proj North

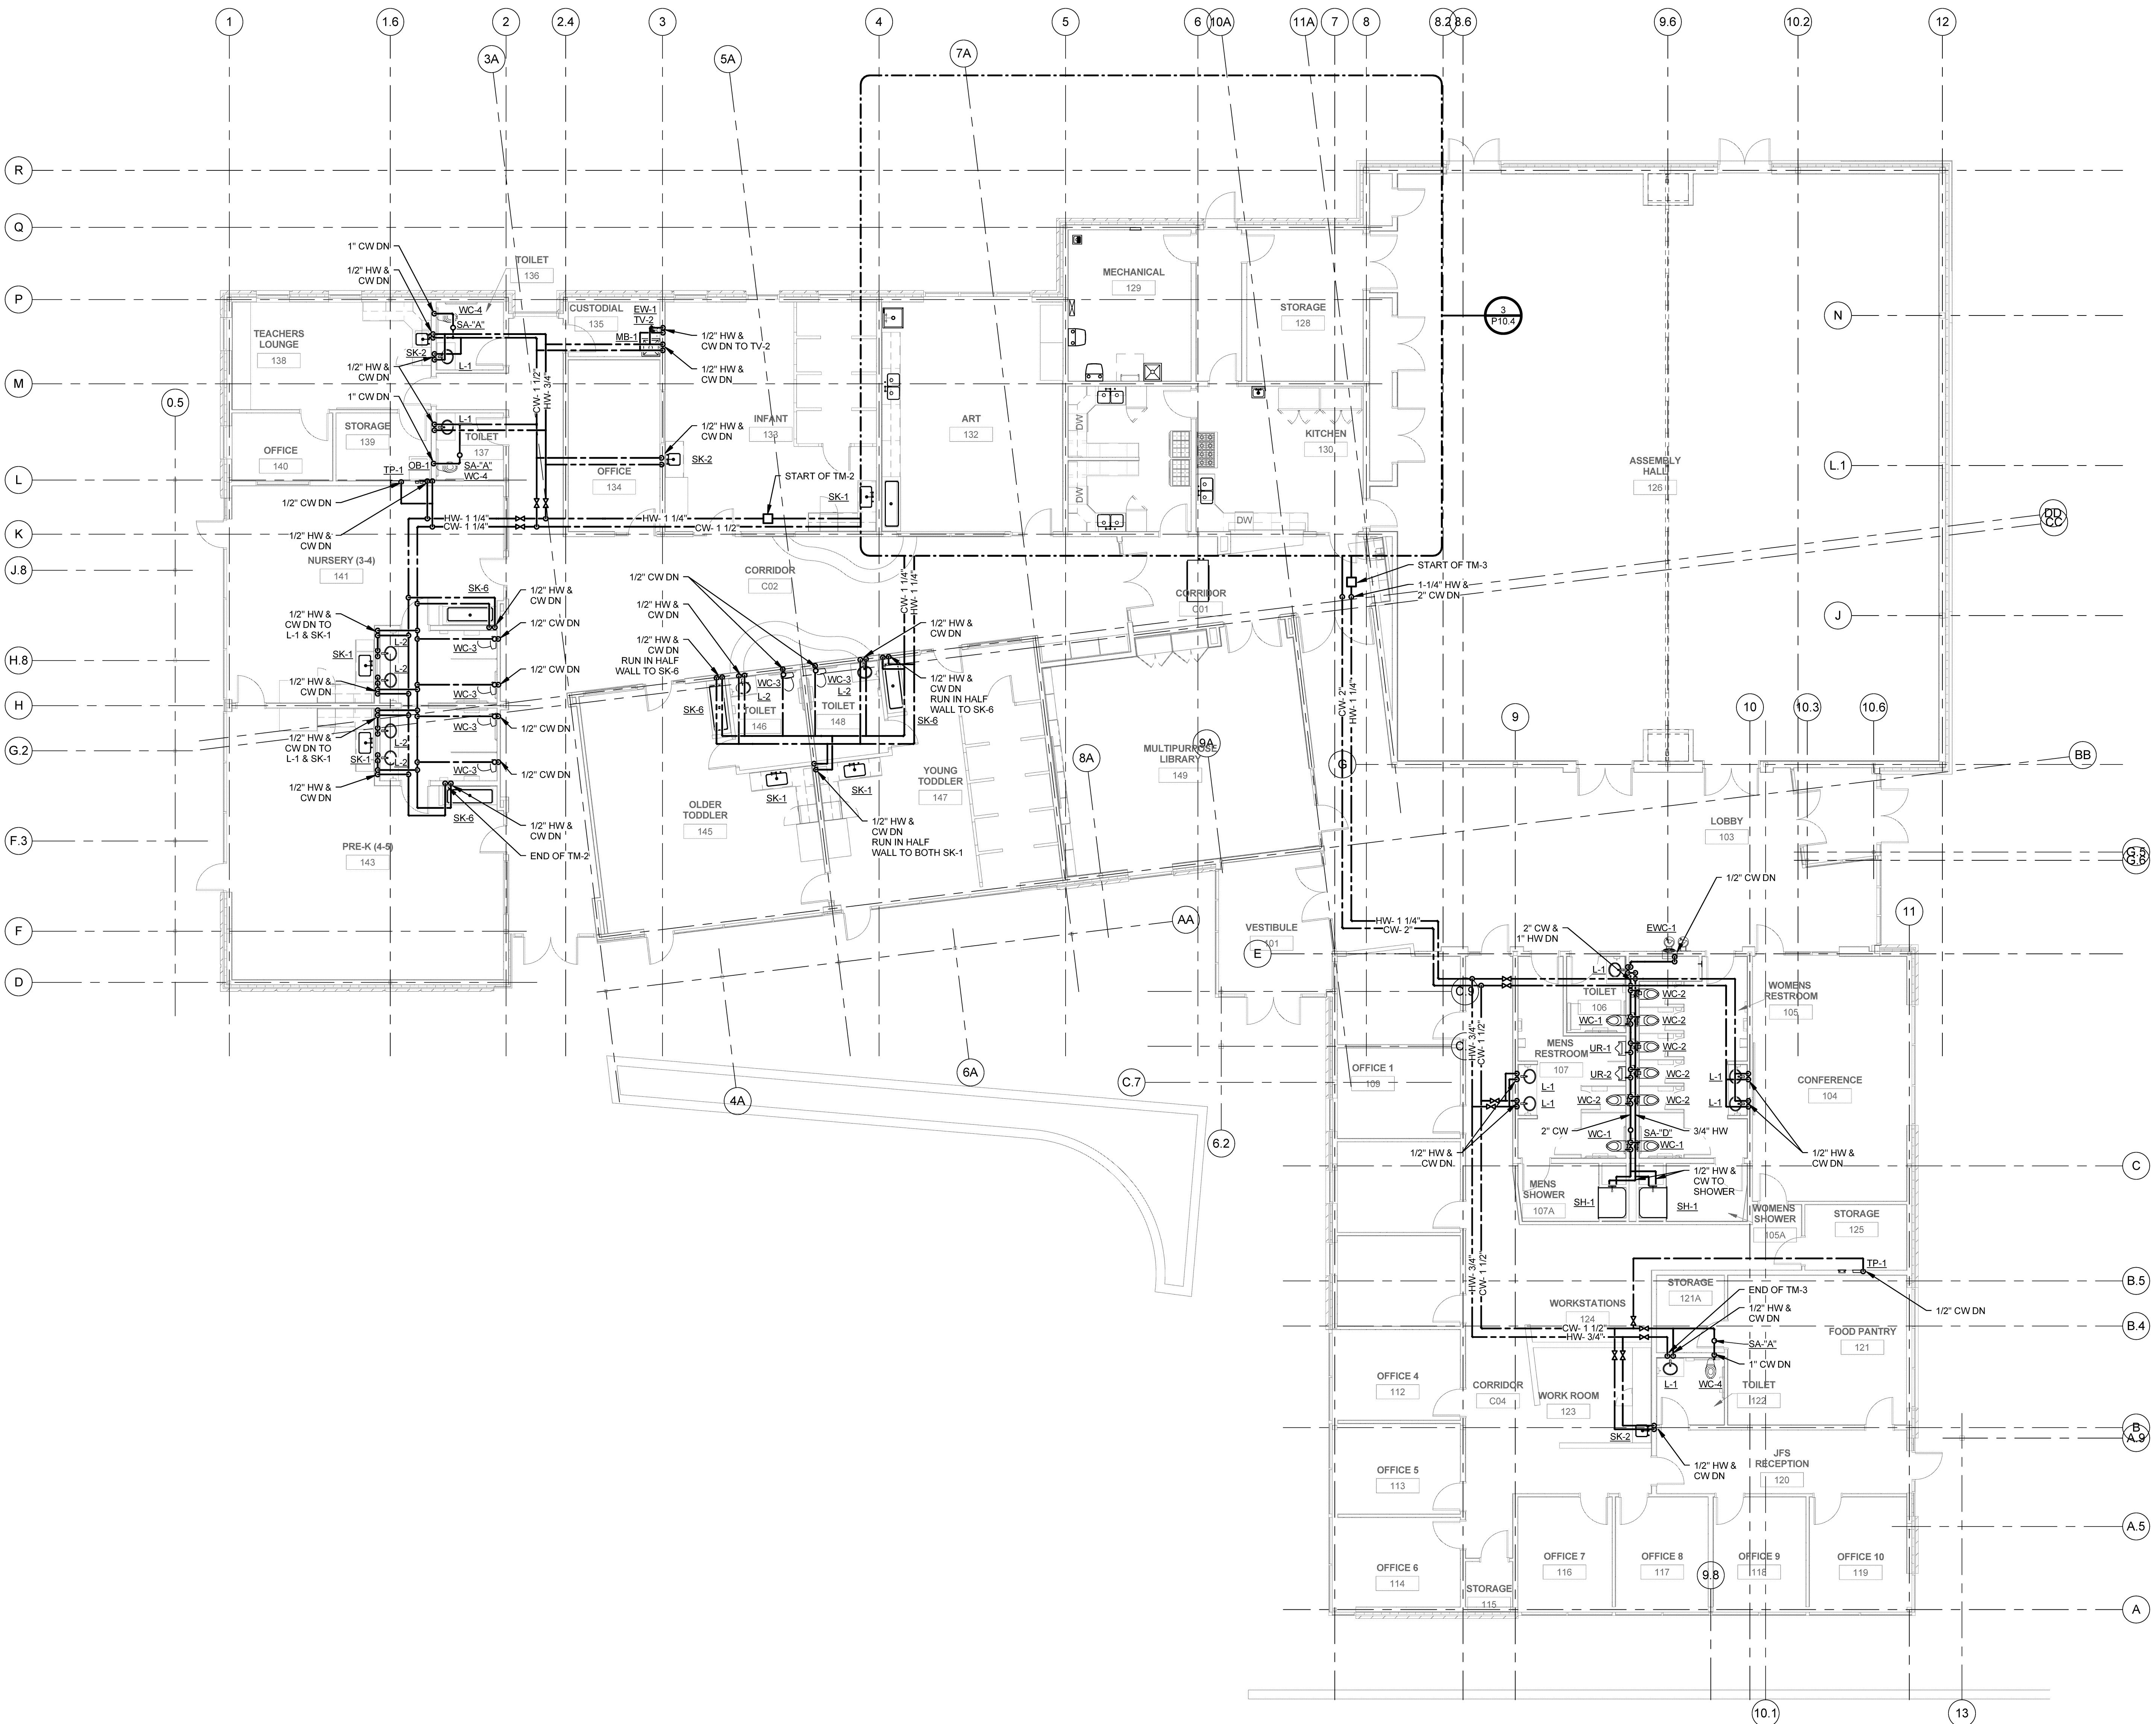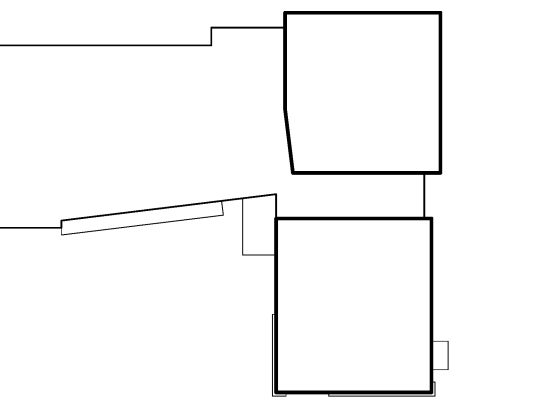

1 SUPPLY PLAN  
SCALE: 1/8" = 1'-0"

Mark	Date	Description
	09-04-15	DESIGN DEVELOPMENT REVIEW
	03-25-16	CONSTRUCTION DOCUMENTS
	07-22-16	CONFORMANCE SET

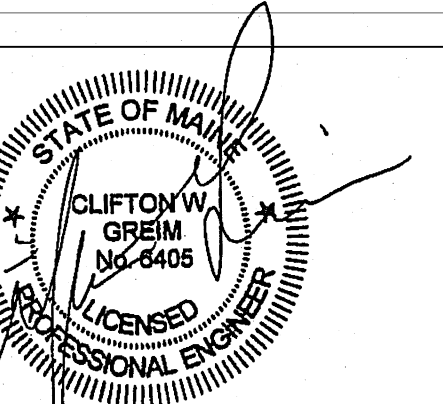

Drawing Scales: 1/8" = 1'-0" 0 4 8 12  
1/8" = 1'-0" 1/8" = 1'-0"

PA/PE: CG © 2016  
Drawn By: MAM Harriman Associates

SUPPLY PLAN

P20.1