



HARRIMAN

AUBURN PORTLAND MANCHESTER



JEWISH COMMUNITY ALLIANCE OF SOUTHERN MAINE

PORTLAND, ME


Harriman Project No. 15309

Key Plan

Proj North

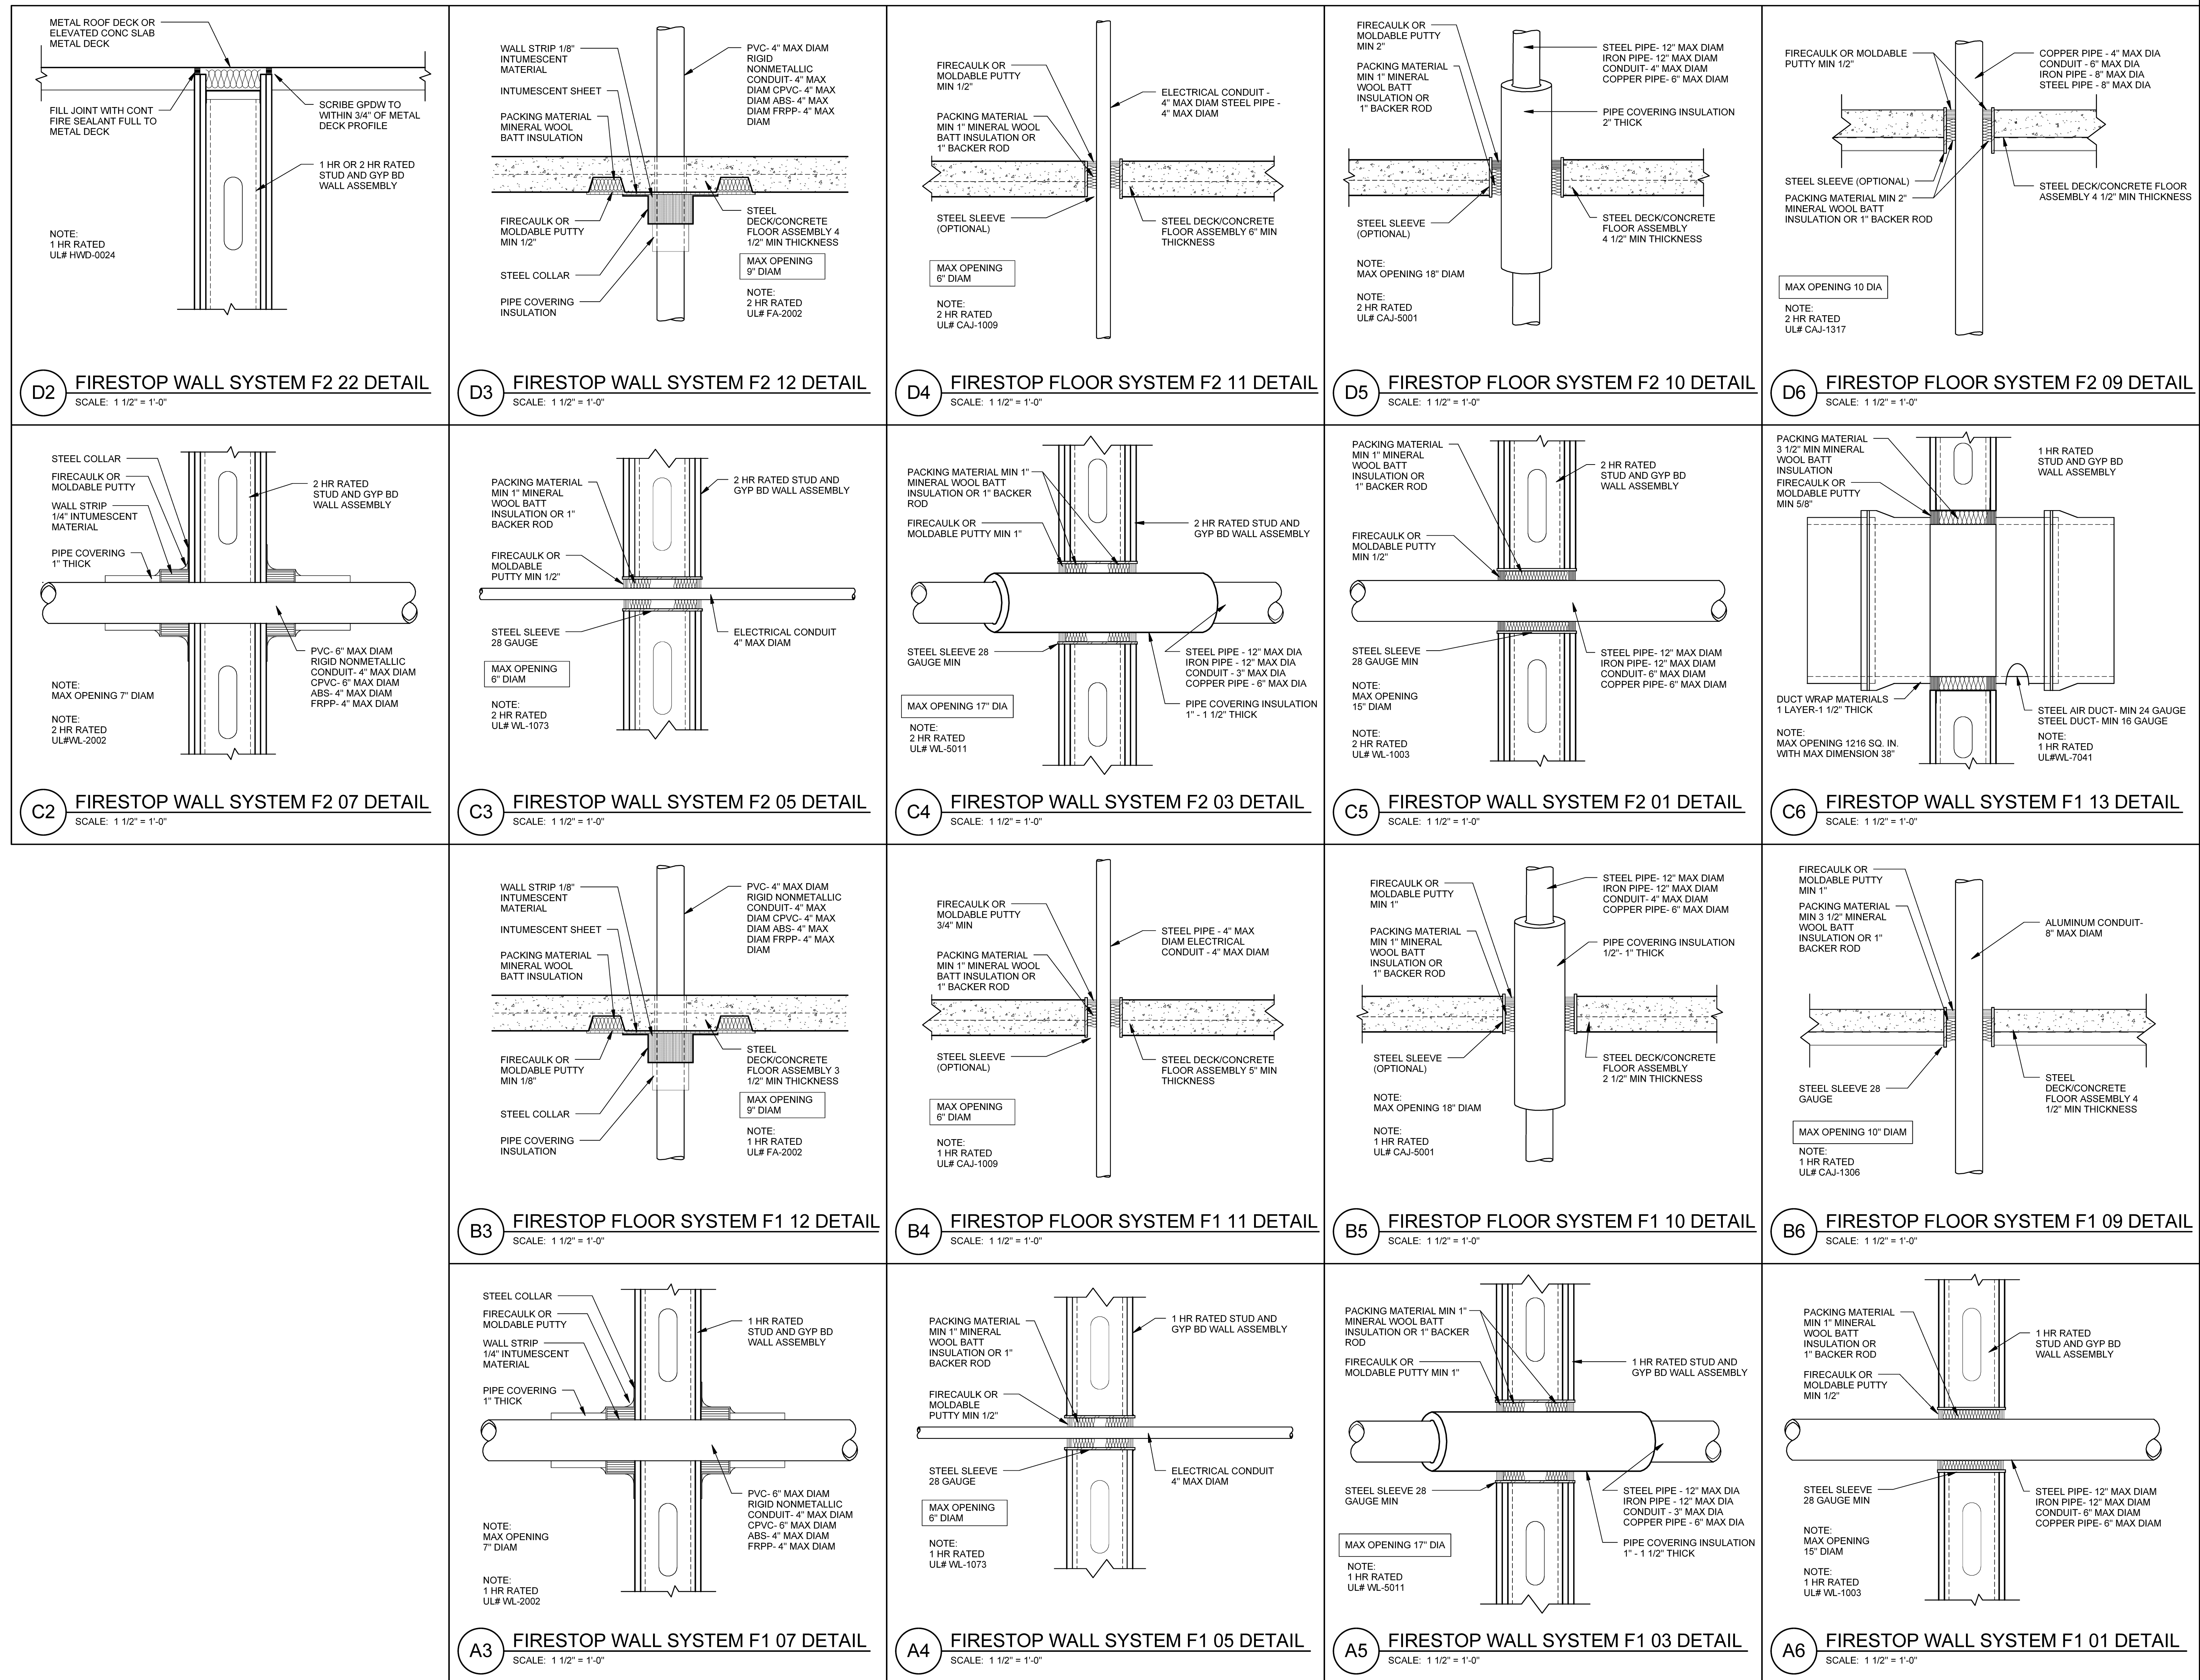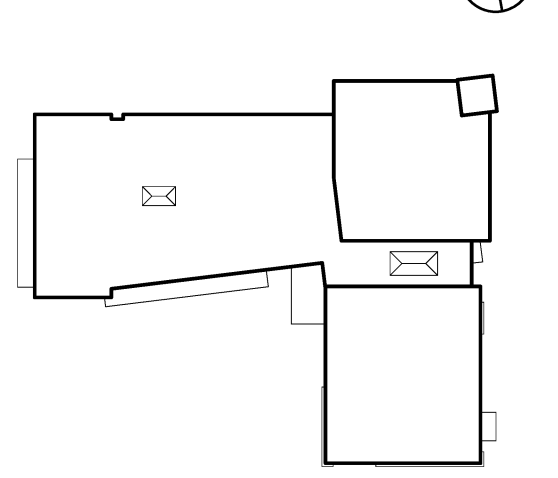

Mark	Date	Description
-	03-25-16	CONSTRUCTION DOCUMENTS

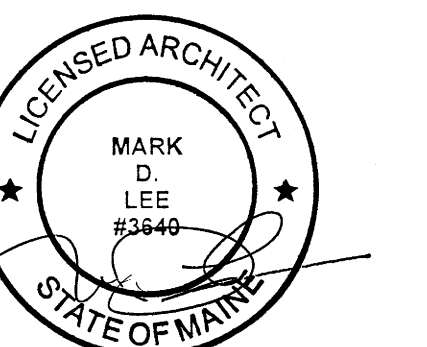

Drawing Scales

1 1/2" = 1'-0"

PA/PE: MDL © 2016 Harriman Associates
Drawn By: JAE

CONSTRUCTION SYSTEMS

A40.3