

KIM LIGHTING


Type:
Job:
Catalog number:

WP9S-LED
Approvals:

Date: **Page 1 of 6**

Select path from fixture name and fixture selection table. If path is provided by other tables, O.D. for an fixture.

Specifications
WP9S-LED
Full Power Output: 65W
Full Power Output: 65W
Maximum weight: 20 lbs.

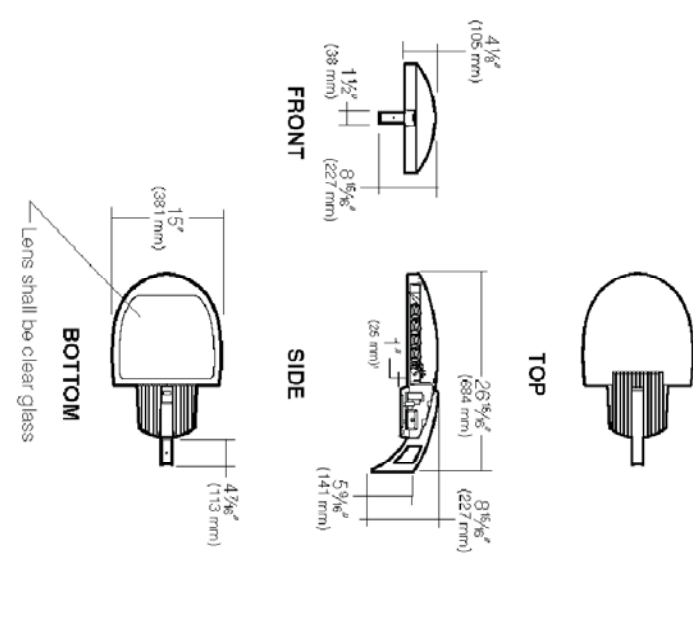

PROPOSED SITE LIGHTING FIXTURE

U.S. Patent 7,884,821
Patent Pending China











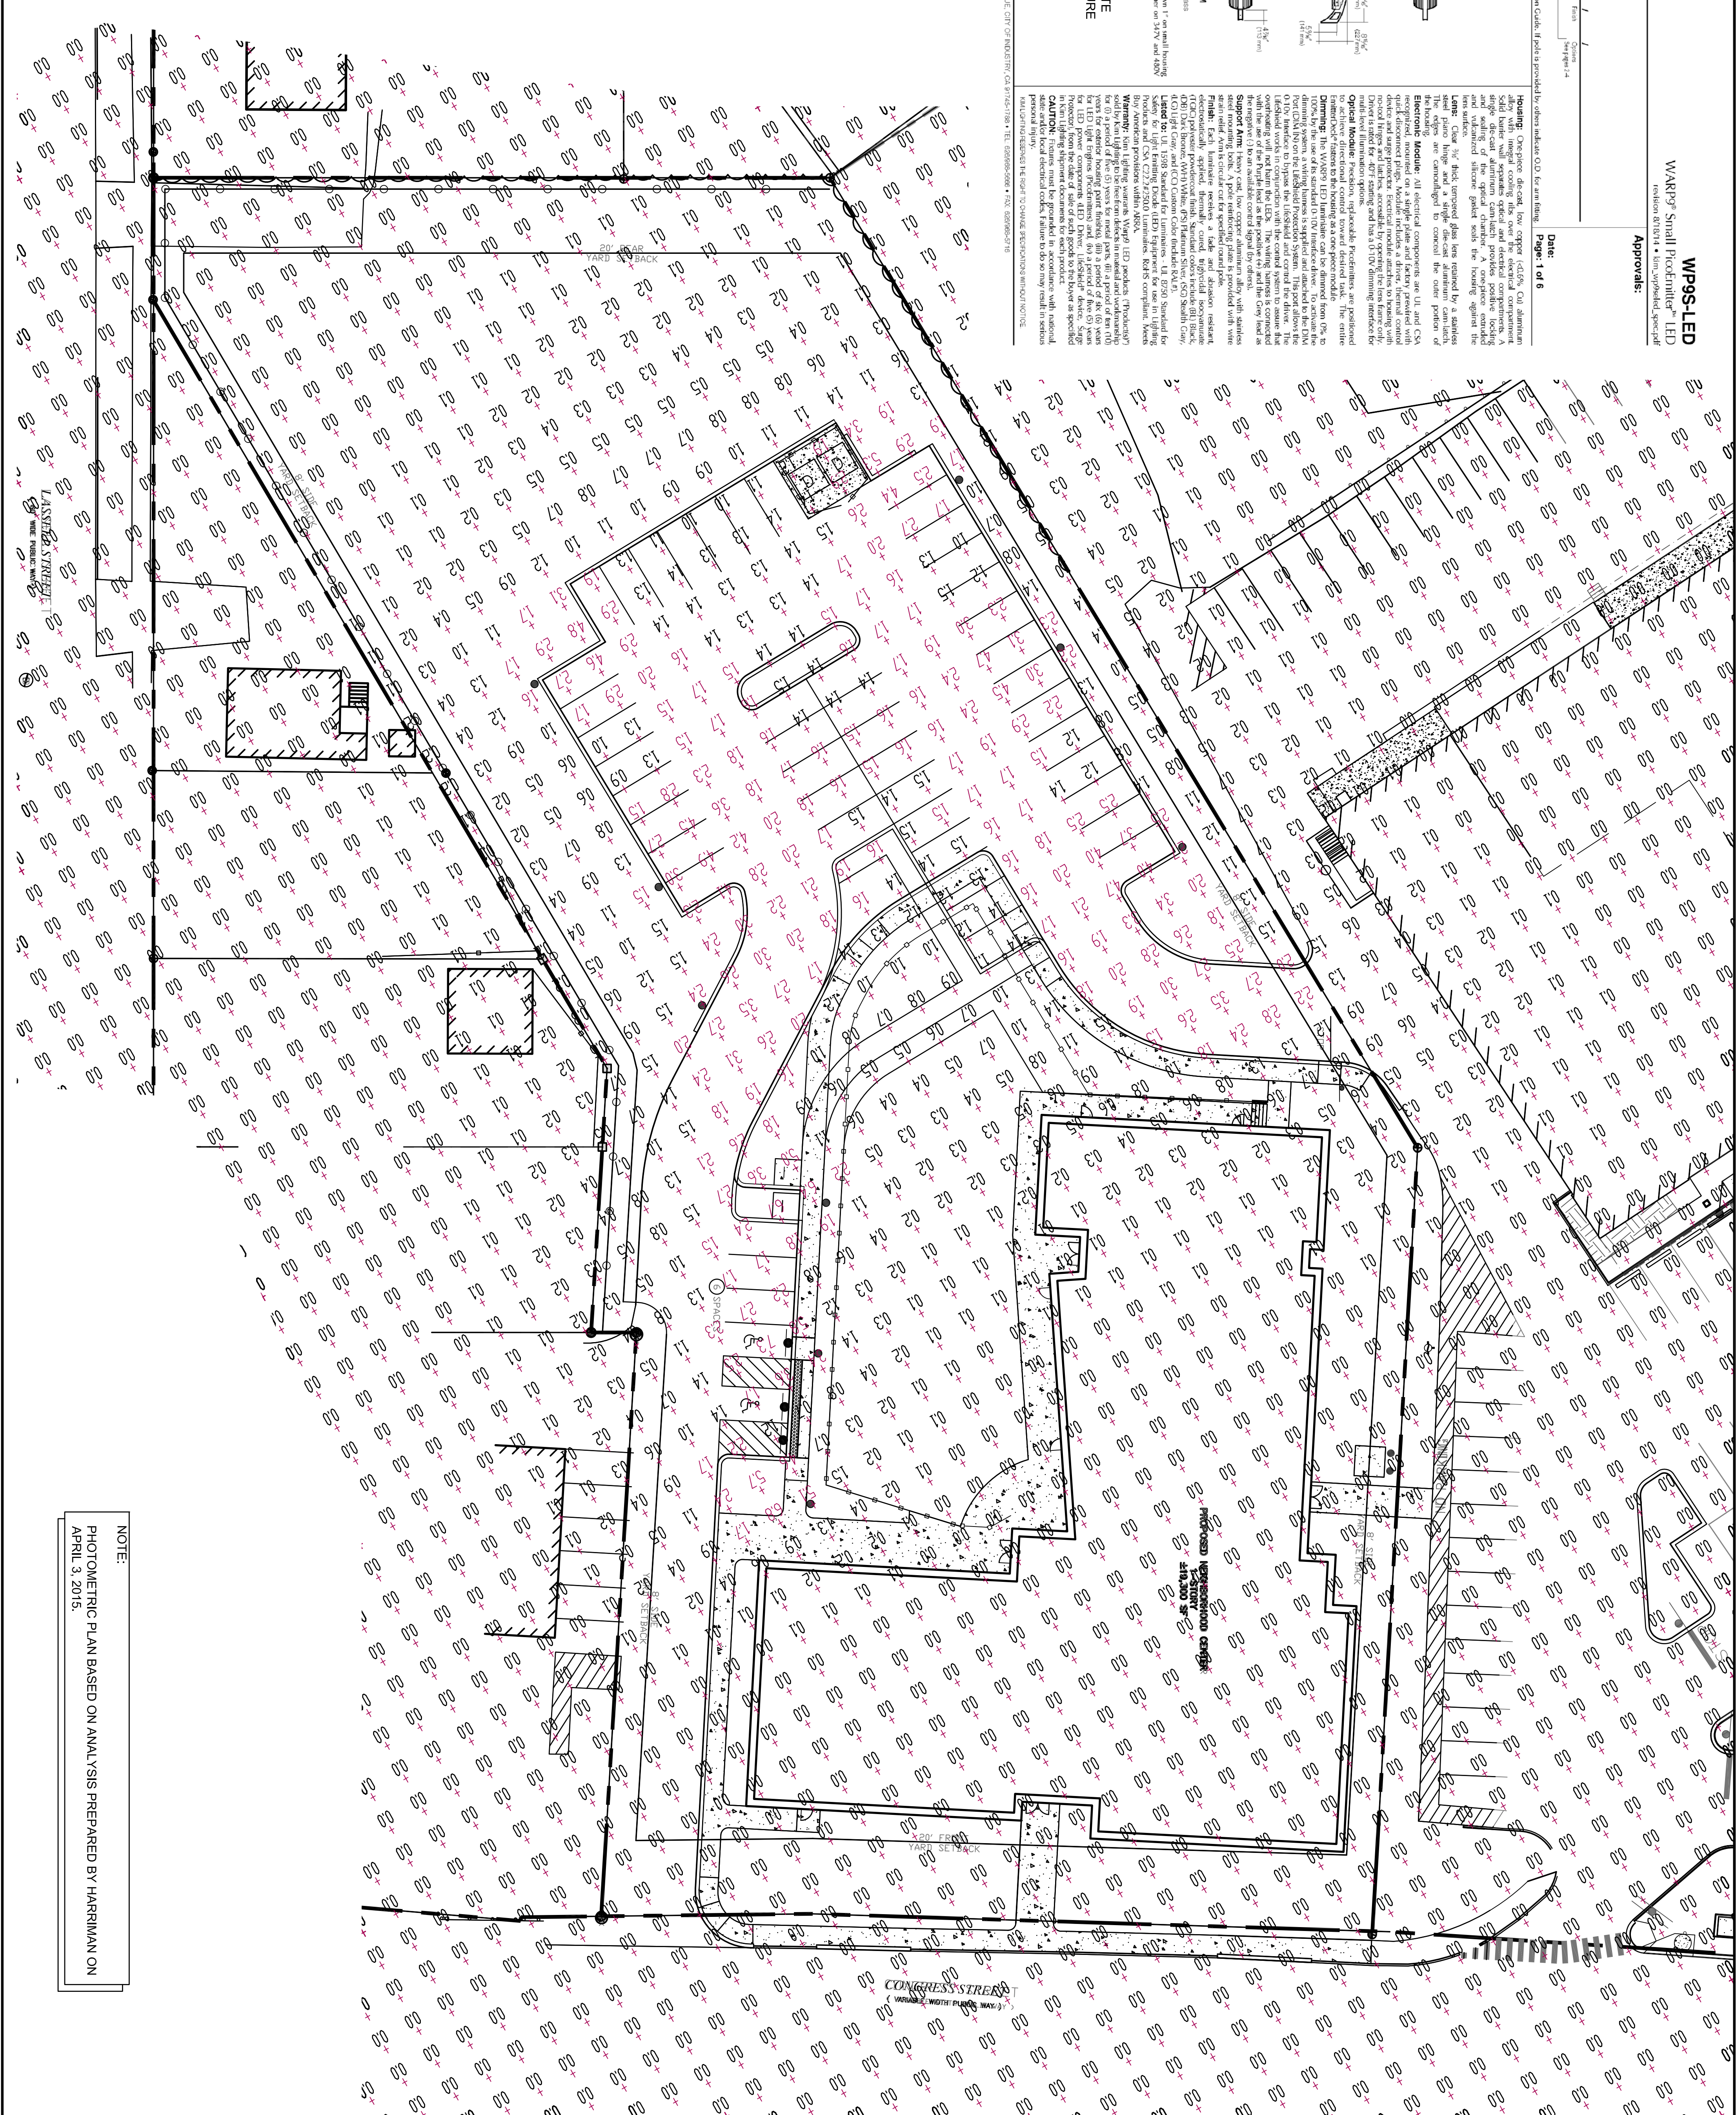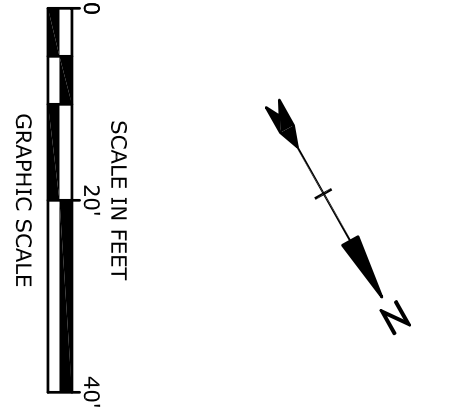

NOTE:
PHOTOMETRIC PLAN BASED ON ANALYSIS PREPARED BY HARRIMAN ON
APRIL 3, 2015.

<p>Tighte & Bond Consulting Engineers www.tightebond.com</p>	
<p>Jewish Community Alliance of Southern Maine Proposed Neighborhood Center Portland, Maine</p>	
<p>April 03, 2015</p>	
<p>SCALE: AS SHOWN C-10</p>	<p>PHOTOMETRIC PLAN</p>
<p>APPROVED BY: BLM</p>	<p>CHECKED BY: GWH</p>
<p>DRAWN BY: GWH</p>	<p>FILE: J0094-SITE.dwg</p>
<p>PROJECT NO: J-0096</p>	<p>DATE: 4-03-2015</p>