


**LEGEND**

SYMBOL	DESCRIPTION
[Line with arrows]	DIMENSION
[Arc with R2]	RADIUS
[Curved arrow]	ALIGN
[Circle with dot]	POINT OF BEGIN

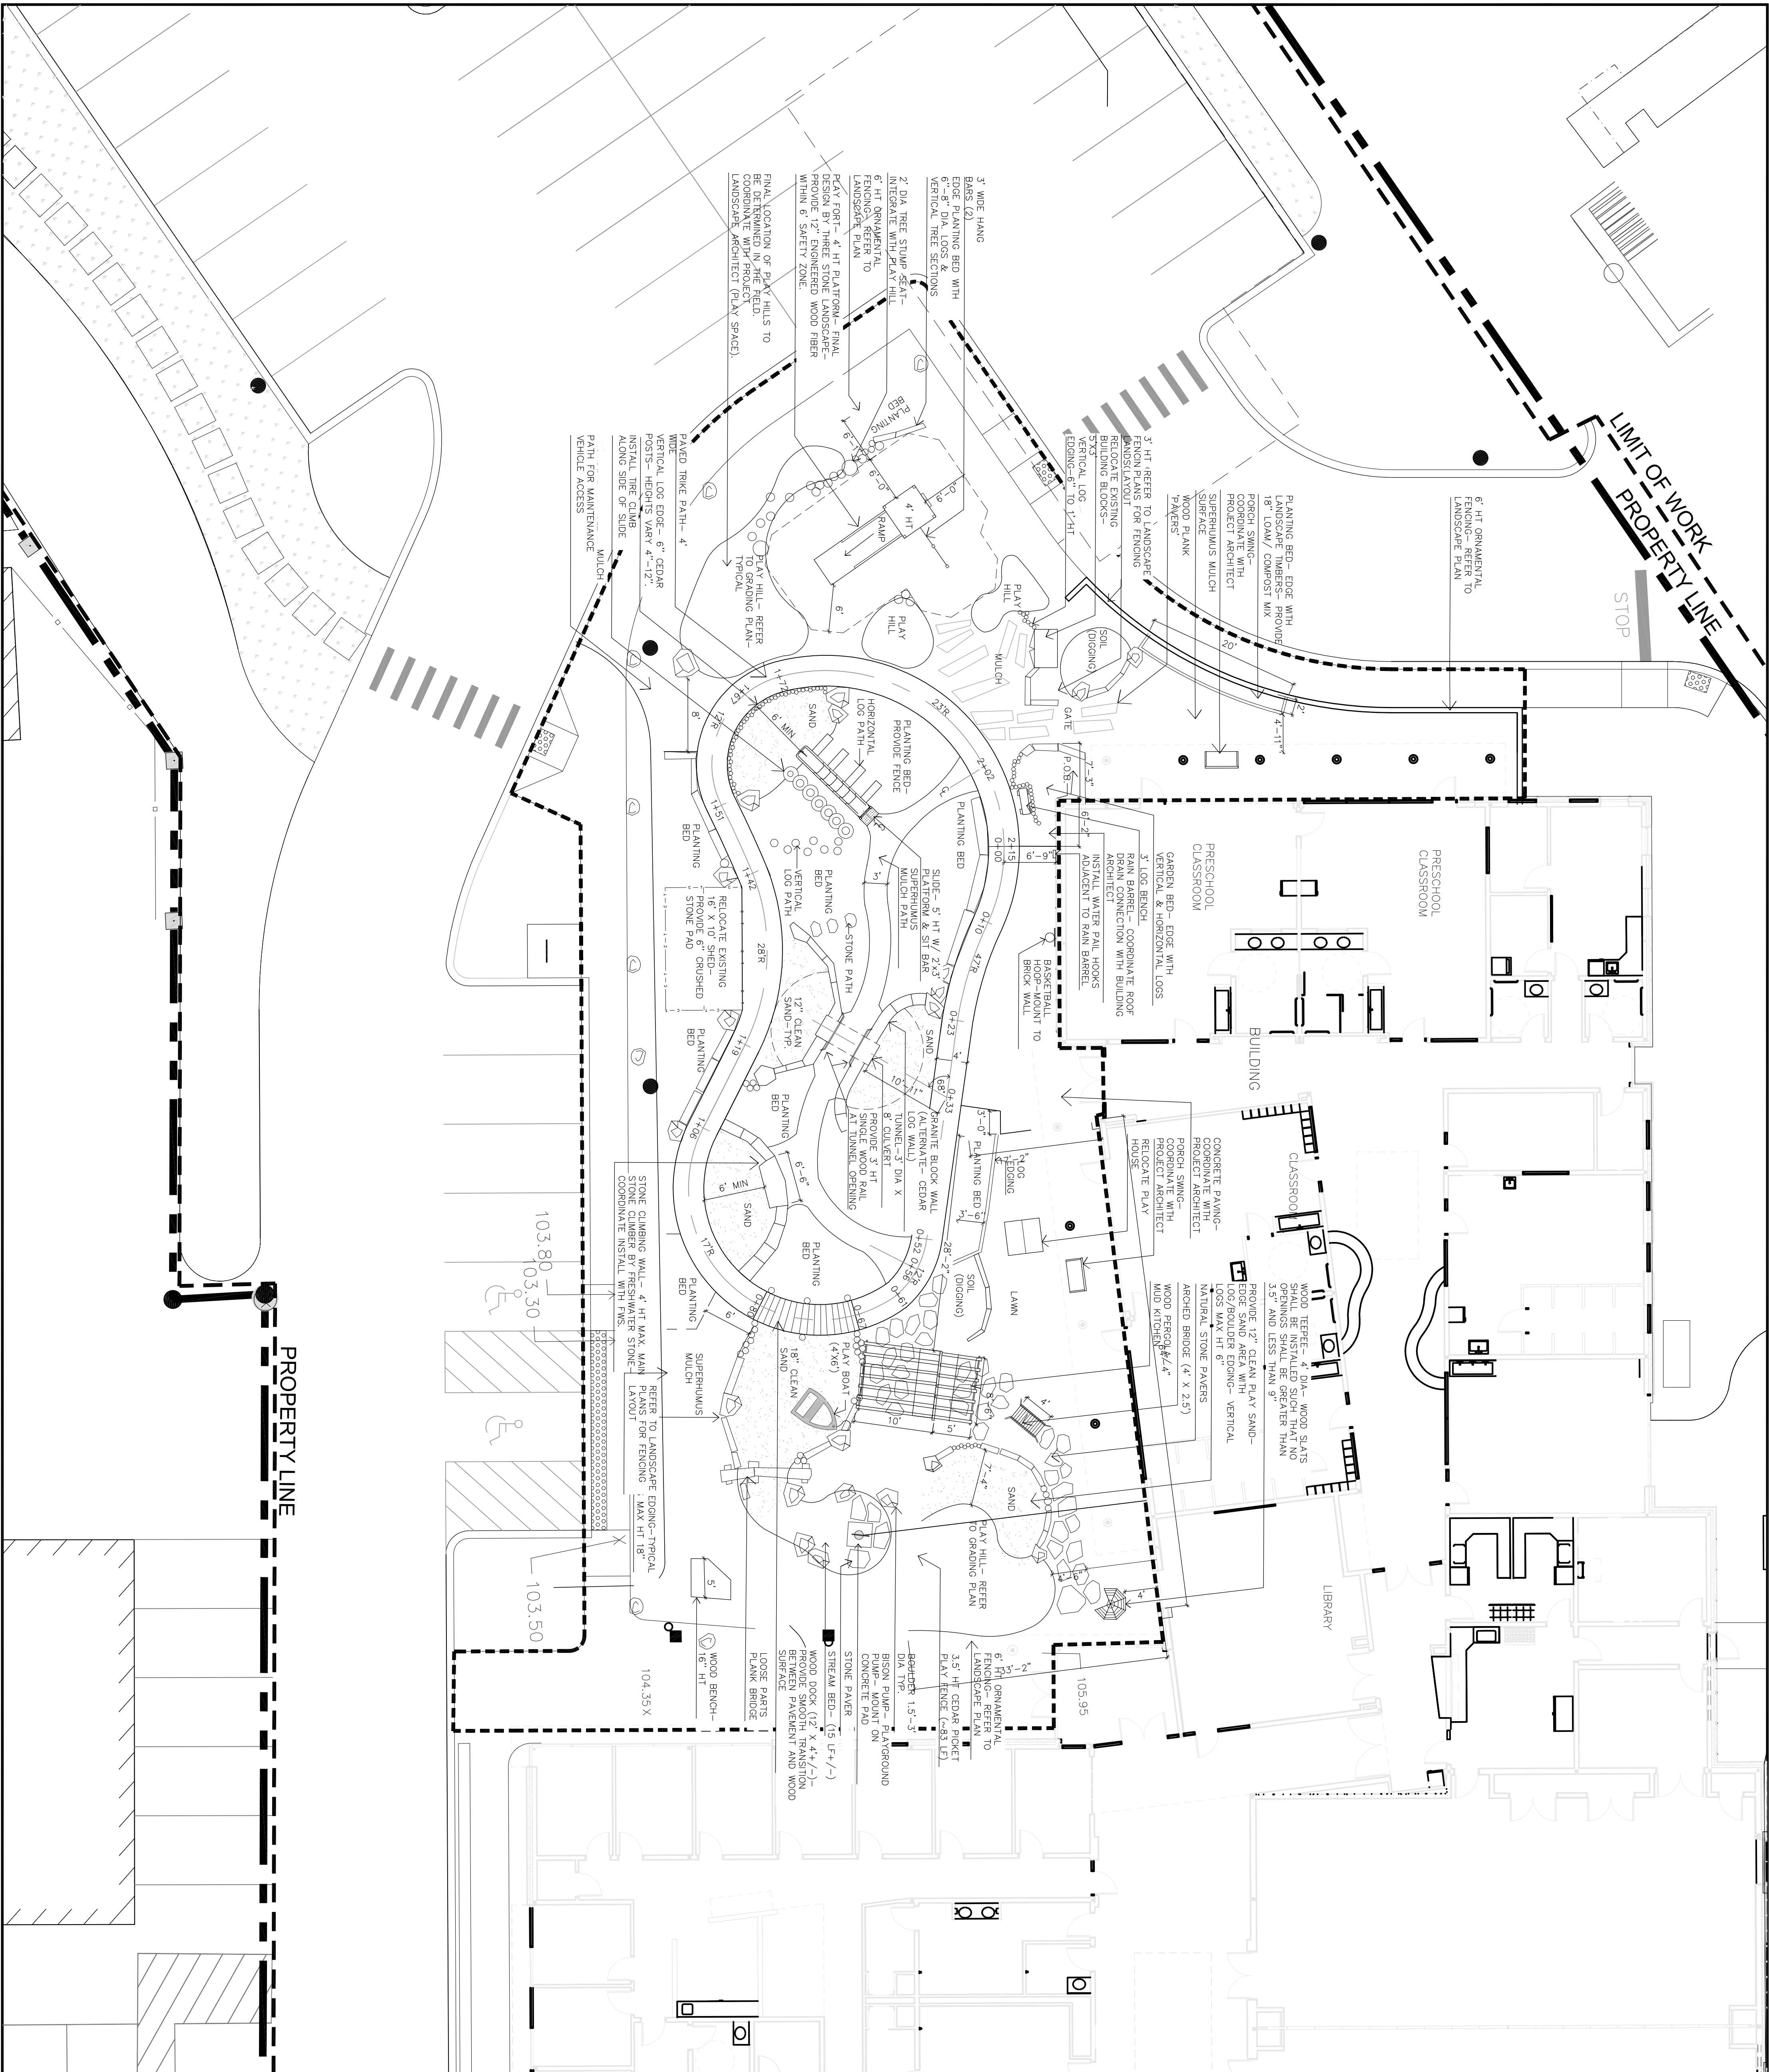

- NOTES:**
- EXAMINE THE AREAS AND CONDITIONS UNDER WHICH SITE WORK IS PERFORMED. REPORT ANY DISCREPANCIES WITH THE PLAN TO THE LANDSCAPE ARCHITECT. DO NOT PROCEED WITH THE WORK UNTIL UNSATISFACTORY CONDITIONS ARE CORRECTED.
  - CONTRACTOR SHALL VERIFY ALL CONDITIONS IN THE FIELD AND REPORT ANY VARIANCES TO THE LANDSCAPE ARCHITECT PRIOR TO CONSTRUCTION.
  - CONTRACTOR IS RESPONSIBLE FOR REPAIRING DAMAGE CAUSED TO ANY EXISTING OR PROPOSED IMPROVEMENTS.
  - ALL WORK SHALL ADHERE WITH ALL LOCAL AND STATE REGULATORY AGENCIES REQUIREMENTS.
  - REPORT DISCREPANCIES IN DRAWINGS OR SPECIFICATIONS TO THE LANDSCAPE ARCHITECT FOR CLARIFICATIONS AND ADJUSTMENTS BEFORE COMMENCING WORK. ANY DEVIATIONS OR CHANGES FROM THESE DRAWINGS WITHOUT WRITTEN ACCEPTANCE OF THE LANDSCAPE ARCHITECT SHALL ABSOLVE THE LANDSCAPE ARCHITECT OF ANY AND ALL RESPONSIBILITY OF SAID DEVIATION AND CHANGE.
  - REFERENCE POINTS AND ALL SITE IMPROVEMENTS TO BE STAKED BY CONTRACTOR AND APPROVED BY DESIGN ARCHITECT AND OWNER PRIOR TO CONSTRUCTION.
  - LOCATE, PROTECT, AND MAINTAIN BENCH MARKS, MONUMENTS, CONTROL POINTS, AND PROJECT ENGINEERING REFERENCE POINTS. RE-ESTABLISH DISTURBED OR DESTROYED ITEMS AT CONTRACTOR'S EXPENSE.
  - WRITTEN DIMENSIONS TAKE PRECEDENCE OVER SCALED DIMENSIONS.
  - ALIGNMENTS TAKE PRECEDENCE OVER DRAWN DIMENSIONS.
  - DIMENSIONS INDICATED ON PLANS ARE FOR HORIZONTAL CONTROL AND ARE ACCURATE IF MEASURED ON A LEVEL LINE. MEASURE HORIZONTAL CONTROL DIMENSIONS ON A LEVEL LINE, NOT PARALLEL WITH GROUND SLOPE.
  - ALL DIMENSIONS TAKEN FROM VERTICAL SURFACES. IE CORNER & WALLS. ARE DIMENSIONS TO BE MEASURED TO CENTERLINE UNLESS OTHERWISE SPECIFIED.
  - CONTRACTOR SHALL ENSURE THAT ALL FALL HEIGHT ZONES FOR THE PLAY EQUIPMENT HAS THE REQUIRED MICH SAFETY SURFACING TO MEET FALL HEIGHT SAFETY REQUIREMENTS. THE FALL HEIGHT ZONES SHALL BE AS INDICATED BY THE MANUFACTURE AND MEASURED IN THE FIELD FOR PRECISION. LAYOUT OF PROPER SAFETY SURFACING SHALL TAKE PRECEDENCE OVER ALL OTHER INDICATED DIMENSIONS.

**Jewish Community Alliance of Southern Maine**  
 Proposed  
 Neighborhood  
 Center  
 Portland, Maine

**LANDSCAPE PLANS**

---

DATE: 11/16/18	DESCRIPTION: L-2.0
DRAWN BY: HAS	CHECKED BY: HAS
PROJECT NO.: J-0096	DATE: 11/16/18
FILE:	

**LAYOUT PLAN ENLARGEMENT**

SCALE: 1" = 10'-0"

**L-2.0**