






A Proposed 1'-6" x 4'-6" Tenant Panel for Existing Multi-Tenant Pylon

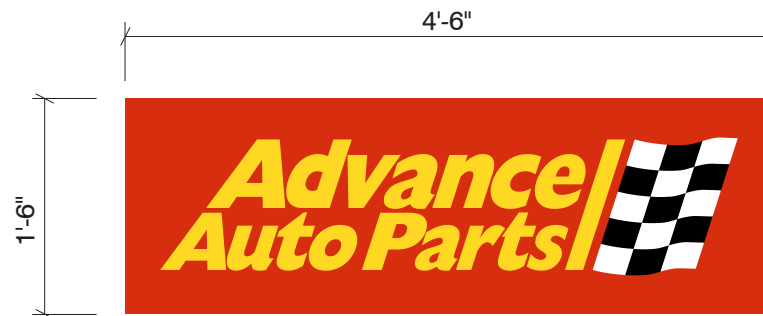

Scale: 3/4" = 1'
Sq. Ft. = 6.75

**Size is Approximate*

-  To match PMS 485C / Arlon series 2500 #33 Red
-  To match PMS 108C / Arlon series 2500 #15 Yellow
-  Black
-  White