
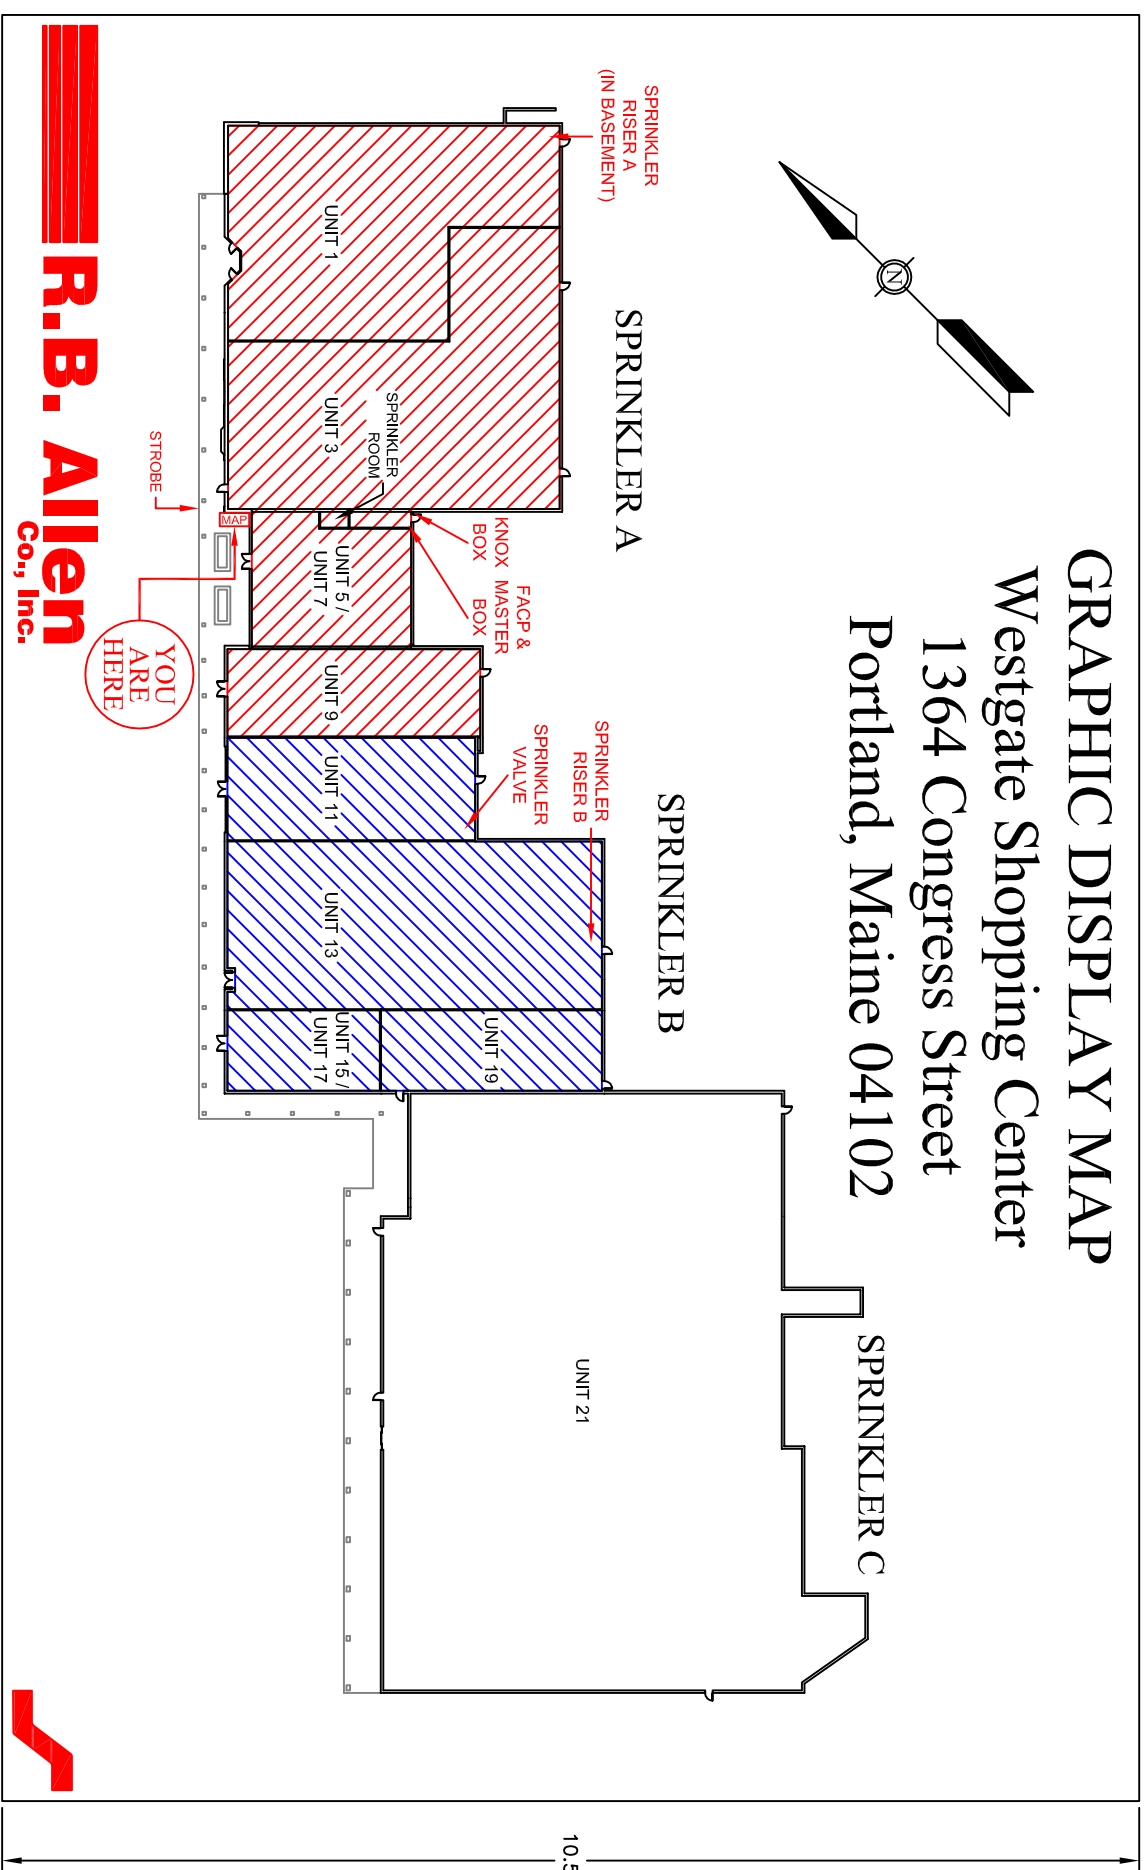


RELEASED BY:	N/A	DATE OF RELEASE:	N/A	REVISION:	NEW	APPROVED BY:	N/A	DATE OF APPROVAL:	N/A	LOCATION OF DRAWING:	N/A
--------------	-----	------------------	-----	-----------	-----	--------------	-----	-------------------	-----	----------------------	-----

16.50

GRAPHIC DISPLAY MAP

Westgate Shopping Center 1364 Congress Street Portland, Maine 04102

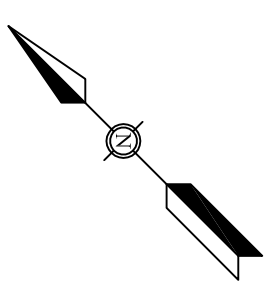

GRAPHIC LIMITS

(OVERALL DISPLAY DIMENSIONS 18.5" X 12.5")



ALL CHANGES ON
ANY DRAWING (E-MAILED)
MUST BE CLOUDED.

SUBMITTAL COPY
Uncontrolled Document
NOT FOR PRODUCTION

Please check appropriate boxes and sign before returning.

APPROVED (with changes as noted)
 APPROVED AS IS (with changes as noted)
 NOT APPROVED (with changes as noted)
 SEND REVISED PRINTS (with changes as noted)
 Y **N** Point assignment schedule supplied by customer.

Signed: _____ Date: _____

ARTWORK DETAILS	SIZE:	GDB SPECIFICATIONS
	TRIM COLOR:	RED
All lines and lettering will be BLACK on a WHITE background, except as noted below.		
ADDITIONAL COLORS: 2		

GRAPHIC STYLE:	DL-PLOT
OS/USER:	ORB044
SCALE:	1:1
SC/NUMBER:	195627
DATE:	11/08/11
GEOSZ:	GDB-2R
TITLE:	WESTGATE SHOPPING CENTER
PAPER SIZE:	A
FILE LOCATION:	CD\CD
SHEET:	1/1
PKG:	CD195627
REV:	2

CONFIDENTIAL INFORMATION: The information contained in this document is the property of Space Age Electronics, Inc. The holder of this document shall keep all information contained herein confidential and shall protect same in whole or in part from disclosure and dissemination to all third parties.

