


CEILING PLAN A
1/8" = 1'-0" REF: NA **C1**

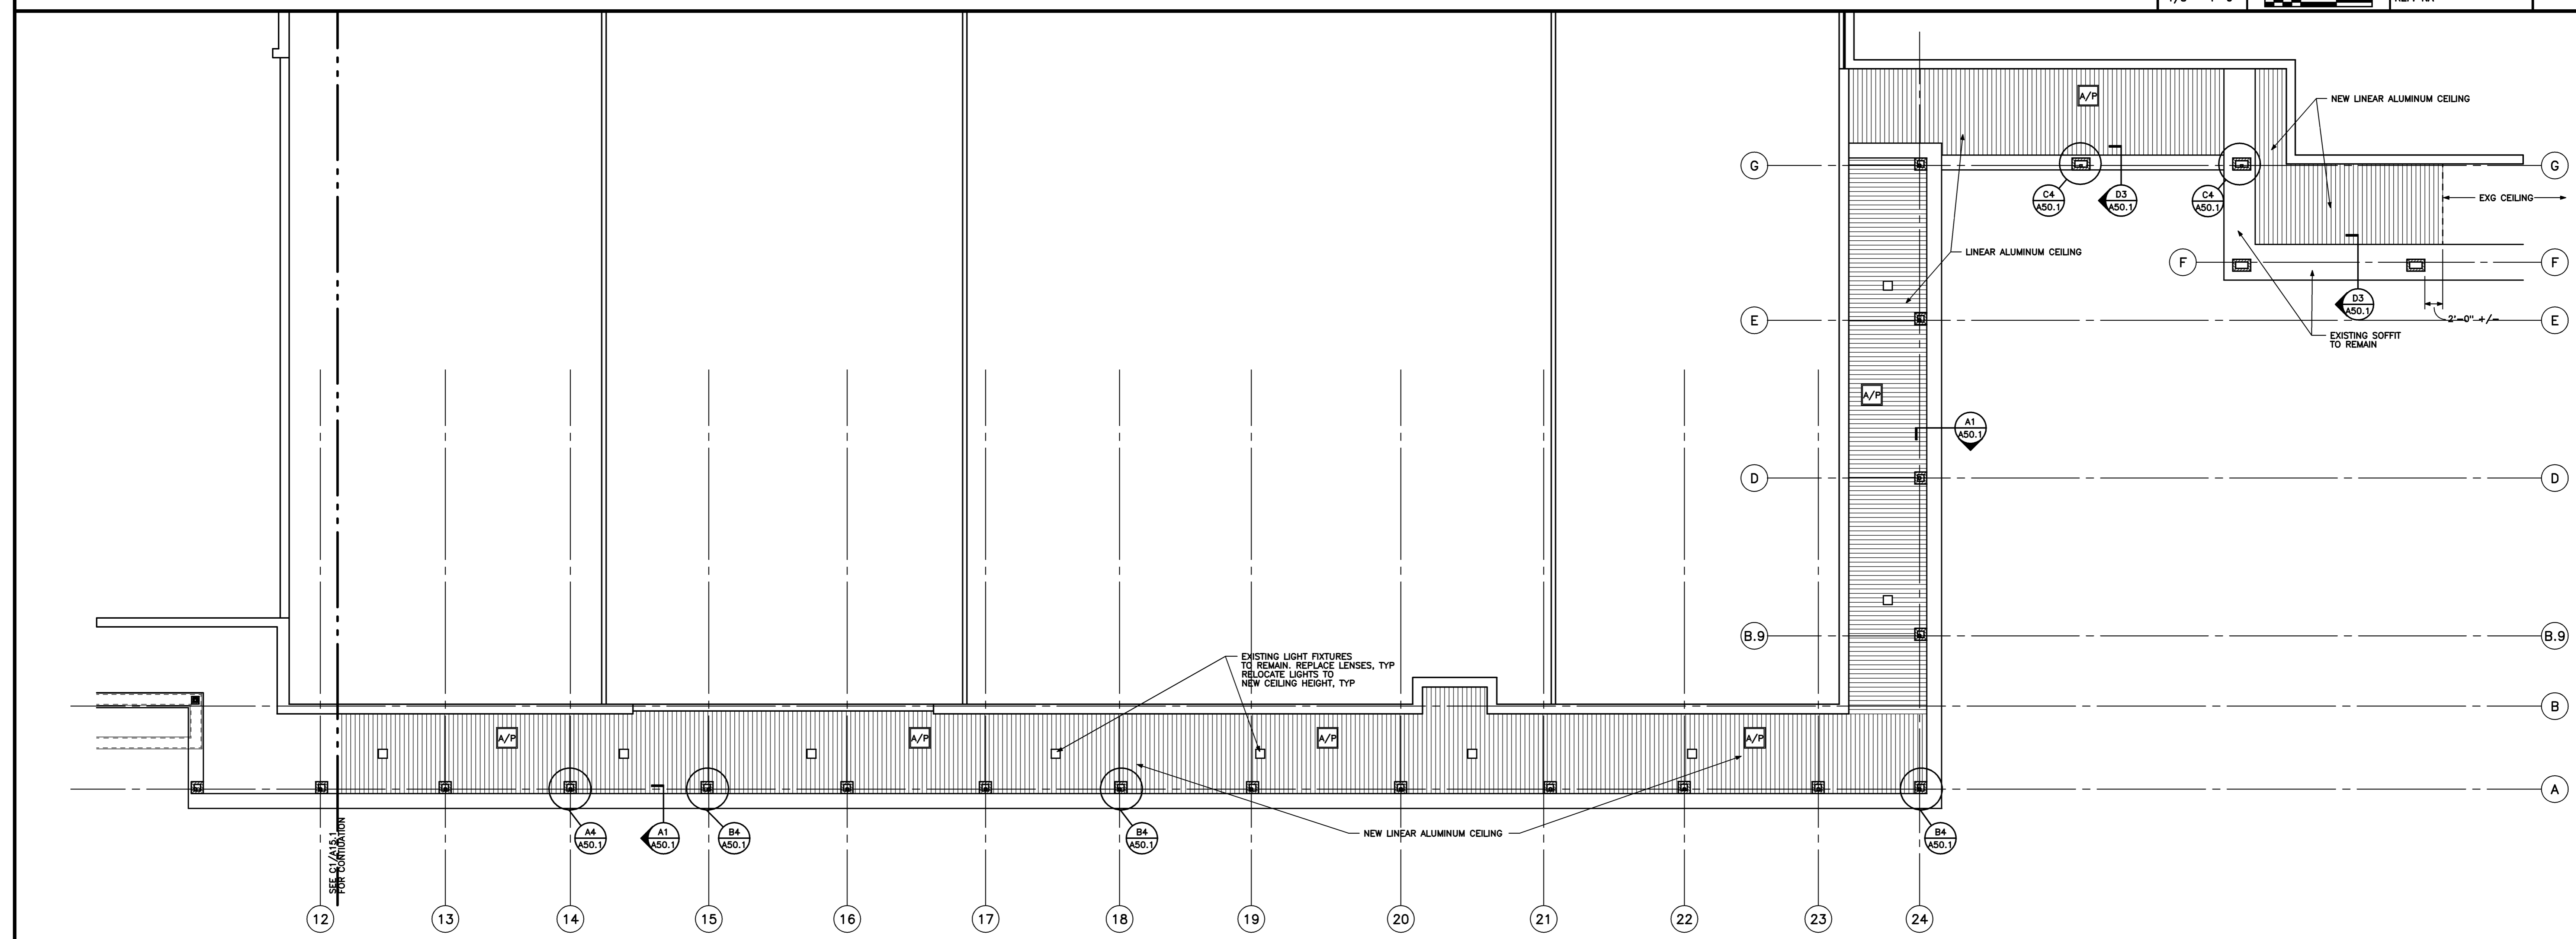

CEILING PLAN B
1/8" = 1'-0" REF: NA **A1**

Mark	Date	Description
—	03-10-08	ISSUED FOR BID
—	02-26-08	95% REVIEW

Issue Dates

Drawing Status