

WESTGATE SHOPPING CENTER SHAW'S MAINTENANCE RELOCATION

ISSUED FOR BID
5/16/08

HARRIMAN

Architects + Engineers

One Auburn Business Park
Auburn, Maine 04210
207.784.5100 tel
207.782.3017 fax

66 Pearl St., Suite 301
Portland, Maine 04101
207.775.0053 tel
207.775.0460 fax


www.harriman.com

© 2007


LIST OF DRAWINGS

COVER SHEET


A00.1 ABBREVIATIONS AND LEGENDS
A10.1 FLOOR PLANS
A80.1 DETAILS AND SCHEDULES

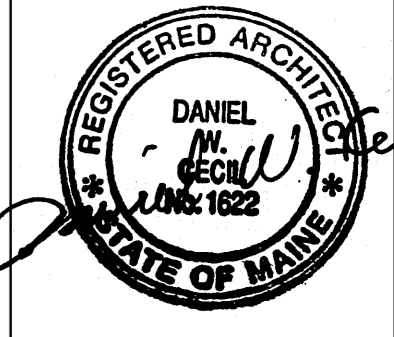

S30.1 FRAMING AND FOUNDATION PLANS AND DETAILS

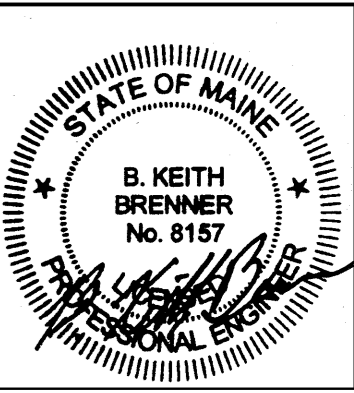

P10.1 PLUMBING PLANS, LEGEND,
SCHEDULE, AND DETAILS
P40.1 PLUMBING SPECIFICATIONS
M10.1 MECHANICAL FLOOR PLAN DUCTWORK
M30.1 MECHANICAL SPECIFICATIONS

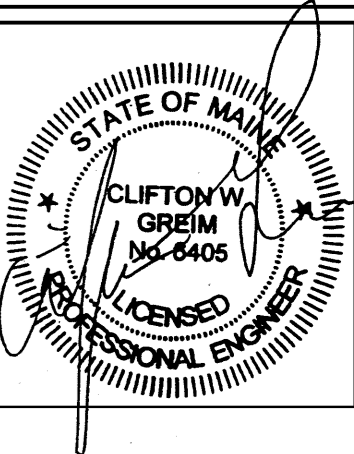

E00.1 ELECTRICAL LEGEND AND SPECIFICATIONS
E10.1 ELECTRICAL LIGHTING AND POWER PLANS
E70.1 ELECTRICAL DETAILS LTO FIXTURE SCHEDULE
PANELBOARD SCHEDULE



CODE COMPLIANCE INFORMATION

BUILDING DESIGN CODES:
AMERICANS WITH DISABILITIES ACT (ADA)
NFPA 101 LIFE SAFETY CODE / 1998
INTERNATIONAL BUILDING CODE / 2003
INTERNATIONAL MECHANICAL CODE / 2003
MAINE STATE INTERNAL PLUMBING CODE
NFPA 70 NATIONAL ELECTRIC CODE / 1993

BUILDING AREA:
2890 SF

OCCUPANCY CLASSIFICATION:
FACTORY INDUSTRIAL F-1

CONSTRUCTION TYPE:
2N

NUMBER OF STORIES:
1

BUILDING HEIGHT:
EXISTING

FIRE SUPPRESSION:
FULLY SPRINKLERED WITH SUPERVISED SYSTEM

TRAVEL DISTANCE:
200 FT MAX (NFPA 101)

OCCUPANT LOAD:

| SPACE NAME: | | | |
|-------------|---------------|---|--|
| OFFICE AREA | 100 SF/PERSON | 8 | |
| EQUIPMENT | 100 SF/PERSON | 8 | |
| PARTS | 300 SF/PERSON | 3 | |