

SYMBOLS USED AS ABBREVIATIONS

- L --- ANGLE
- C --- CENTER LINE
- PL --- PLATE
- Ø --- DIAMETER
- CH --- CHANNEL
- --- SQUARE

ABBREVIATIONS

- ABT ABOUT
- ACB ABOVE CEILING BELOW
- AFF ABOVE FINISH FLOOR
- AFO ABOVE FINISH GRADE
- AD ACCESS DOOR
- AP ACCESS PANEL
- AC ACOUSTICAL
- AL ACOUSTICAL LINING
- ACT ACOUSTICAL TILE
- ADJ ADJUSTABLE
- A/C AIR CONDITIONING
- ALT ALTERNATE
- AL ALUMINUM
- AB ANCHOR BOLT
- APX APPROXIMATE
- ARCH ARCHITECT (URAL)

- BDD BACKDRAFT DAMPER
- BJ BAR JOIST
- BSMT BASEMENT
- BSP BASE PLATE
- BP BEARING PLATE
- BM BENCH MARK
- BIT BITUMINOUS
- BLKG BLOCKING
- BD BOARD
- BOT BOTTOM
- BOF BOTTOM OF FOOTING
- B/W BOTTOM OF WALL
- BTU BRITISH THERMAL UNIT
- BLDG BUILDING

- CAB CABINET
- CUH CABINET UNIT HEATER
- CPT CARPET (ED)
- CI CAST IRON
- CB CATCHBASIN
- CLG CEILING
- CD CEILING DIFFUSER
- CG CEILING GRILLE
- CHT CEILING HEIGHT
- CEM CEMENT (IOUS)
- CM CENTIMETER (S)
- CER CERAMIC
- CRT CERAMIC TILE
- CHBD CHALKBOARD
- CHWS CHILLED WATER SUPPLY
- CO CLEANOUT
- CL CLOSET
- CW COLD WATER
- COL COLUMN
- CONC CONCRETE
- CMU CONCRETE MASONRY UNIT
- CR CONDENSATE RETURN
- CONN CONNECT
- CONST CONSTRUCTION
- CONT CONTINUE (OUS)
- CONTR CONTRACT (OR)
- CJT CONTROL JOINT
- CY CONVECTOR
- CORR CORRUGATED
- CMP CORRUGATED METAL PIPE
- CFM CUBIC FEET PER MIN.
- CF CUBIC FEET
- CY CUBIC YARD
- CULV CULVERT

- DL DEAD LOAD
- DMT DEMOUNTABLE
- DTL DETAIL
- DIAG DIAGONAL
- DIA DIAMETER
- DIM DIMENSION
- DV DIVISION
- DG DOOR GRILLE
- DH DOUBLE HUNG
- DF DOUGLAS FIR
- DN DOWN
- DWG DRAWING
- DF DRINKING FOUNTAIN
- DW DUCT WRAP

- ES EACH SIDE
- EAS EAST
- EIFS EXTERIOR INSULATED FINISH SYSTEM
- ELEC ELECTRIC (AL)
- EM ELECTRIC MANHOLE
- EP ELECTRIC PANEL
- EWG ELECTRIC WATER COOLER
- EL ELEVATION (S)
- EQ EQUAL
- EST ESTIMATE
- EF EXHAUST FAN
- ER EXHAUST REGISTER
- EXG EXISTING
- EB EXPANSION BOLT
- EXP EXPANSION
- EJ EXPANSION JOINT
- EXT EXTERIOR

- FOC FACE OF CONCRETE
- FOS FACE OF STUD
- FS FAR SIDE
- FIN FINISH (ED)
- FL FINISH LENGTH
- FA FIRE ALARM
- FD FIRE DAMPER
- FE FIRE EXTINGUISHER
- FH FIRE HOSE STATION
- FLG FLASHING
- FC FLEXIBLE CONNECTION
- FLR FLOOR (ING)
- FCO FLOOR CLEANOUT
- FD FLOOR DRAIN
- FRR FLOOR RETURN REGISTER
- FTG FOOTING
- FD FOUNDATION DRAIN
- FAI FRESH AIR INTAKE
- FY MINIMUM YIELD STRESS (KSI)

- LAB LABORATORY
- LAM LAMINATE (D)
- LAV LAVATORY
- LF LAWN FAUCET
- LTG LIGHTING
- LD LINEAR DIFFUSER
- LD LINED DUCT
- LF LINEAL FEET
- LTEL LINTEL
- LL LIVE LOAD
- LG LONG
- LPS LOW PRESSURE STEAM
- LTW LOW TEMPERATURE STEAM
- LW LIMIT OF WORK
- LB (S) POUNDS

- MH MANHOLE
- MD MANUAL DAMPER
- MFR MANUFACTURE (R)
- MAS MASONRY
- MO MASONRY OPENING
- MAX MAXIMUM
- MECH MECHANICAL
- MED MEDIUM
- MET METAL
- MT METAL THRESHOLD
- M METER (S)
- MM MILLIMETER (S)
- MIN MINIMUM
- MISC MISCELLANEOUS
- MR MOP RECEPTOR
- MTD MOUNTED
- MD MOTORIZED DAMPER
- MBH 1000 BRITISH THERMAL UNIT

- NS NEAR SIDE
- NC NORMALLY CLOSED
- NO NORMALLY OPEN
- N NORTH
- NA NOT APPLICABLE
- NIC NOT IN CONTRACT
- NTS NOT TO SCALE
- No NUMBER

- OFF OFFICE
- OC ON CENTER (S)
- OED OPEN END DUCT
- OPG OPENING
- OPP OPPOSITE
- OPH OPPOSITE HAND
- OD OUTSIDE DIAMETER
- OH OVERHEAD

- PNT PAINT (ED)
- PNL PANEL
- PAR PARALLEL
- PTN PARTITION
- PLAM PLASTIC LAMINATE
- P PLATE
- PWD PLUMBING
- PLY PLYWOOD
- PT POINT
- PP POINT TO POINT
- PWG POLISHED WIRE GLASS
- PVC POLYVINYL CHLORIDE
- PSF POUNDS PER SQUARE FOOT
- PSI POUNDS PER SQUARE INCH
- PFN PREFINISHED
- PL PROPERTY LINE
- P PUMP

- QT QUARRY TILE
- RAD RADIATION
- RAD RADIUS
- REF REFERENCE
- REFR REFRIGERATOR
- RA RETURN AIR
- RG RETURN GRILLE
- RR RETURN REGISTER
- REV REVISION (S)
- ROW RIGHT OF WAY
- R RISER
- RD ROOF DRAIN
- RL ROOF LEADER
- RM ROOM
- RO ROUGH OPENING
- RB RUBBER BASE















- S SANITARY
- SEC SECTION
- SSK SERVICE SINK
- SHT SHEET
- SIM SIMILAR
- SIM SINK
- SD SMOKE DAMPER
- SOIL SOIL
- SMU SOLID MASONRY UNIT
- S SOUTH
- SFF SPRUCE PINE FIR SPECIFICATION (S)
- SQ SQUARE
- SS STAINLESS STEEL
- STD STANDARD
- S STEAM
- STL STEEL
- STOR STORAGE
- SD STORM DRAIN
- SD STORM DRAIN MANHOLE
- SA SUPPLY AIR
- SF SUPPLY FAN
- SG SUPPLY GRILLE
- SR SUPPLY REGISTER
- SYM SYMMETRY (ICAL)
- SYS SYSTEM

- TKBD TACKBOARD
- TEL TELEPHONE
- TV TELEVISION
- TB TEST BORING
- TP TEST PIT
- T*STAT THERMOSTAT
- THK THICK (NESS)
- TPN TOILET PARTITION
- T&G TONGUE & GROOVE
- TOC TOP OF CONCRETE
- TOF TOP OF FOOTING
- TOS TOP OF STEEL
- TL TOTAL LOAD
- TD TRANSFER DUCT
- TG TRANSFER GRILLE
- T TREAD
- TD TRENCH DRAIN
- TYP TYPICAL

- UD UNDERDRAIN
- UGD UNDERGROUND DUCTWORK
- UH UNIT HEATER
- UNO UNLESS NOTED OTHERWISE
- UR URINAL
- UV UNIT VENTILATOR
- VAV VARIABLE AIR VOLUME
- V VENT
- VTR VENT THRU ROOF
- VERT VERTICAL
- VB VINYL BASE
- VCT VINYL COMPOSITION TILE
- VF VINYL FABRIC
- VD VOLUME DAMPER

- WCO WALL CLEANOUT
- WG WALL GRILLE
- WH WALL HUNG
- WR WALL REGISTER
- WC WATER CLOSET
- WCH WATER CLOSET HANDICAP
- WVF WELDED WIRE FABRIC
- W WEST, WIDTH, WIDE
- WIN WINDOW
- W/ WITH
- WO WITHOUT
- WO WOOD
- WP WORKING POINT

PLAN - SECTION

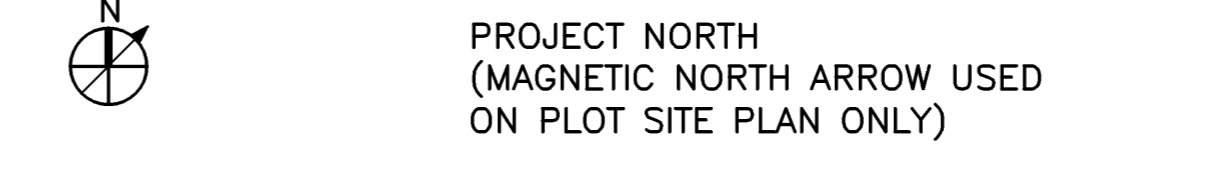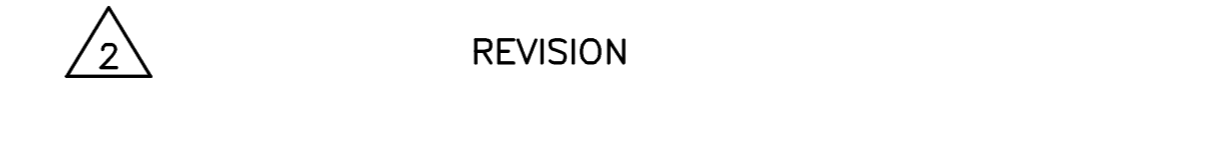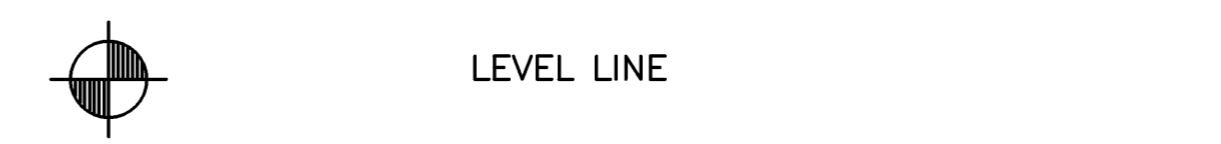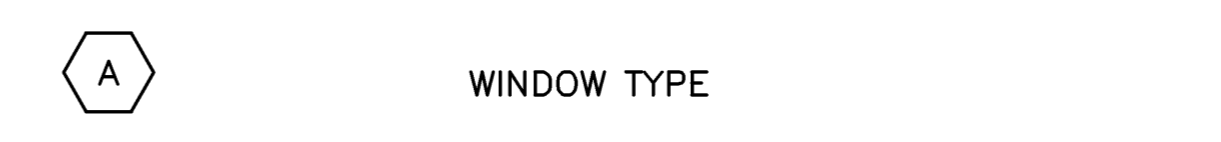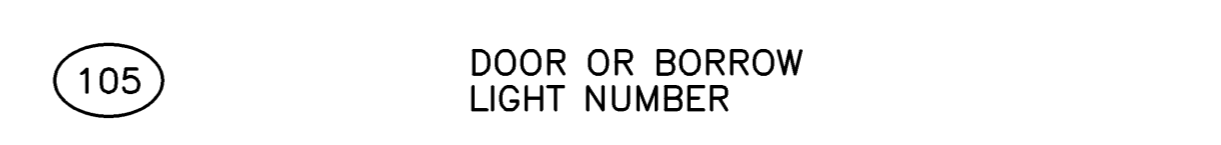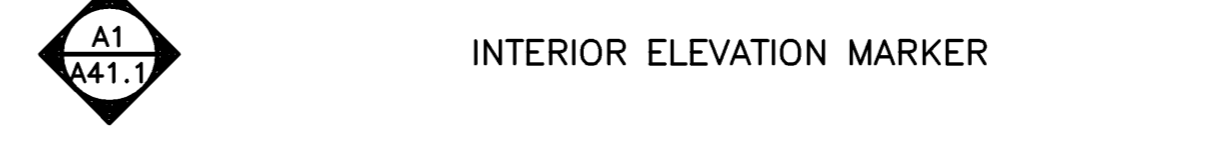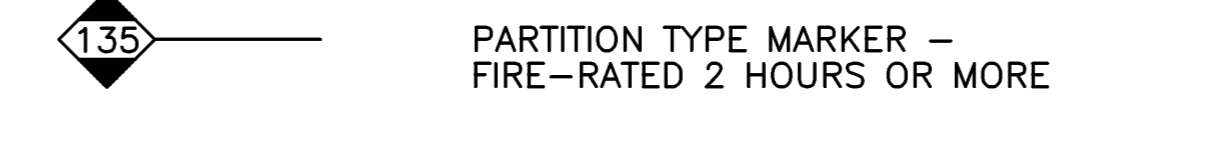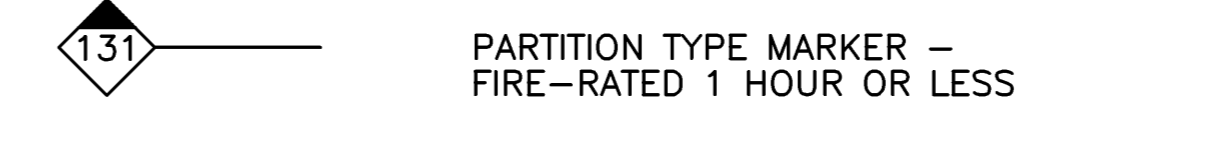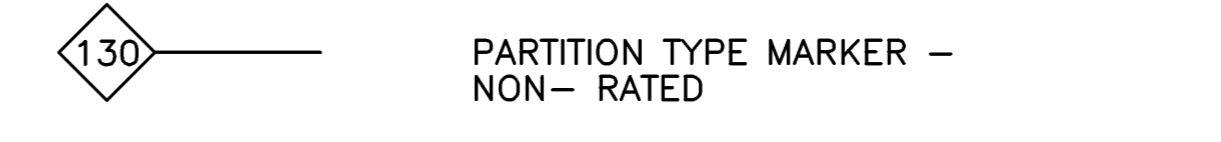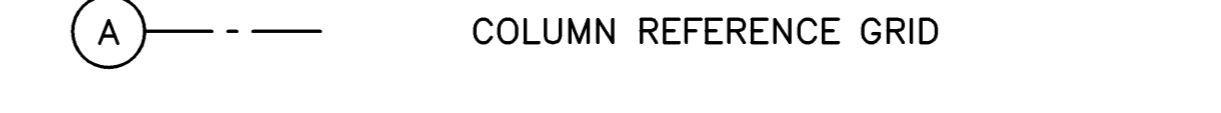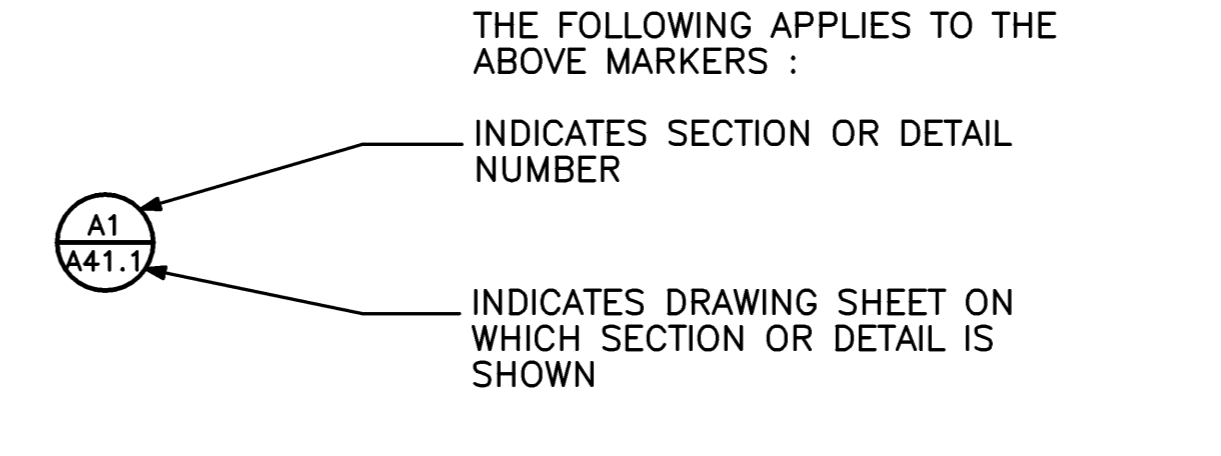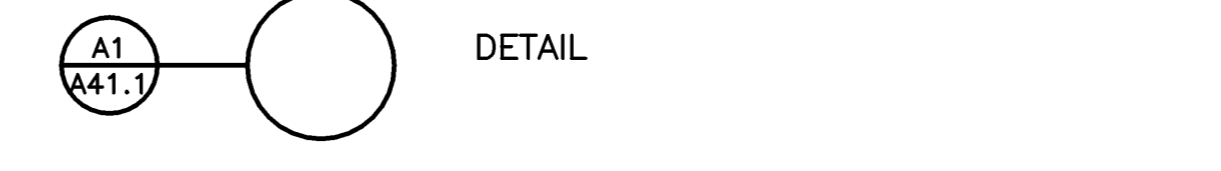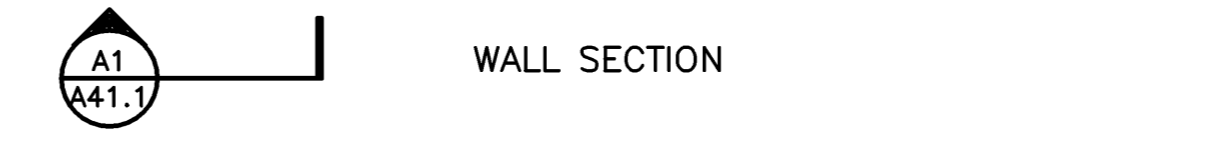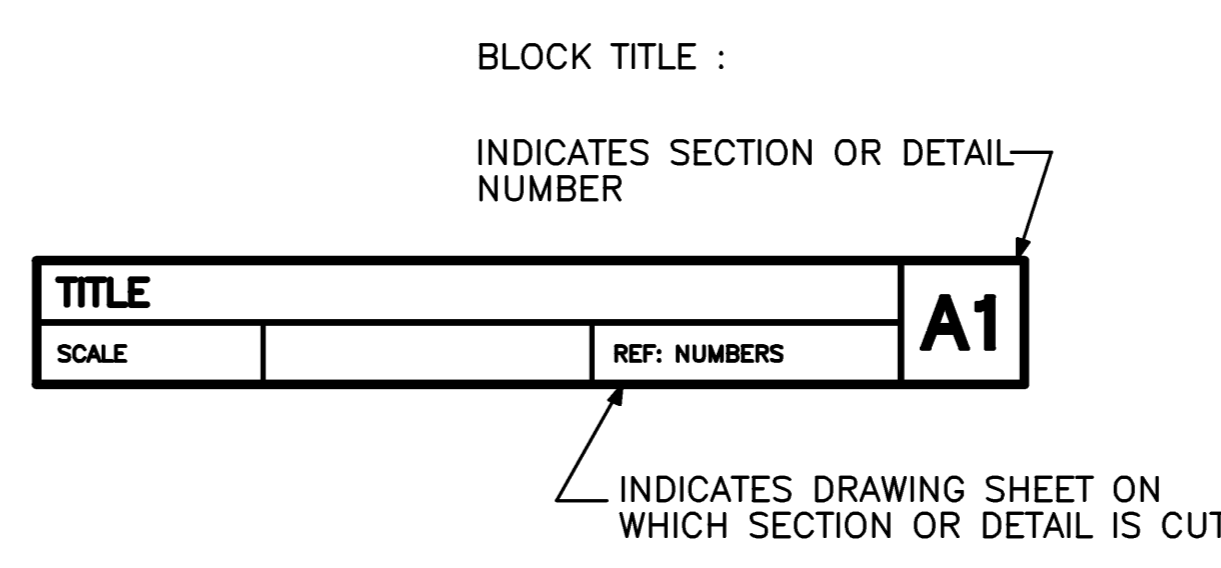

PLAN - SECTION

- EARTH
- POROUS FILL (STONE OR GRAVEL, ETC)
- ROCK
- LIGHTWEIGHT CONCRETE (OR CONCRETE FILL)
- STRUCTURAL CONCRETE (CAST-IN-PLACE, PRECAST, ETC)
- BRICK (COMMON OR FACE)
- CONCRETE MASONRY UNITS
- METAL (LARGE SCALE)
- PLYWOOD (LARGE SCALE)
- WOOD, FINISHED
- WOOD, ROUGH
- INSULATION (LOOSE OR BATT)
- INSULATION (RIGID)
- GLASS (LARGE SCALE)
- CERAMIC TILE
- GYPSUM WALL BOARD (FIBERBOARD, ETC.)
- PLASTER, SAND, CEMENT, GROUT
- ACOUSTICAL TILE
- RESILIENT FLOORING
- METAL (SMALL SCALE)

ELEVATIONS

- CONCRETE, PLASTER
- SHEET METAL
- GLAZING
- BRICK

SPECIAL INDICATIONS PARTITION CONSTRUCTION-PLAN

- STEEL STUD
- EXISTING TO REMAIN
- WOOD STUD
- EXISTING TO BE REMOVED

HARRIMAN Architects + Engineers
 One Auburn Business Park
 Auburn, Maine 04210
 207.784.5100 ext.
 207.782.3017 fax
 66 Pearl St., Suite 301
 Portland, Maine 04101
 207.775.0053 ext.
 207.775.0460 fax
 www.harriman.com
 © 2008

Project Title
WESTGATE SHOPPING CENTER SHAW'S MAINTENANCE
 PORTLAND, ME

HA Project No. **07182**

Key Plan

Issue Dates

Mark	Date	Description
05-16-08	ISSUED FOR BID	

Drawing Status

Drawing Title

ABBREVIATIONS AND LEGENDS

PA / PE: *** Drawn By: ***

Drawing Number

A00.1