

MERCY HEALTH CENTER

WESTGATE PLAZA

PORTLAND, MAINE

ISSUED FOR PERMIT JULY 1, 2008

HARRIMAN

Architects + Engineers

One Auburn Business Park
Auburn, Maine 04210
207.784.5100 tel
207.782.3017 fax

123 Middle Street
Portland, Maine 04101
207.775.0053 tel
207.775.0460 fax

www.harriman.com


© 2008

LIST OF DRAWINGS

COVER SHEET


ARCHITECTURAL DRAWINGS

A00.1 ABBREVIATIONS & LEGENDS
A00.2 LIFE SAFETY PLAN
A10.1 FLOOR PLAN
A10.2 LAYOUT PLAN
A15.1 ROOF PLAN
A20.1 EXTERIOR ELEVATIONS
G30.1 WALL SECTIONS
A40.1 PARTITION TYPES
A60.1 DOOR & FRAME SCHEDULE
A61.1 ROOM FINISH SCHEDULE
A70.1 REFLECTED CEILING PLAN
A80.1 STANDARD DETAILS
A81.1 INTERIOR ELEVATIONS
A83.1 MILLWORK DETAILS
A83.2 MILLWORK DETAILS

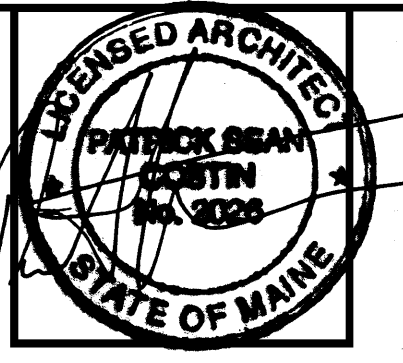


STRUCTURAL DRAWINGS

S10.1 - FOUNDATION PLAN
S20.1 - ROOF FRAMING PLAN
S50.1 - STRUCTURAL DETAILS

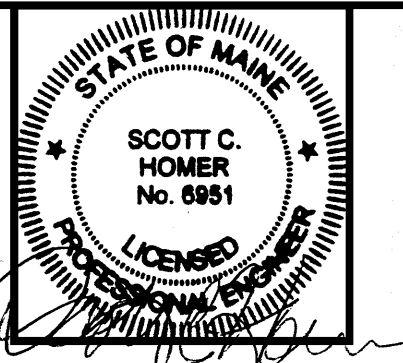


PLUMBING DRAWINGS

P001 SCHEDULES AND DETAILS
P10.1 FLOOR PLAN DRAINAGE
P20.1 FLOOR PLAN SUPPLY

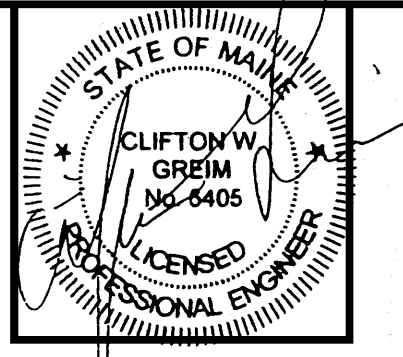


MECHANICAL DRAWINGS

M10.1 MECHANICAL DUCTWORK PLAN
M30.1 MECHANICAL DETAILS
M30.2 MECHANICAL DETAILS
M40.1 MECHANICAL SCHEDULES

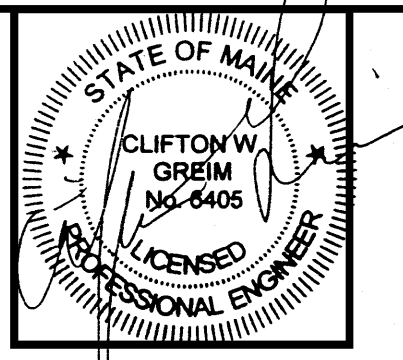

ELECTRICAL DRAWINGS

E00.1 - ELECTRICAL LEGEND, DETAILS AND ABBREVIATIONS
E10.1 - ELECTRICAL NEW LIGHTING FIRST FLOOR PLAN
E20.1 - ELECTRICAL POWER & SYSTEMS FIRST FLOOR PLAN
E50.0 - ELECTRICAL POWER RISER & PANEL SCHEDULES

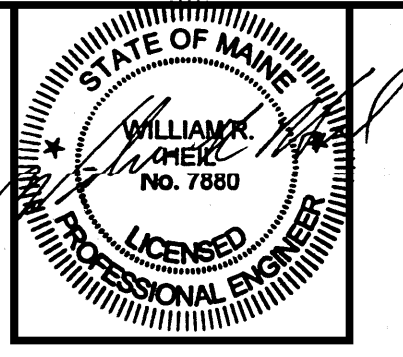

CODE COMPLIANCE INFORMATION

BUILDING DESIGN CODES:
AMERICANS WITH DISABILITIES ACT (ADA)
NFPA 101 LIFE SAFETY CODE / 2008
INTERNATIONAL BUILDING CODE / 2003
MAINE INTERNAL PLUMBING RULES
INTERNATIONAL MECHANICAL CODE (IMC) / 2003
NFPA 70 NATIONAL ELECTRIC CODE / 2005
NFPA 72 NATIONAL FIRE ALARM CODE 2002

BUILDING AREA :
10590 SF OF INTERIOR FIT-UP

CONSTRUCTION TYPE :

NUMBER OF STORIES :
1 STORY INTERIOR FIT-UP

BUILDING HEIGHT :
N/A

FIRE SUPPRESSION :
FULLY SPRINKLED WITH SUPERVISED SYSTEM

TRAVEL DISTANCE :
200 FT MAX EXIT ACCESS (NFPA 101)
(ASC: 200 FT MAX EXIT ACCESS)

OCCUPANT LOAD :
TWO ACCESSIBLE EXITS REQUIRED.

OCCUPANT CLASSIFICATION:
GROUP B, BUSINESS (CLINIC-OUTPATIENT)