


**NOTE: ALL INTERIOR PARTITIONS
 TO BE TYPE 223 UNLESS
 NOTED OTHERWISE.**
**ALL DIMENSIONS ARE
 TO FINISH FACE**

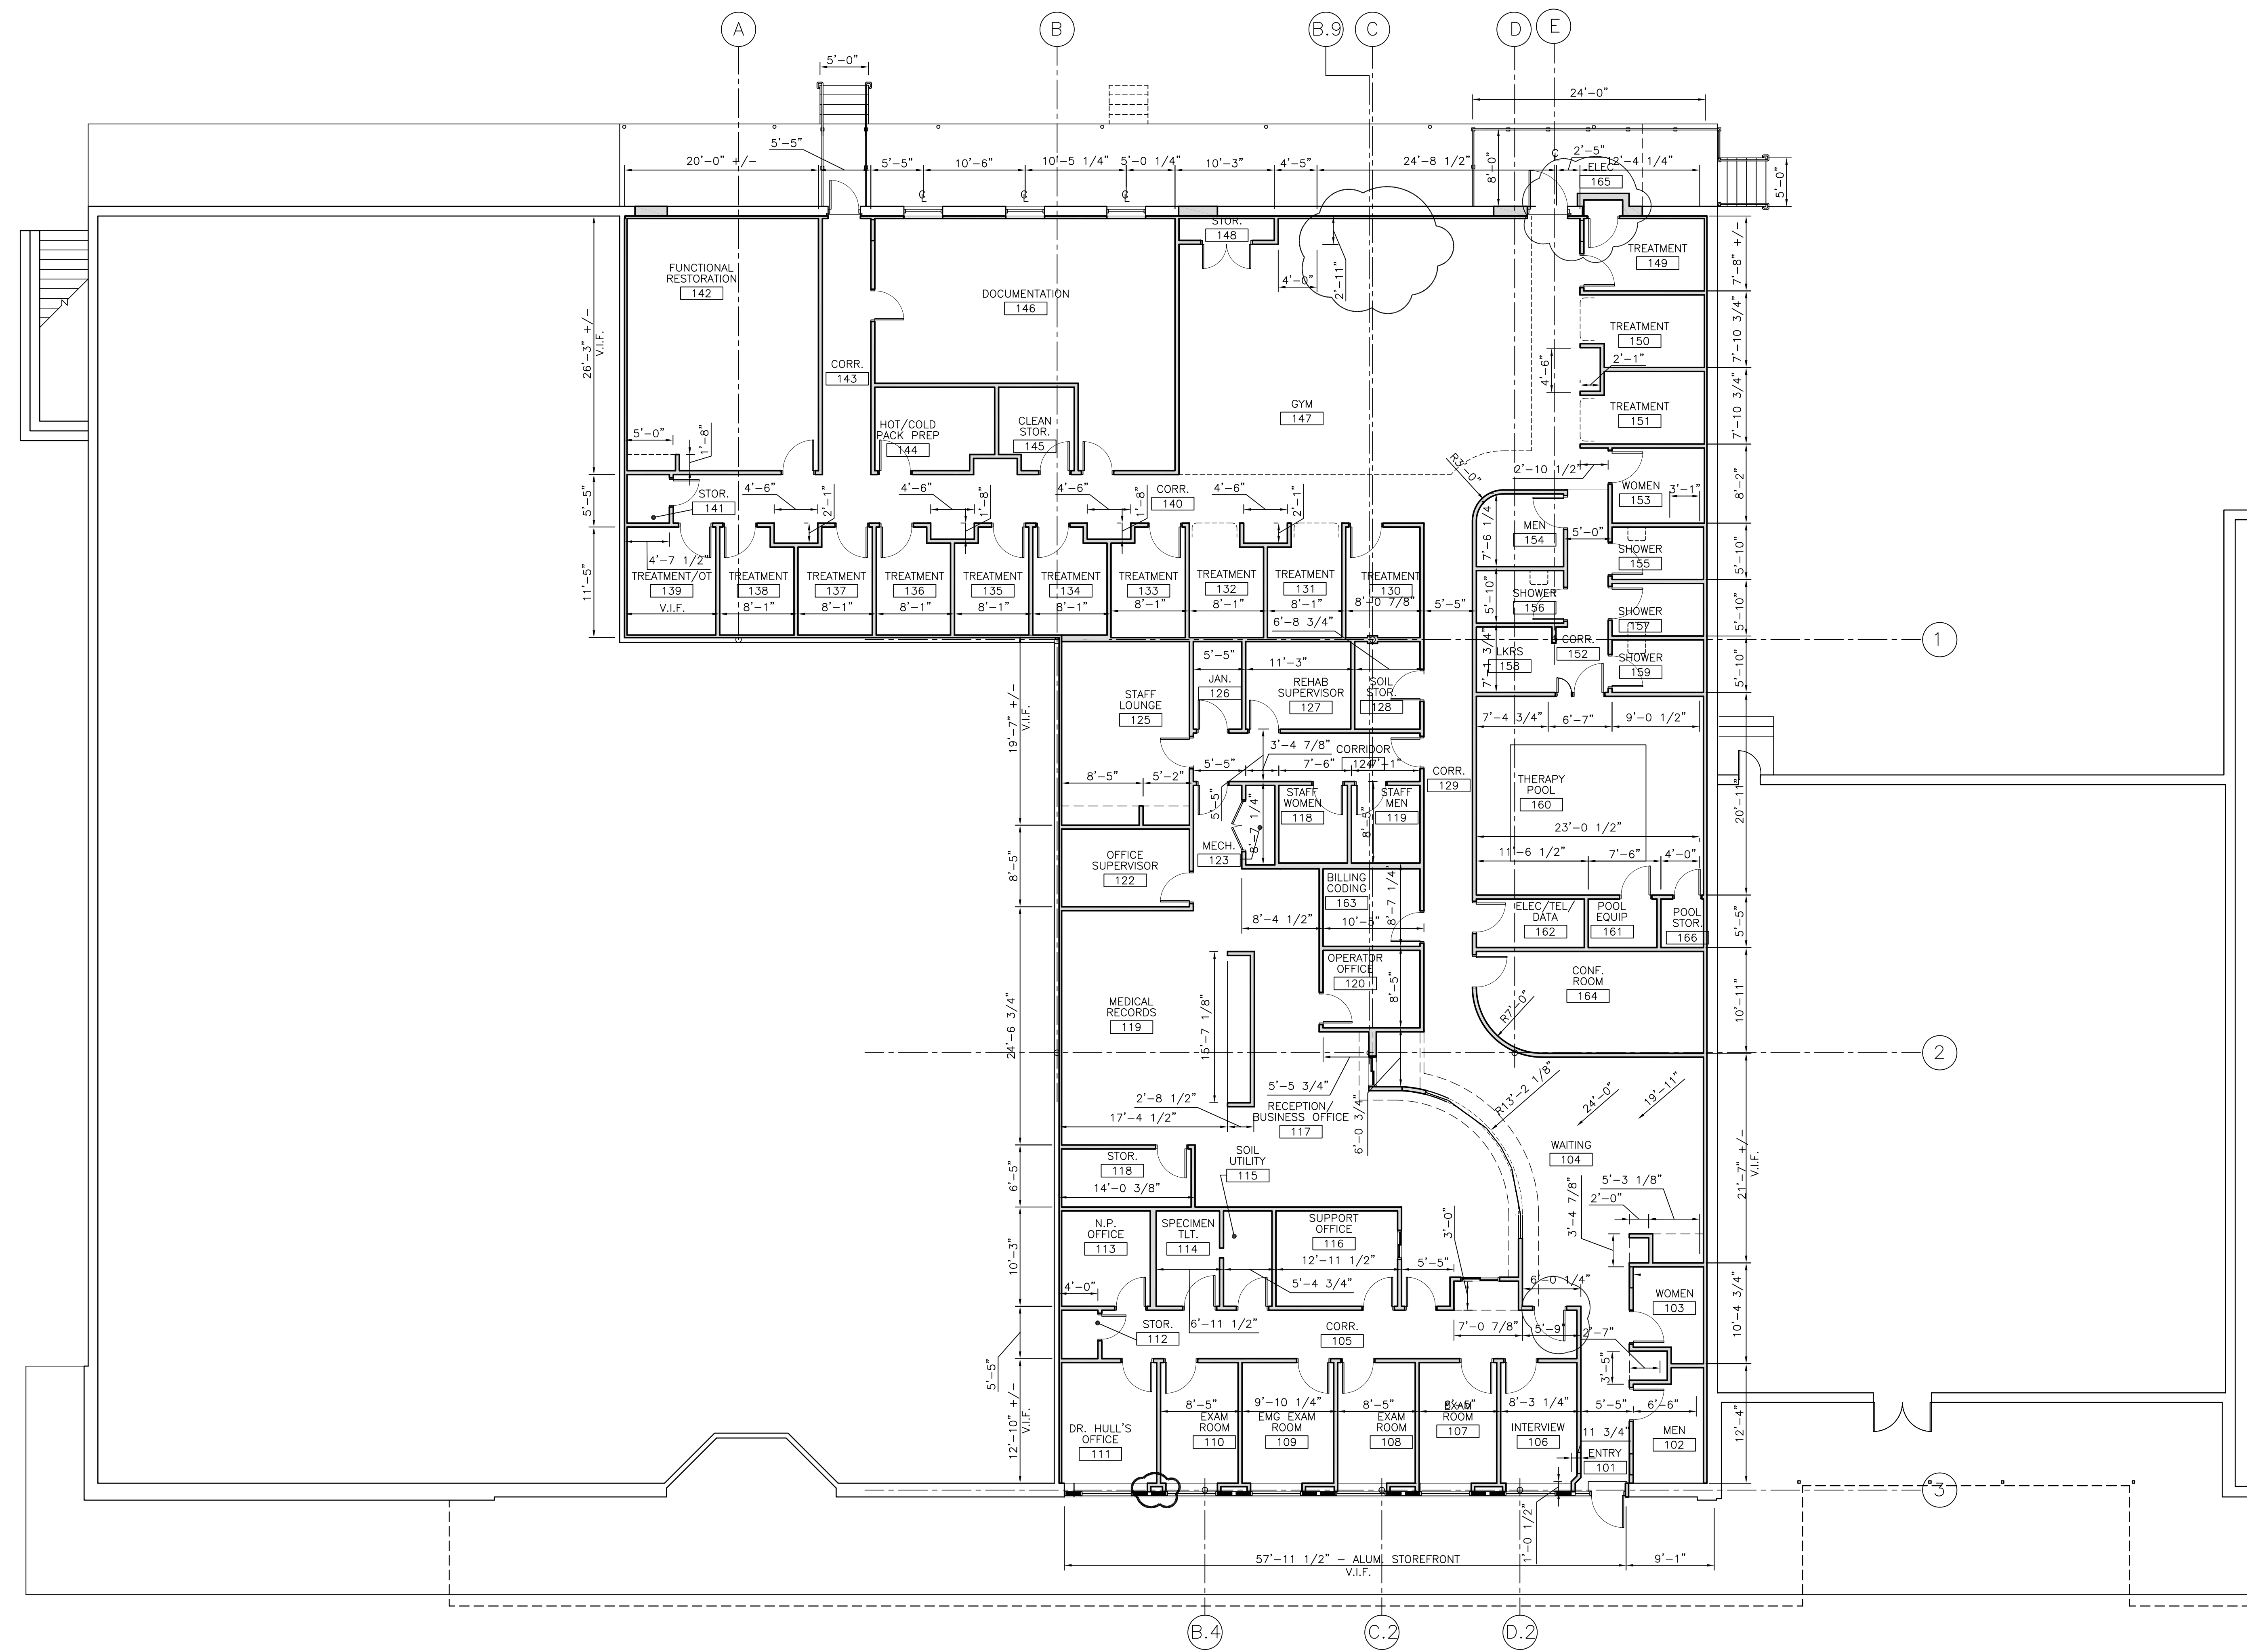

Mark	Date	Description
	07/01/08	ISSUED FOR PERMIT
	06/26/08	100% REVIEW SET
	06/17/08	50% REVIEW SET

Drawing Status