
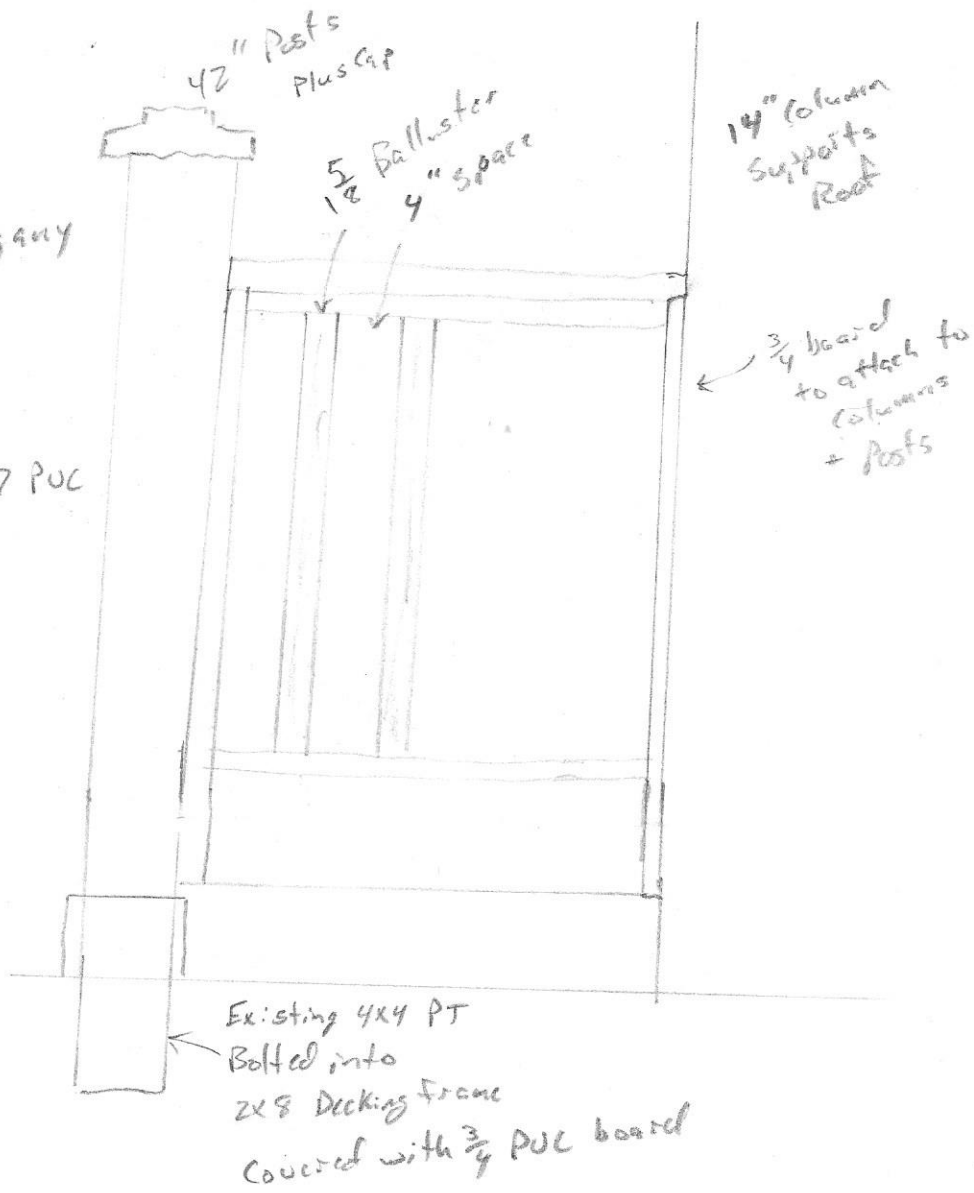


32 Willow Ln  
Portland

Rail Cross Section

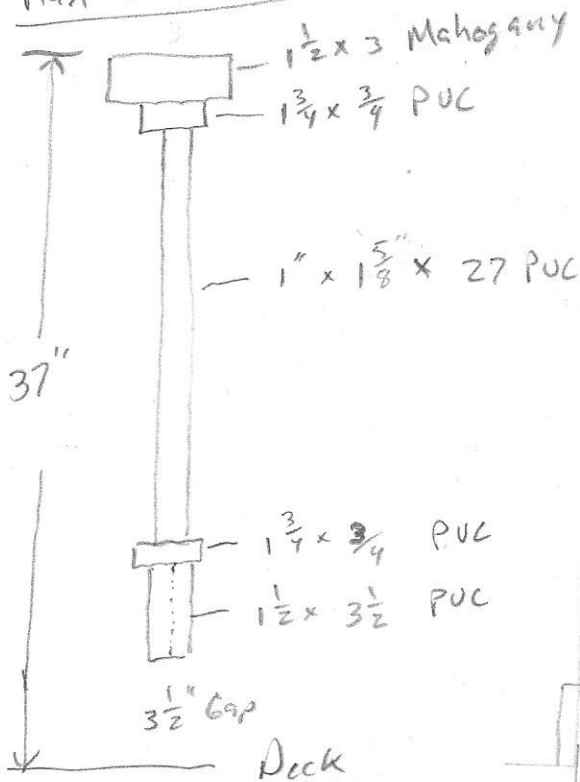

Stairway Railings use same construction

There will be a 1.5 x 1.5 handrail

