



\\PORTLAND\Projects\225672 - Portland-Gen Eng Svcs\Wp.17 Capisic Pond Ph \Drawings\Design Drawings\225672.77 C20X 24x36.dwg, Jul 09, 2014 - 3:15pm

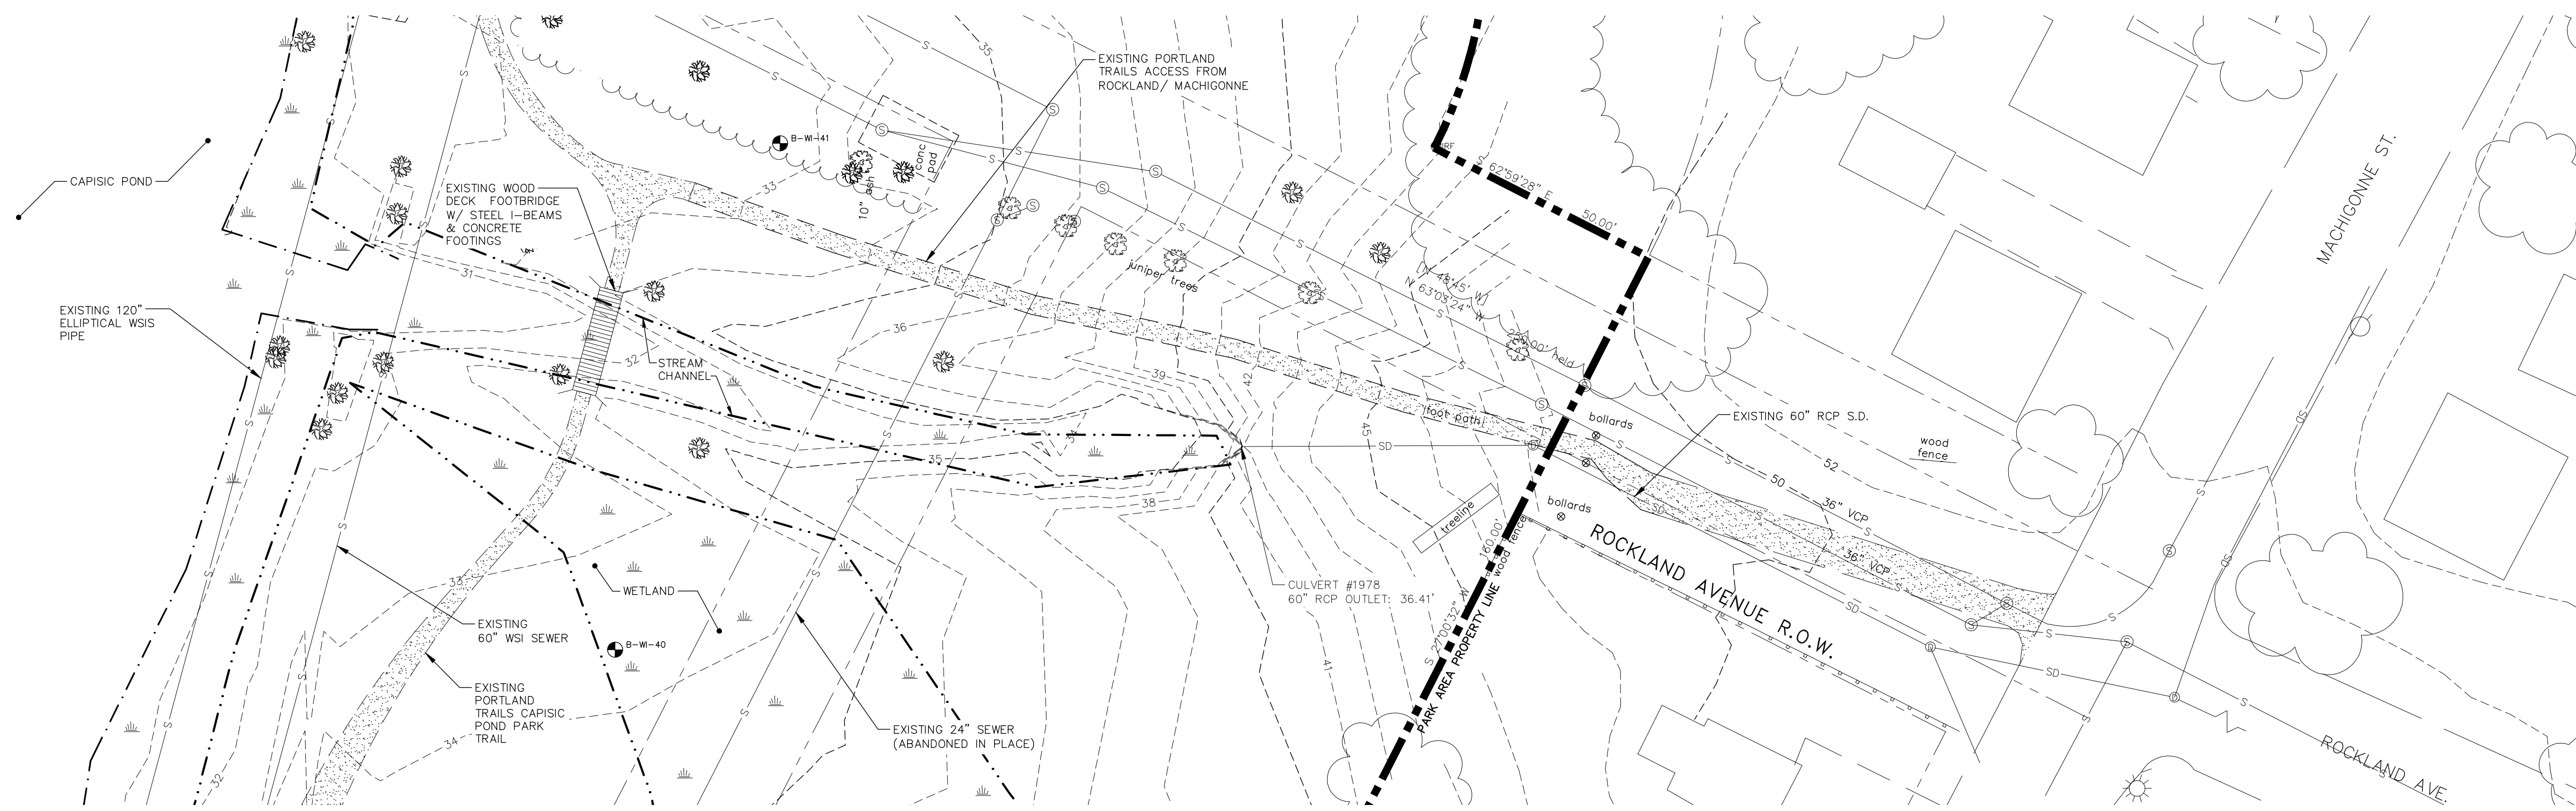

EXISTING CONDITIONS PLAN
SCALE: 1" = 20'

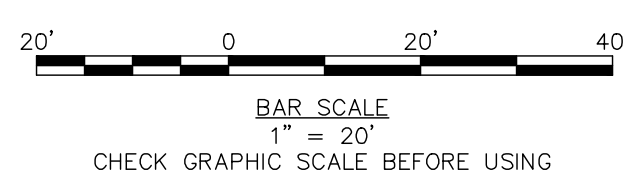


WOODARD & CURRAN
41 HUTCHINS DRIVE
PORTLAND, MAINE 04102
800.426.4262 | www.woodardcurran.com

COMMITMENT & INTEGRITY DRIVE RESULTS
LDD PROJECT NAME: N/A
DRAWING NAME: 225672.77 C20X 24x36.DWG
FIELD BOOK USED: N/A

REFERENCES:
DeeringSL_2012.dwg

DESIGNED BY:	BCM/ALJ
DRAWN BY:	BCM
CHECKED BY:	DAS
SCALE:	1"=20'
DATE:	JULY 9, 2014

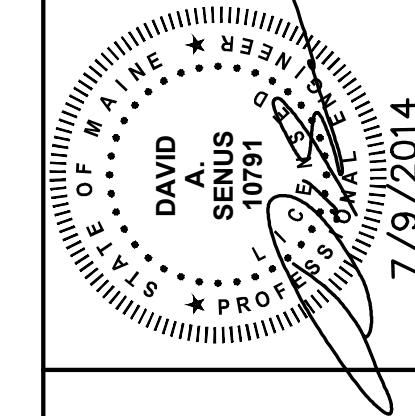

ROCKLAND AVENUE OUTFALL
EXISTING CONDITIONS

CITY OF PORTLAND, MAINE
PUBLIC SERVICES DEPARTMENT
ENGINEERING SECTION



SHEET #
2 OF 8
PLAN NUMBER
C-200