



Dimension 6' Base + Cap

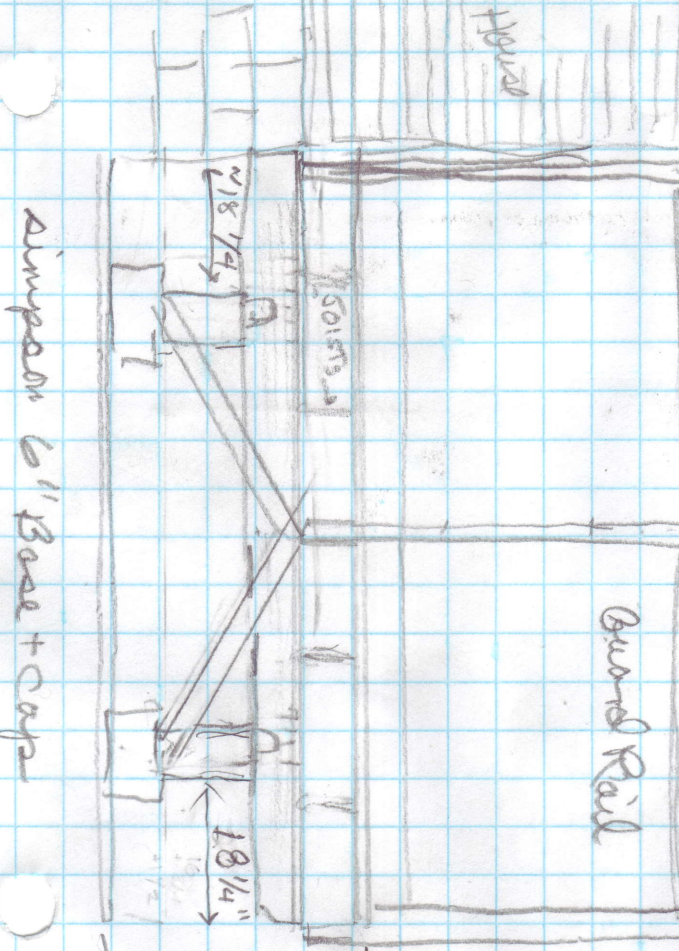

Guard Rail

BRACE 2x4
 POST 6x6
 Filled Block 12x16
 Insulation 4x8x21'
 36 Deck Height

1 1/2" = 1 foot

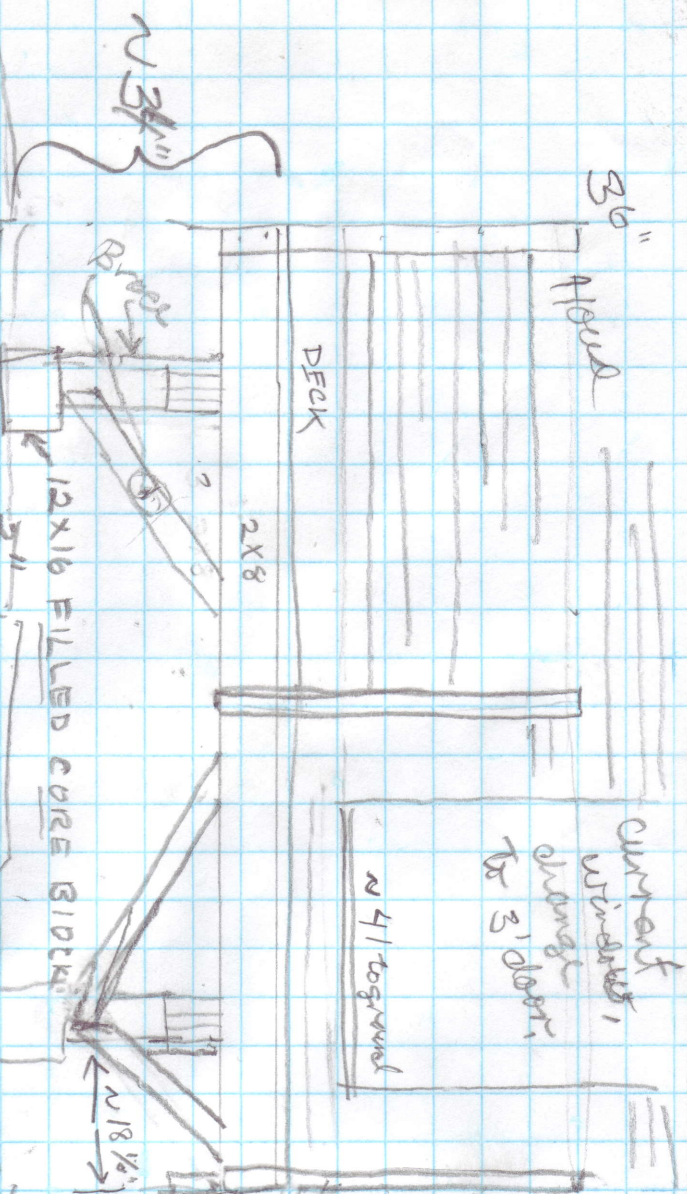

Hand Rail and Guard Rail

max 6" side safe
 max 4" open or riser
 4" " " " Baluster

0.5x10
 Prefcut
 Stringer
 6x6 Posts

Insulation