


EXISTING
HOUSE

8' x 12' DECK

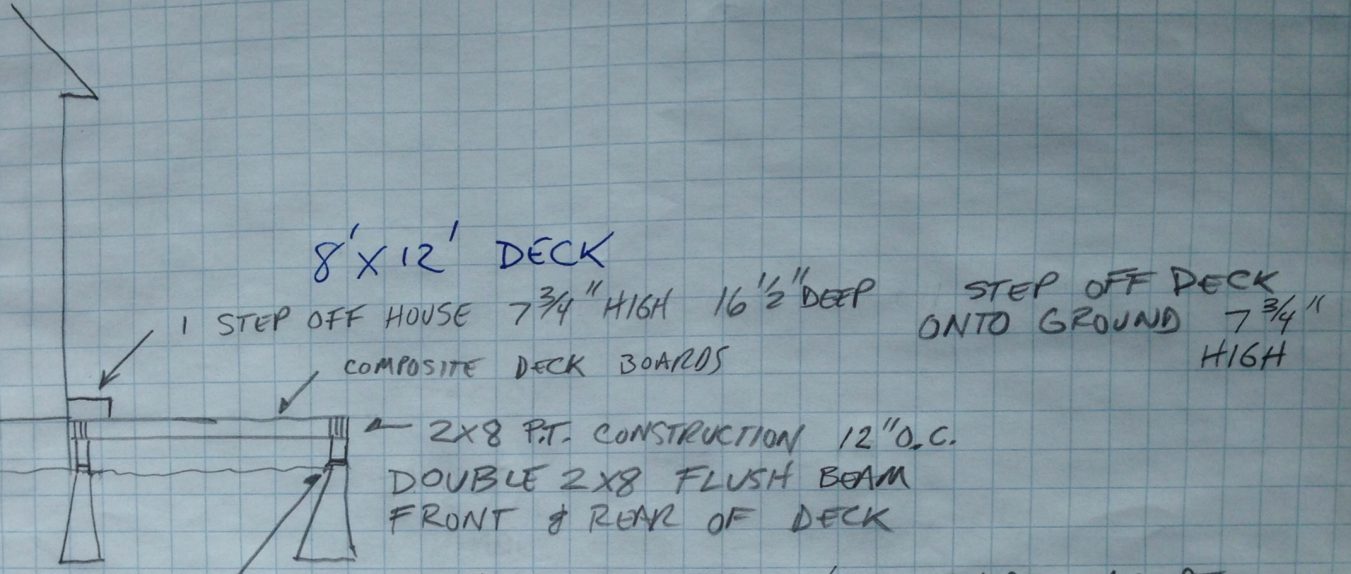

1 STEP OFF HOUSE 7 ³/₄ " HIGH 16 ¹/₂ " DEEP

STEP OFF DECK
ONTO GROUND 7 ³/₄ "
HIGH

COMPOSITE DECK BOARDS

2x8 P.T. CONSTRUCTION 12" O.C.
DOUBLE 2x8 FLUSH BEAM
FRONT & REAR OF DECK

6x6 P.T. POSTS W/POST BASE 6x6'S NOTCHED TO ACCEPT 2x8 BEAM
6x6 LAG BOLTED TO BEAM 1/2" LAGS GALV
ATTACHED TO 48" CONCRETE PIERS

4 CONCRETE PIERS TOTAL 10' O.C.

ALL 2x8 FRAMING W/JOIST HANGERS

FREE STANDING DECK

SCALE 1/4" = 1'