



FRAMING DETAIL  
 (2) NEW 32" X 42"  
 DOUBLE HUNG PELLA 250  
 U FACTOR .27

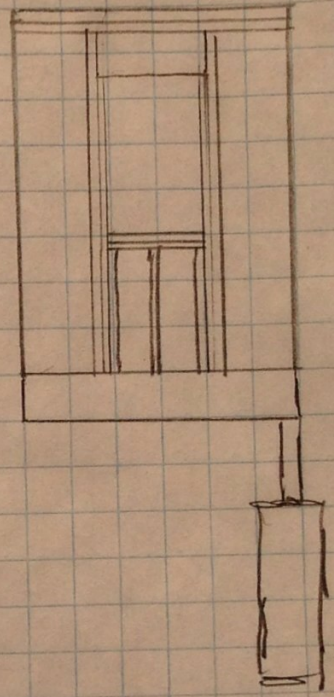

HEADER  
 DETAIL (2) 2X8 KD  
 W/ 1/2" PLYWOOD  
 SANDWICHED BETWEEN

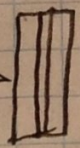

NEW 2X8 HEADER  
 NEW KING STUDS  
 AND JACKS  
 NEW SILL PLATES  
 AND CRIPPLES  
 ALL 2X4 CONSTRUCTION  
 NEW 3/4" SHEATHING  
 NEW VINYL SIDING