


103 Wolcott Stair Detail

Scale 1/2" = 1'

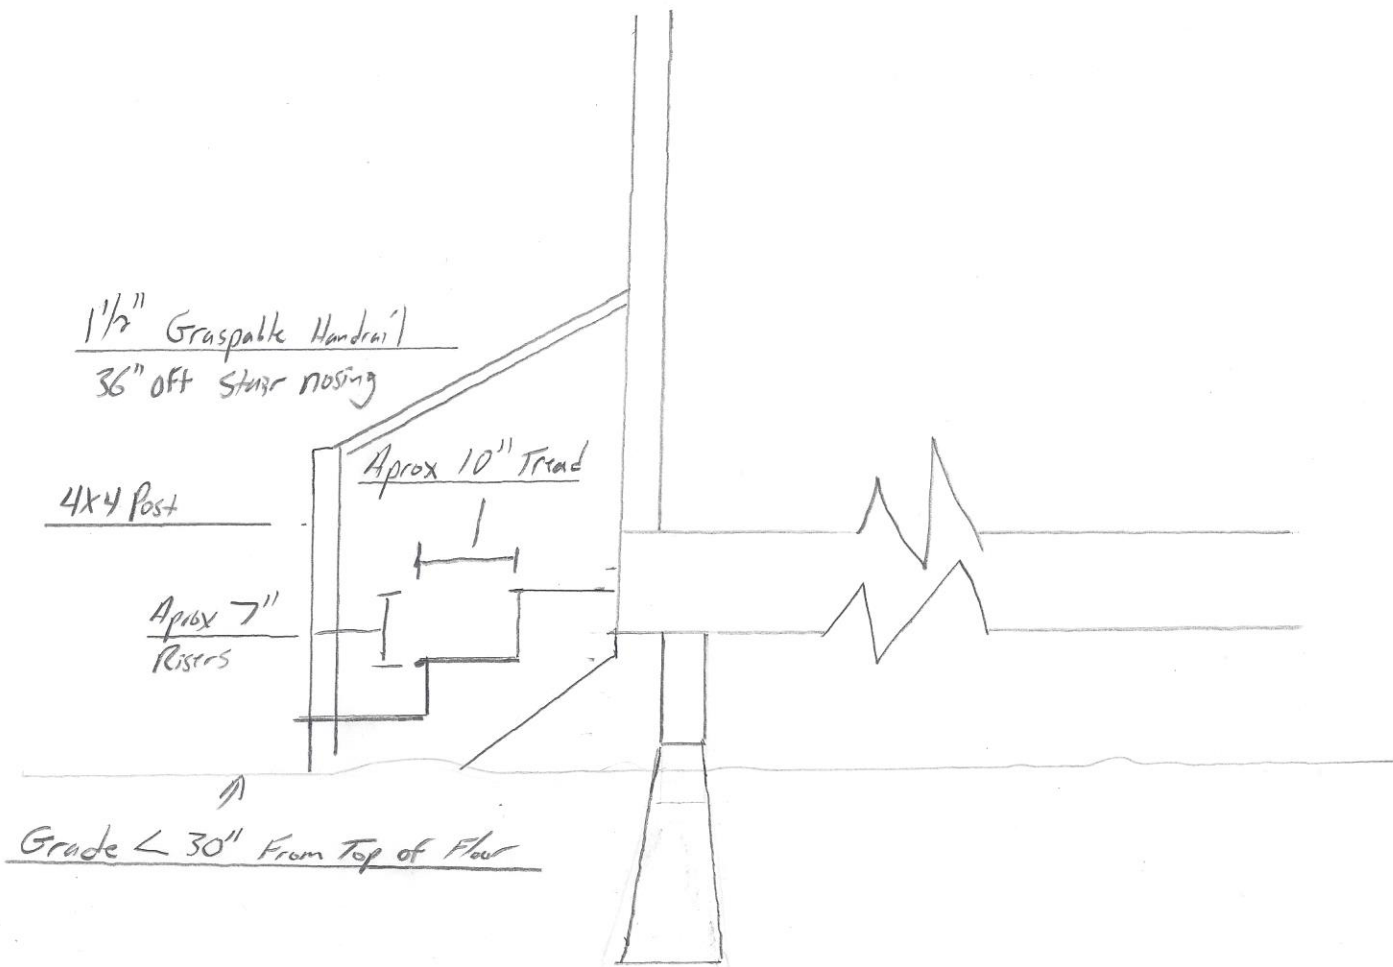

Notes

3 Stringers Equally spaced 36\" total width
Stringers cut from 2x12\" P.T.