

# Cross Section


Scale 1/2" = 1'

3' Ice + Water / Felt Paper / Asphalt Shingles

1/2" CDX Roof Ply

2x8 Rafter 16" O.C

\* Rafter connected to building using timber lag screws with a ledger board attached to existing wall studs

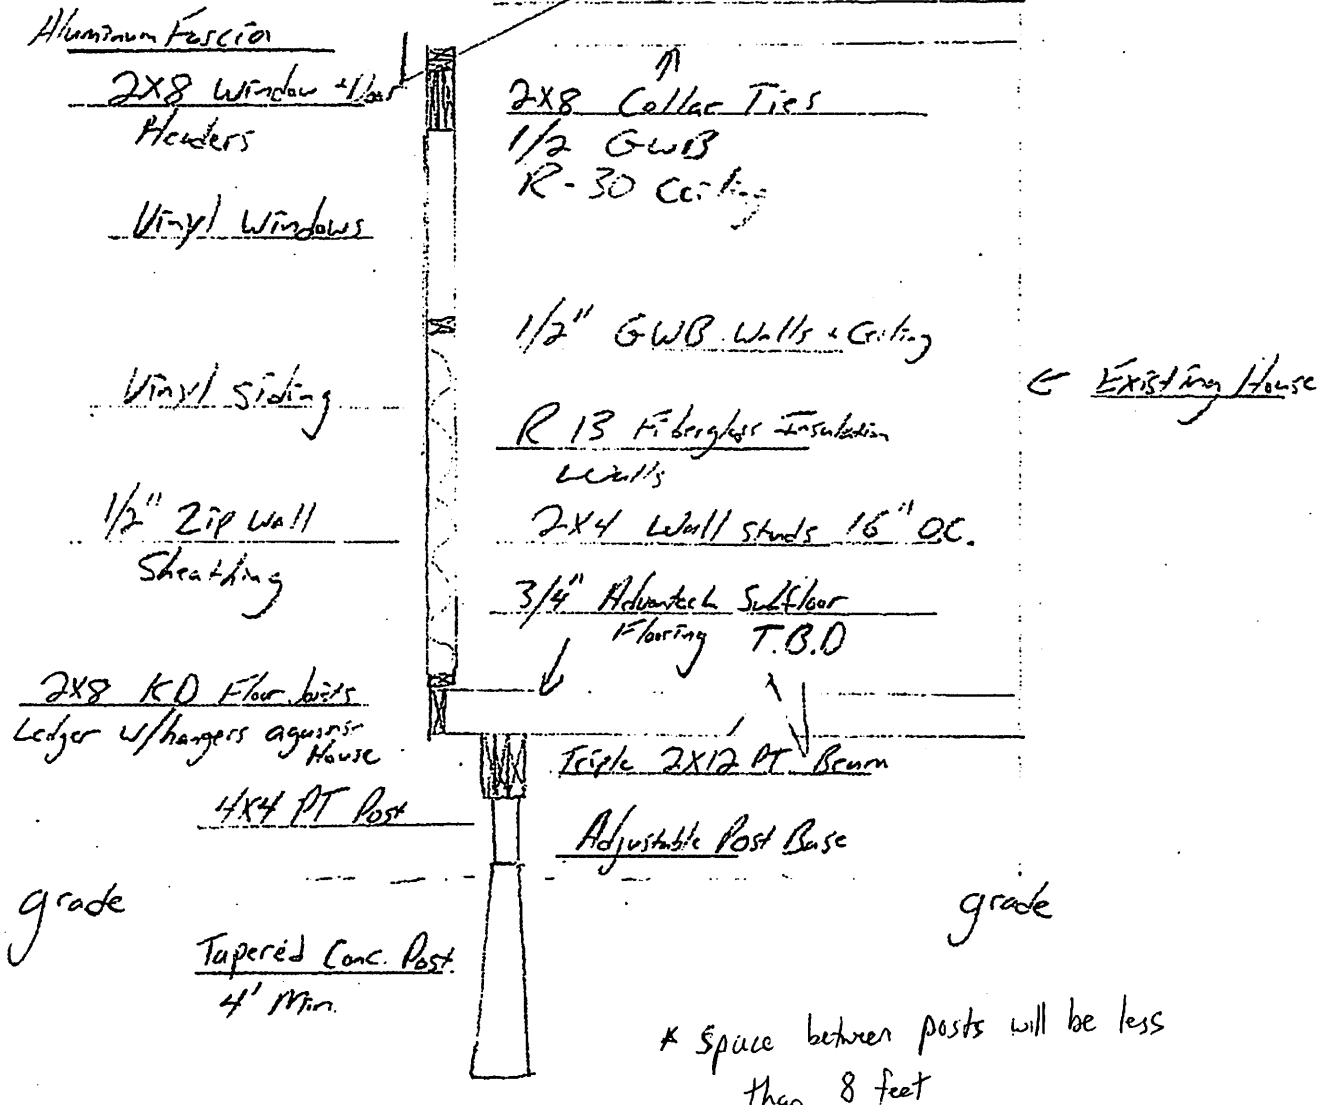

← Existing House

\* Space between posts will be less than 8 feet

\* Unconditioned Space

06  
Entryway  
Cross Section