



113 Wolcott Street- Part B. Kitchen Renovation Plan

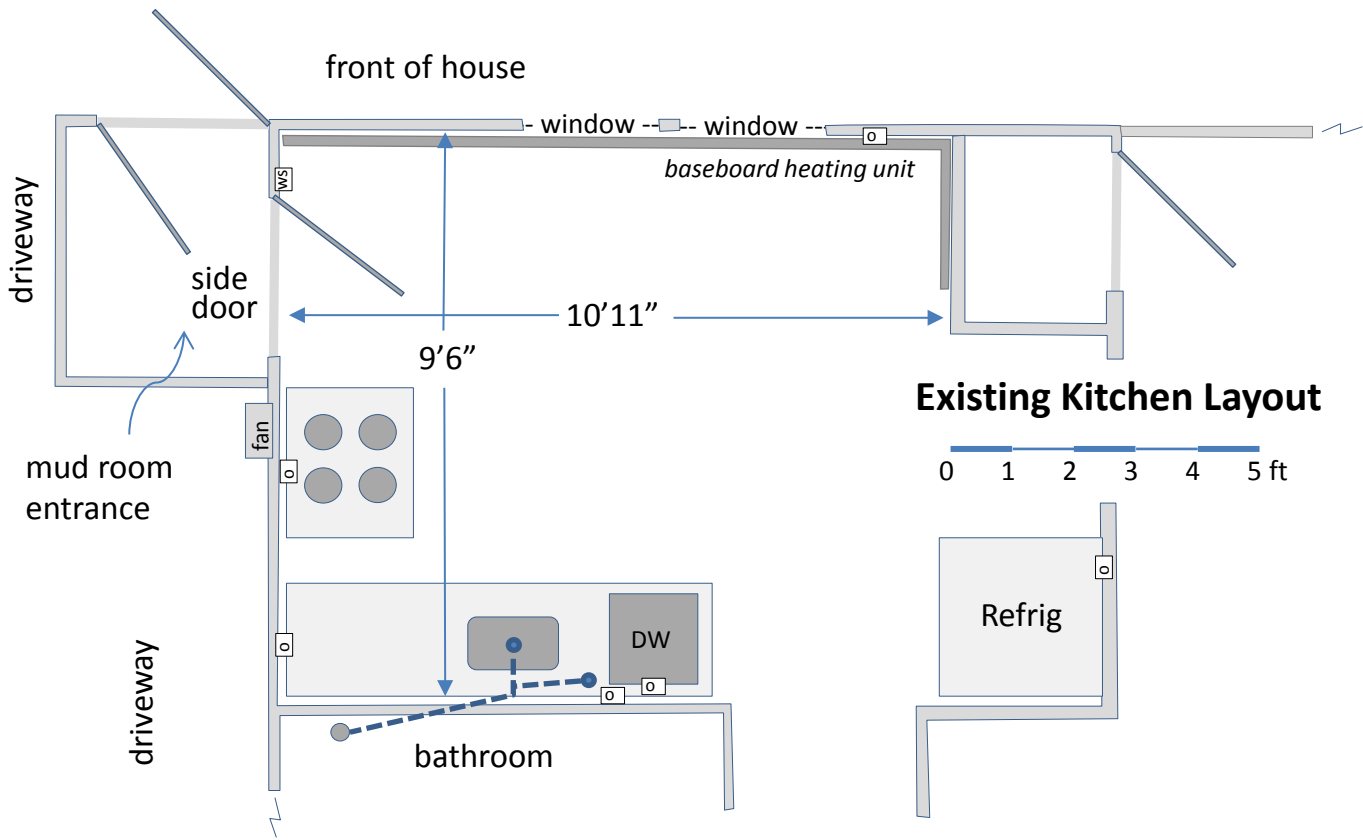

Existing Kitchen Layout

0 1 2 3 4 5 ft

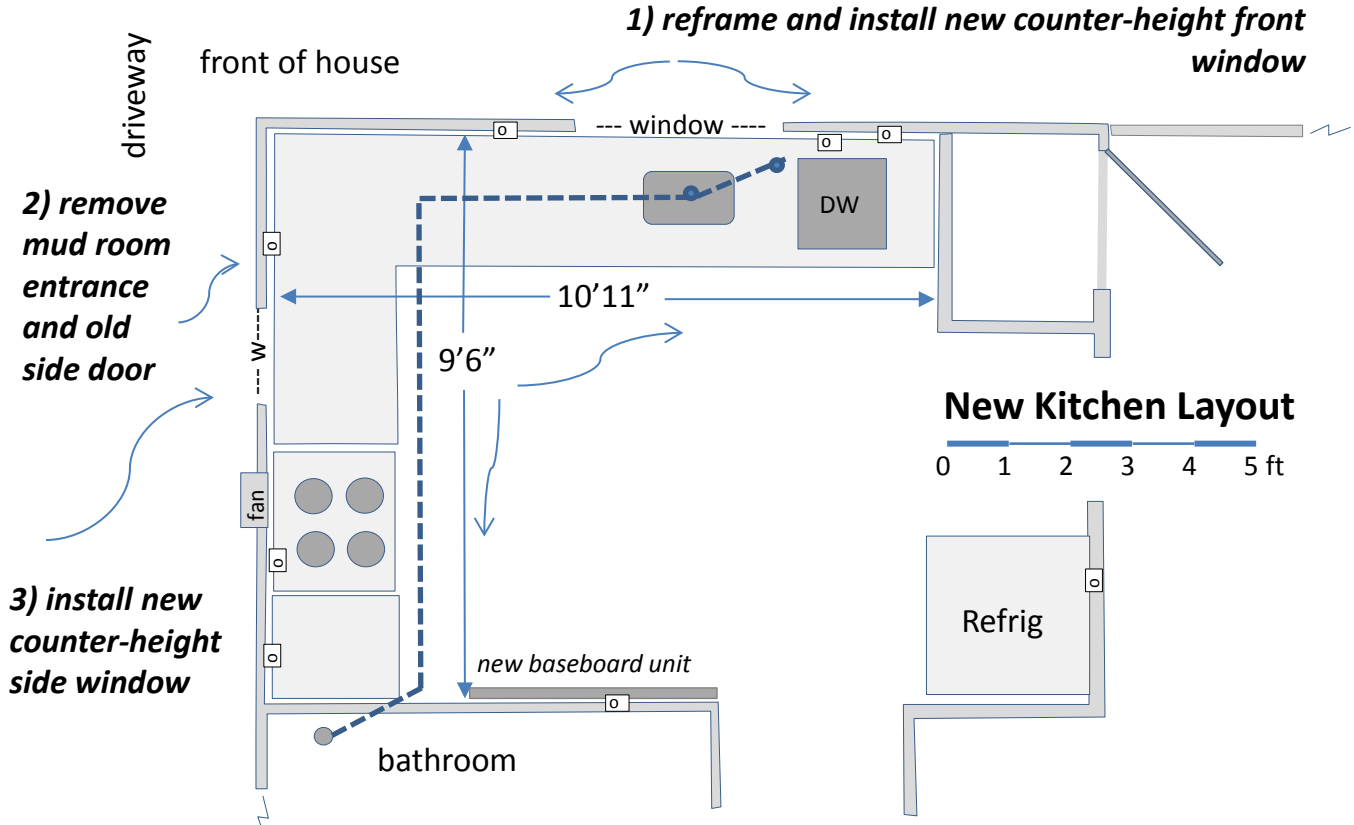

New Kitchen Layout

0 1 2 3 4 5 ft

**4) convert to front-of-house sink and L-shaped cabinets;
reconfigure plumbing, reposition heating unit and modify
existing 14/3 grounded wiring and GFI outlets**