


15 FT FROM POOL WALL TO BOTH SIDES OF PROPERTY LINES

15 FT FROM POOL WALL TO HOUSE/OTHER STRUCTURE PORCH

24 FT FROM POOL WALL TO REAR PROPERTY LINE

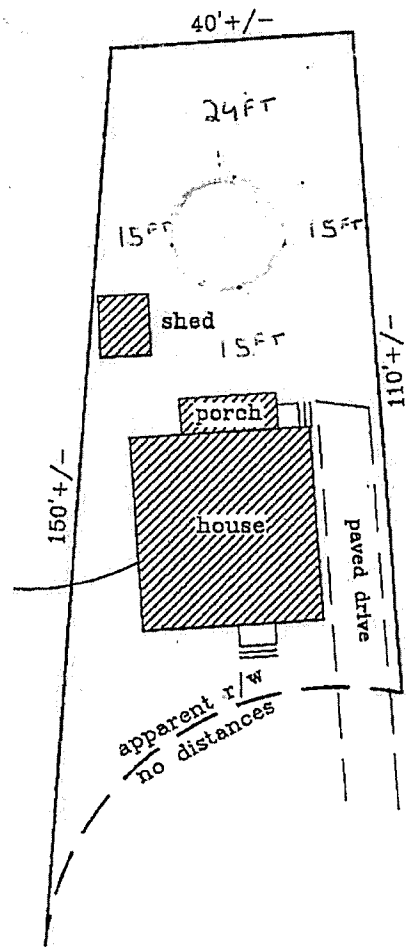

Colonial