


**RICHARD
ABRAHAMS
ASSOCIATES
ARCHITECTS**

5 BIRCH DRIVE
SCARBOROUGH, ME 04874
PHONE: FAX: (207) 886-5814
EMAIL: rha@richardabrahams.com

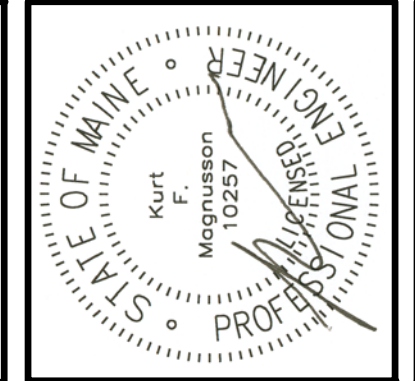

STATE OF MAINE
PROFESSIONAL ENGINEER
Magnusson
10257

THIS DRAWING, DESIGN AND ELECTRONIC FILE ARE THE PROPERTY OF RICHARD ABRAHAMS ASSOCIATES ARCHITECTS. THE REPRODUCTION, TRANSMISSION, OR DISTRIBUTION OF THIS DOCUMENT WITHOUT WRITTEN CONSENT OF RICHARD ABRAHAMS ASSOCIATES ARCHITECTS IS STRICTLY FORBIDDEN BY FEDERAL COPYRIGHT LAW.

NO.	DESCRIPTION	DATE

**PROPOSED NEW SYNAGOGUE
AND RESIDENCE**

PORTLAND, MAINE
POWEROY STREET

OWNER
CHABAD LUBAVITCH OF
MAINE, INC.
101 CRANIE STREET
PORTLAND, ME 04102


DATE: 07.18.2007
SCALE: 1/4" = 1'-0"

DRAWN BY: R.E.M.
JOB NO.: 0702

DESIGN STAGE: REVIEW
DOCUMENTS

SHEET TITLE: MECHANICAL DUCT PLAN
FIRST FLOOR

M-1

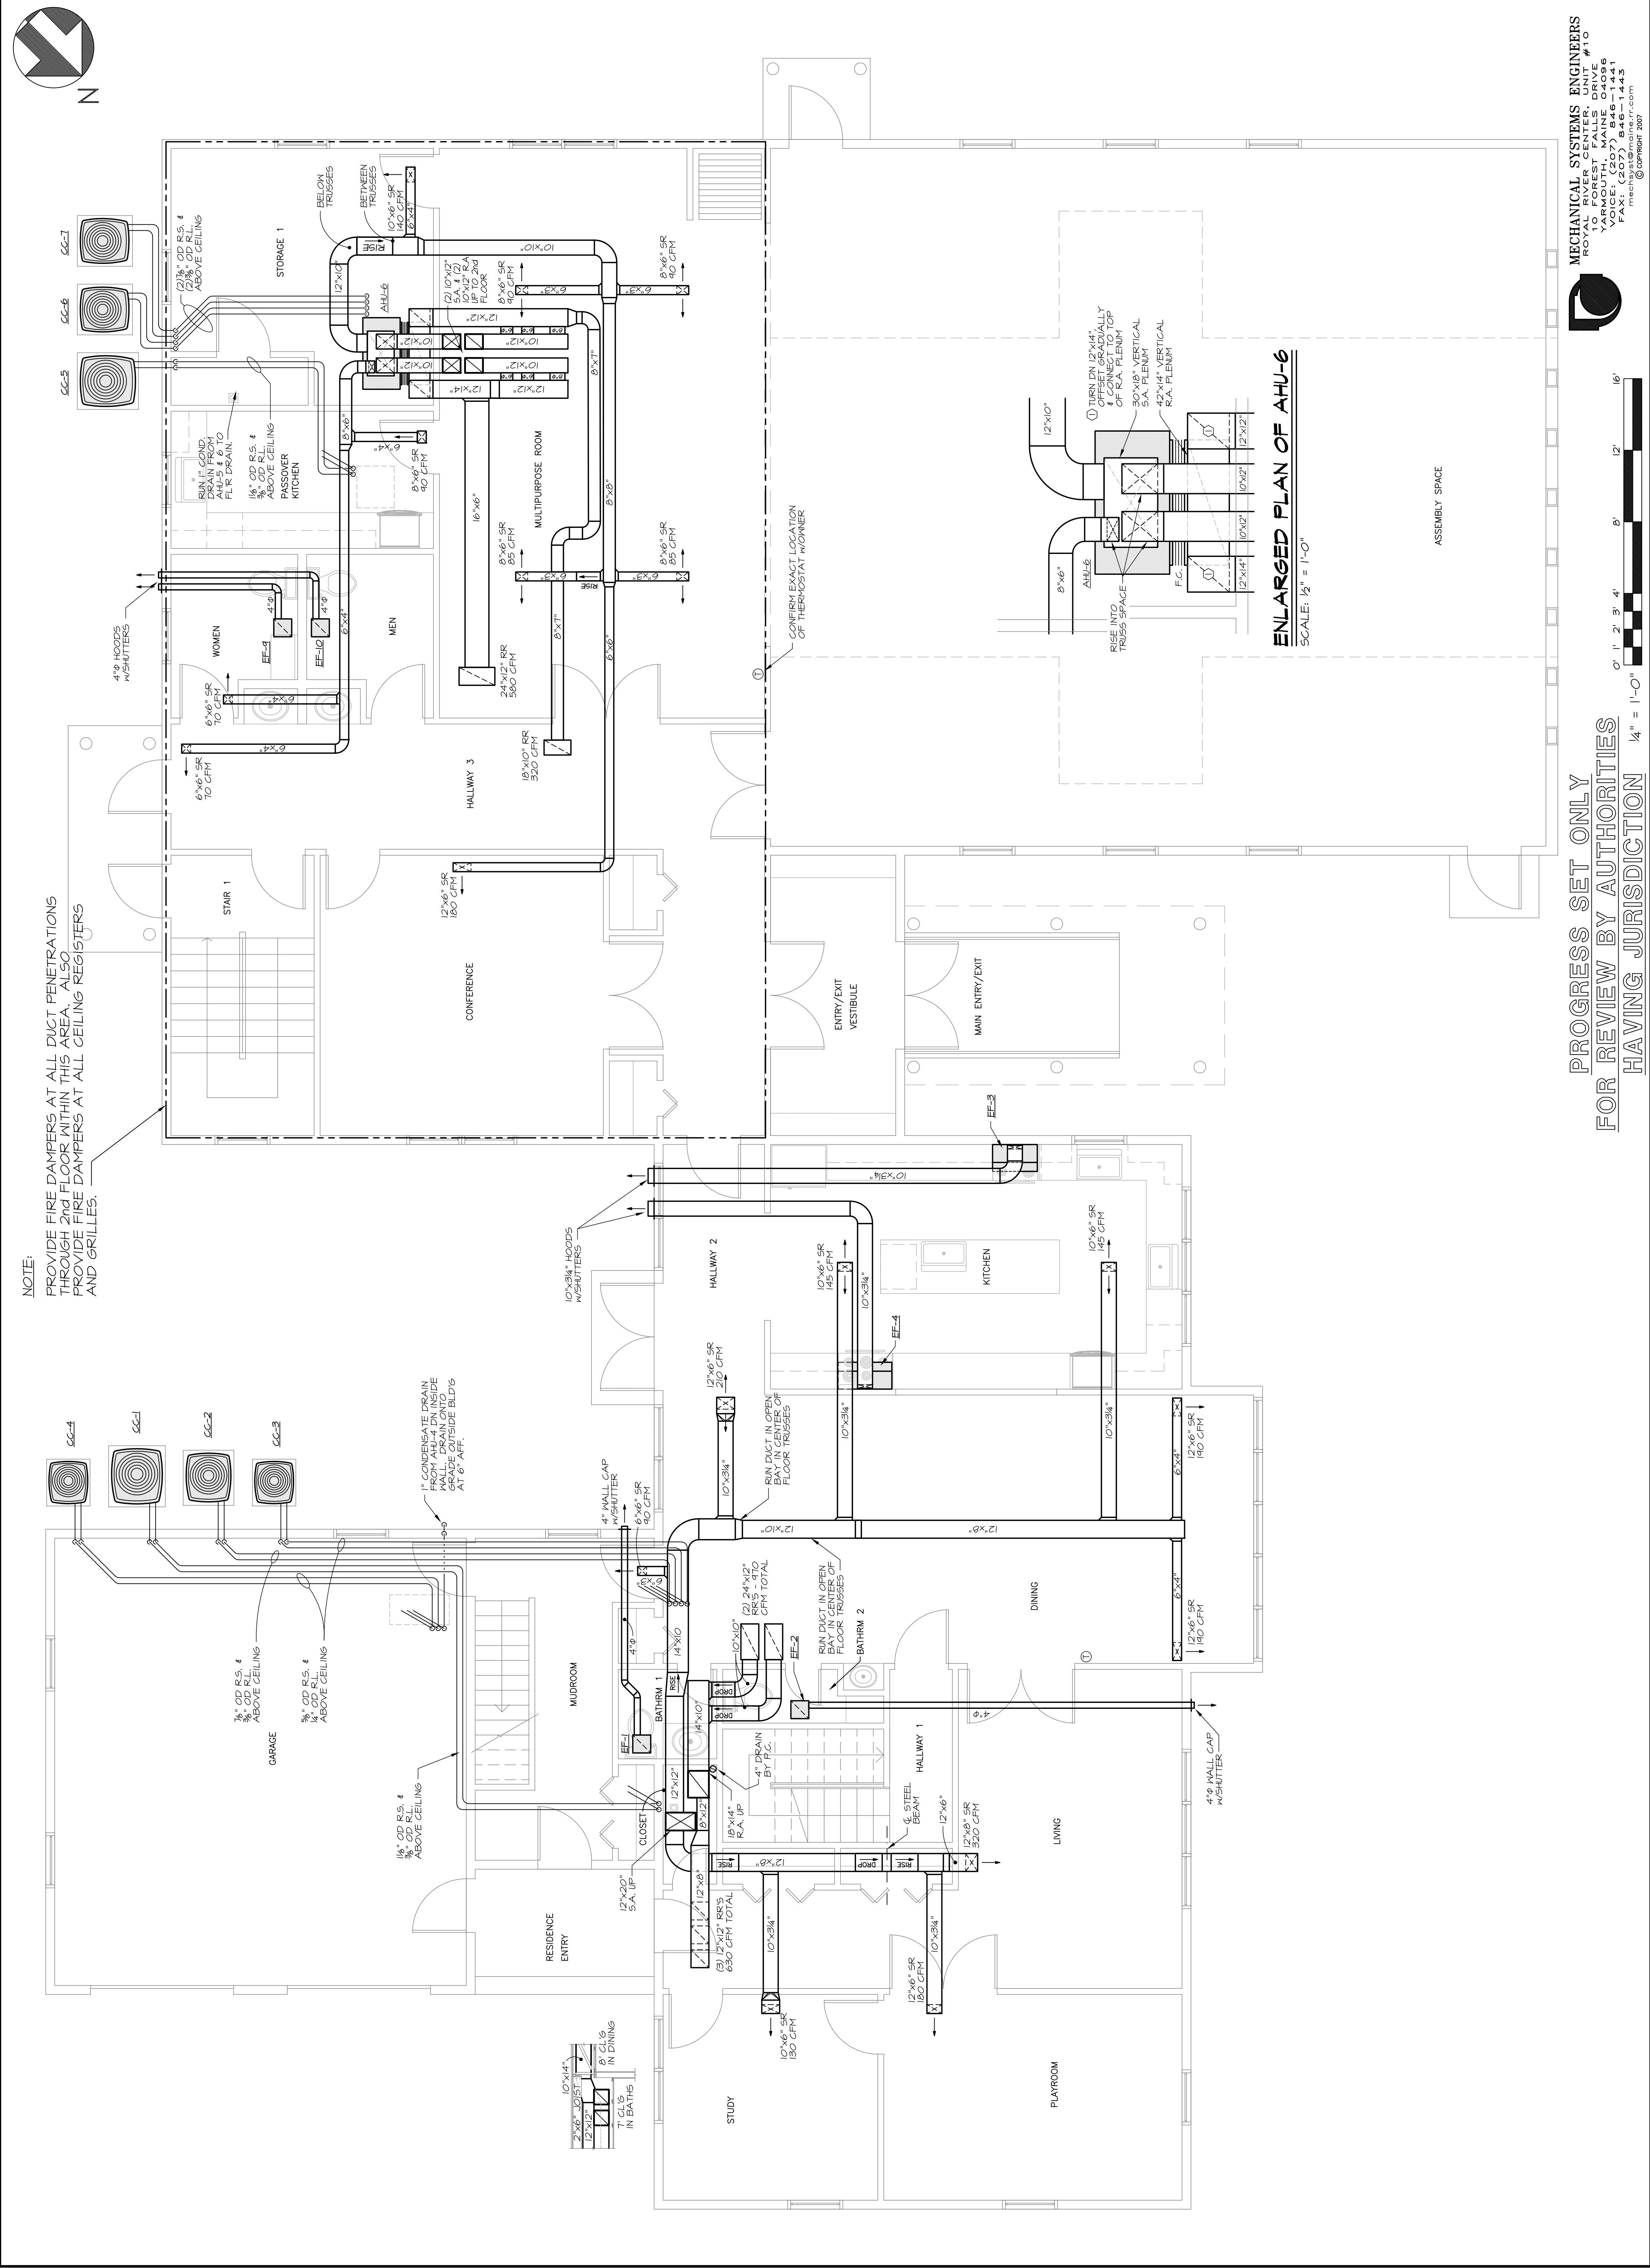

MECHANICAL SYSTEMS ENGINEERS
ROYAL RIVER CENTER, UNIT #10
10 FOREST FALLS DRIVE
PORTLAND, ME 04102
PHONE: (207) 846-1441
FAX: (207) 846-1443
mece@mece.com
© copyright 2007

**FOR REVIEW BY AUTHORITIES
HAVING JURISDICTION** 1/4" = 1'-0"

0' 1' 2' 3' 4' 8' 12' 16'