


NO.	DESCRIPTION	DATE

OWNER
 CHABAD LUBAVITCH OF MAINE, INC.
 101 CRANIE STREET
 PORTLAND, ME 04102

DATE	06.28.2007
SCALE	1/4" = 1'-0"
DRAWN BY	R.E.M.
JOB NO.	0702
DESIGN STAGE	REVIEW DOCUMENTS
SHEET TITLE	MECHANICAL DUCT PLAN

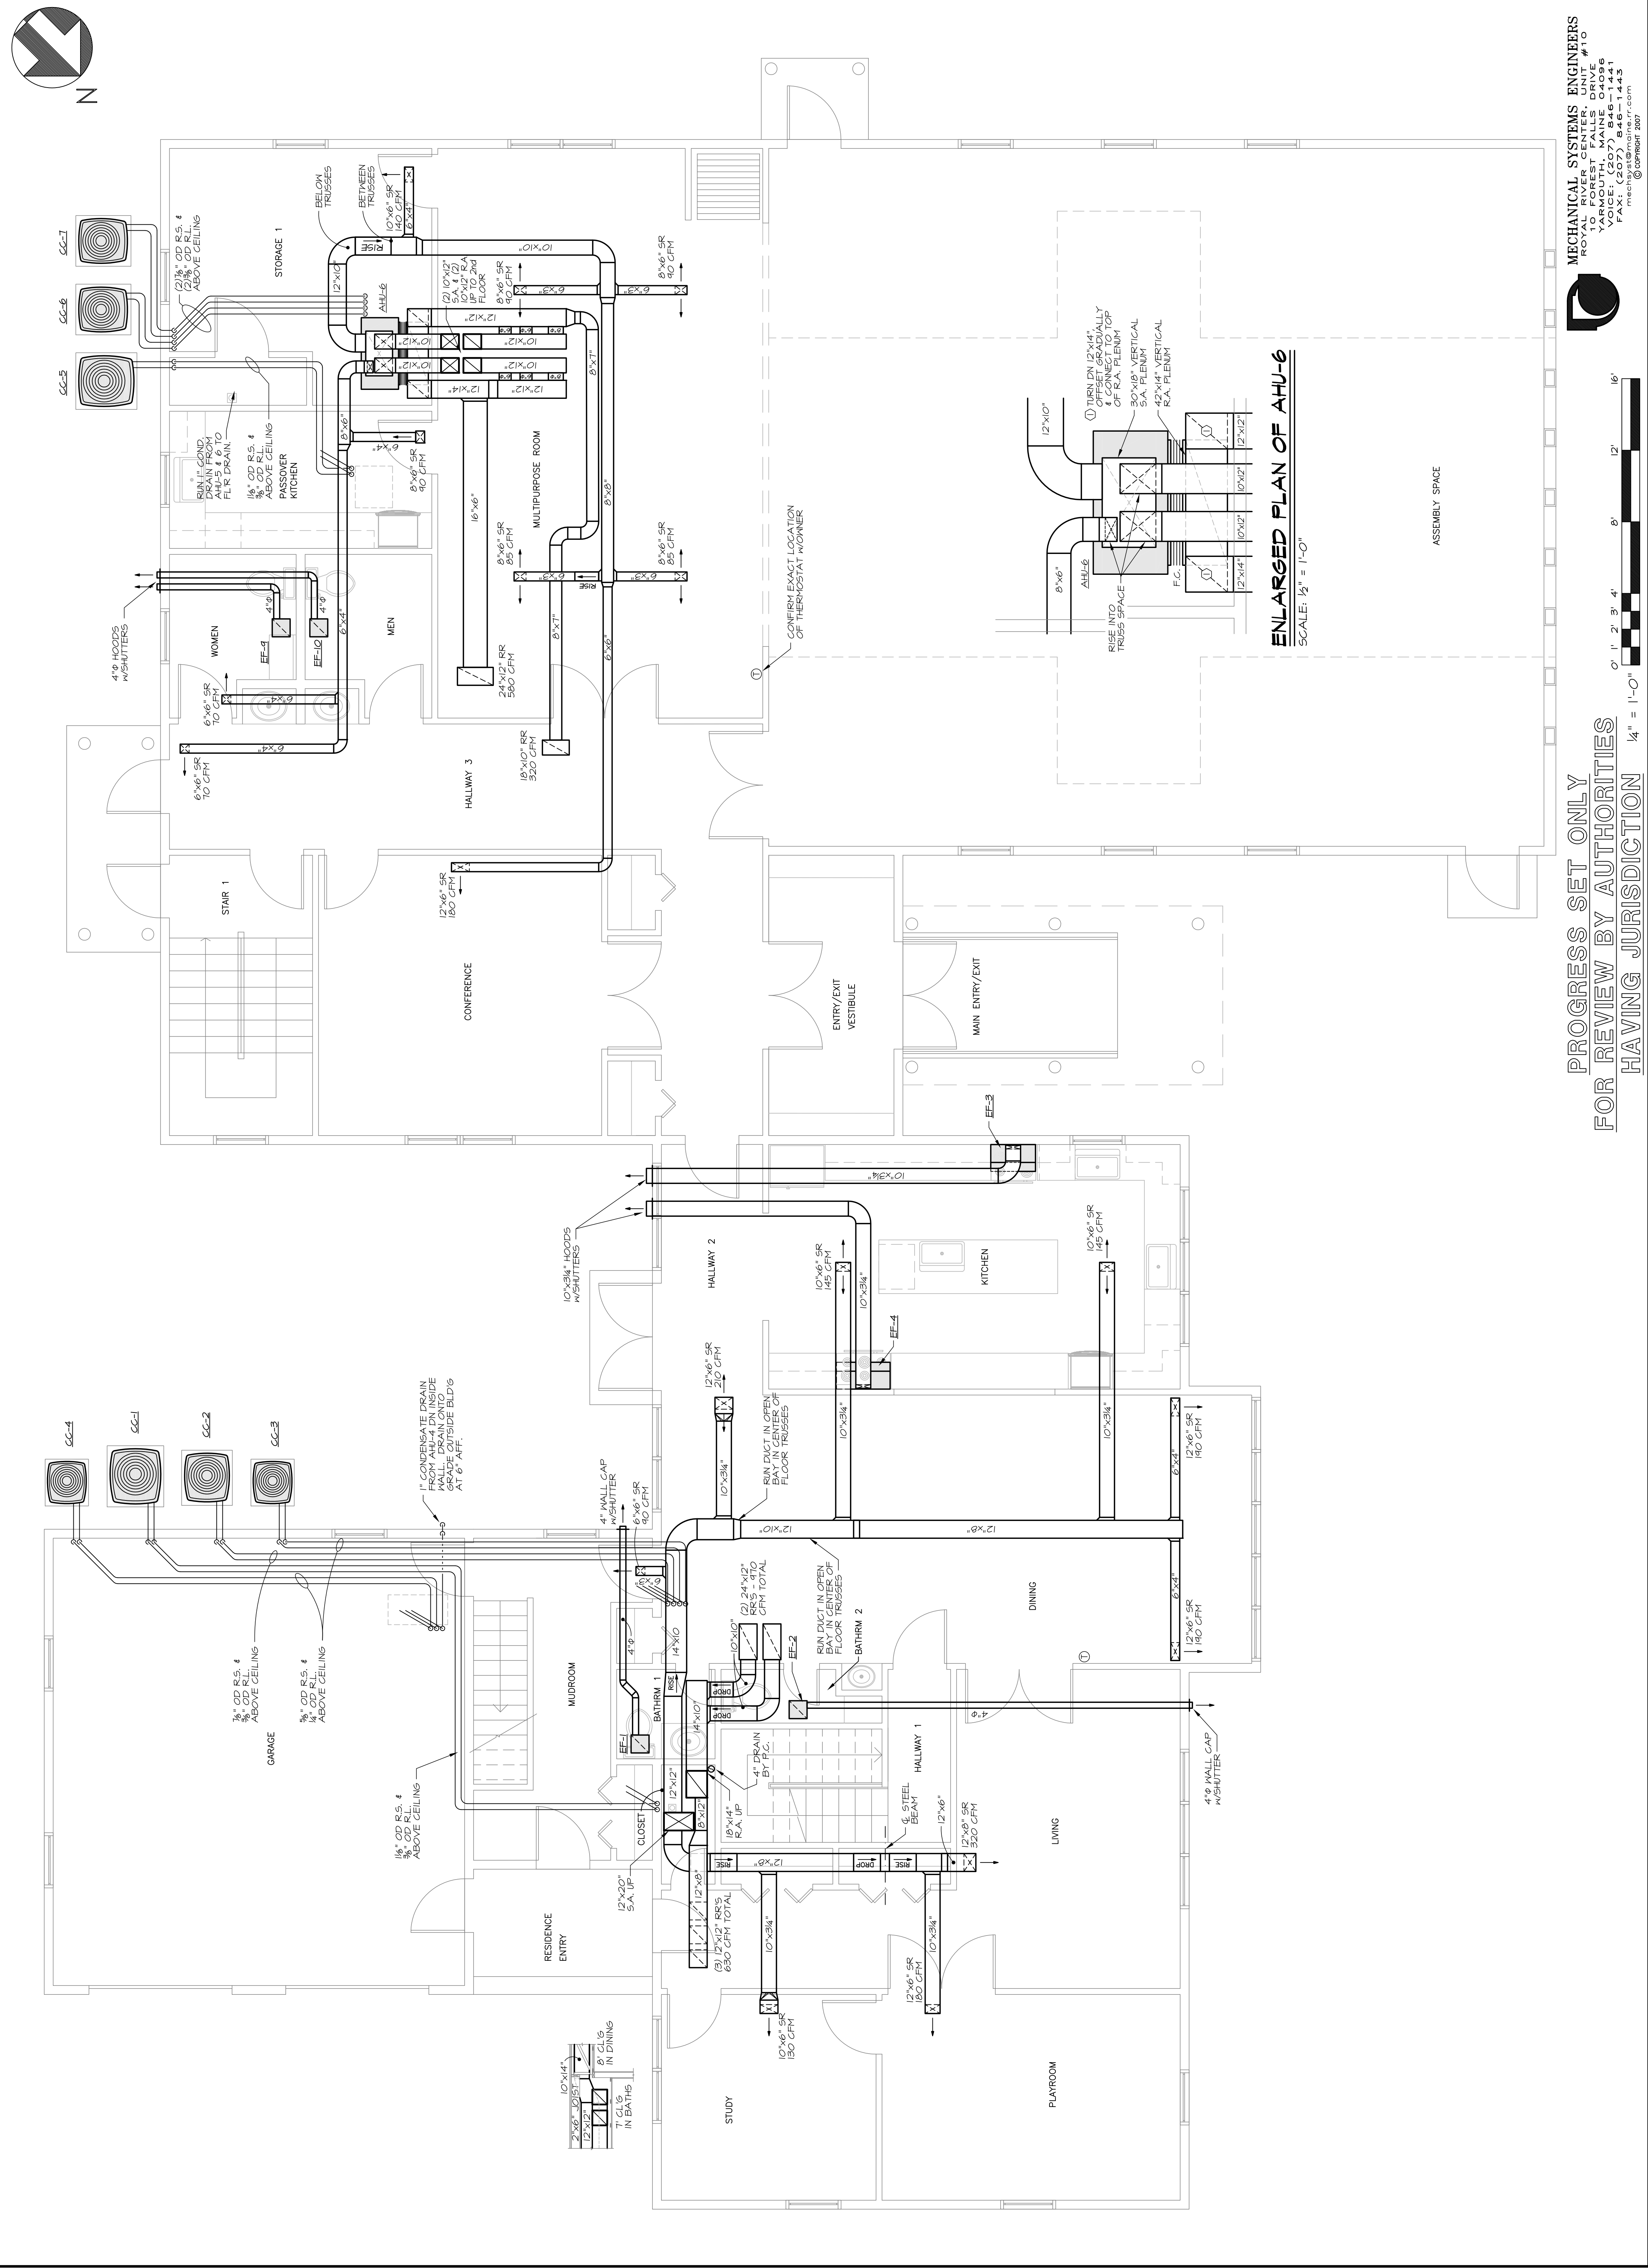

FOR REVIEW BY AUTHORITIES
 HAVING JURISDICTION 1/4" = 1'-0"