
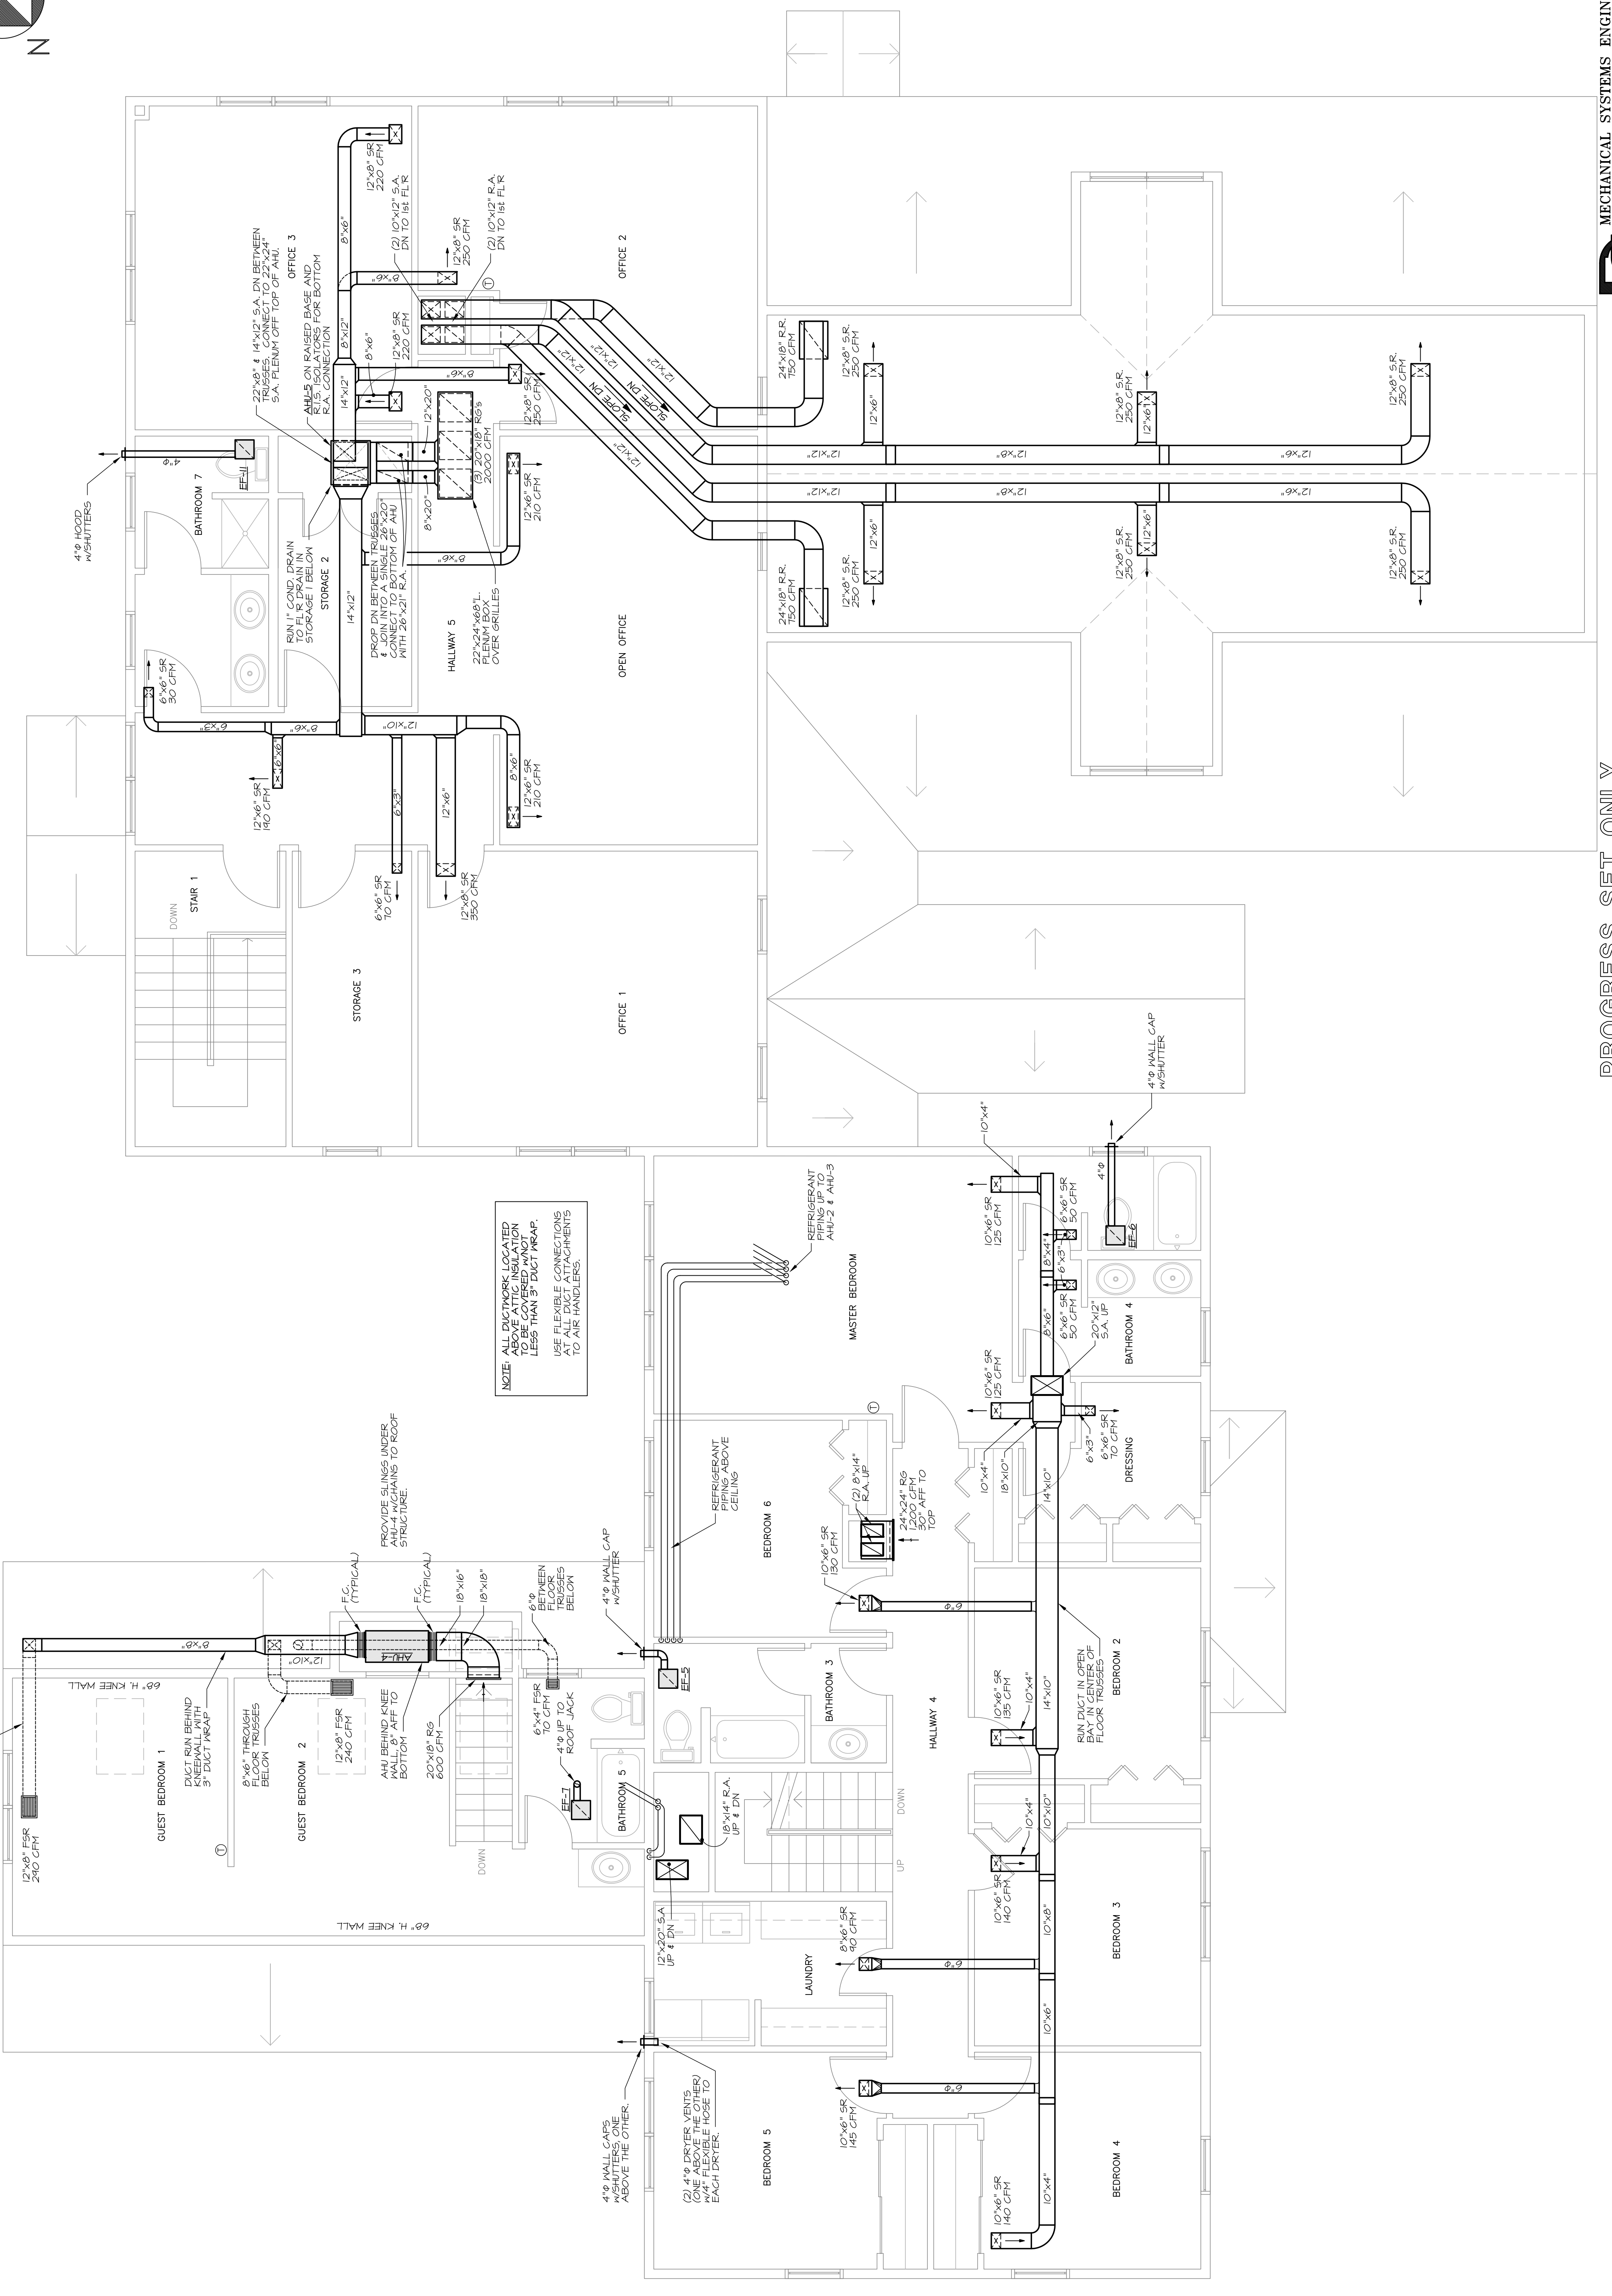


NO.	DESCRIPTION	REVISION

DATE	06.28.2007
SCALE	1/4" = 1'-0"
DRAWN BY	R.E.M.
JOB NO.	0702
DESIGN STAGE	REVIEW DOCUMENTS
SHEET TITLE	MECHANICAL DUCT PLAN

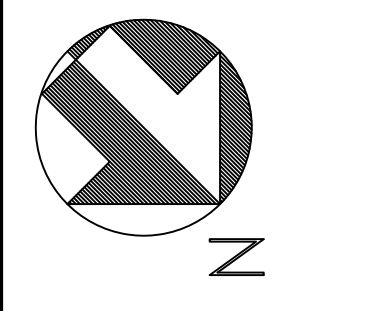

**FOR REVIEW BY AUTHORITIES
HAVING JURISDICTION** 1/4" = 1'-0"

MECHANICAL SYSTEMS ENGINEERS
 ROYAL RIVER CENTER, UNIT #10
 100 FOREST FALLS DRIVE
 PORTLAND, ME 04102
 PHONE: (207) 846-1441
 FAX: (207) 846-1443
 msme.com
 © COPYRIGHT 2007