


NO.	DESCRIPTION	DATE

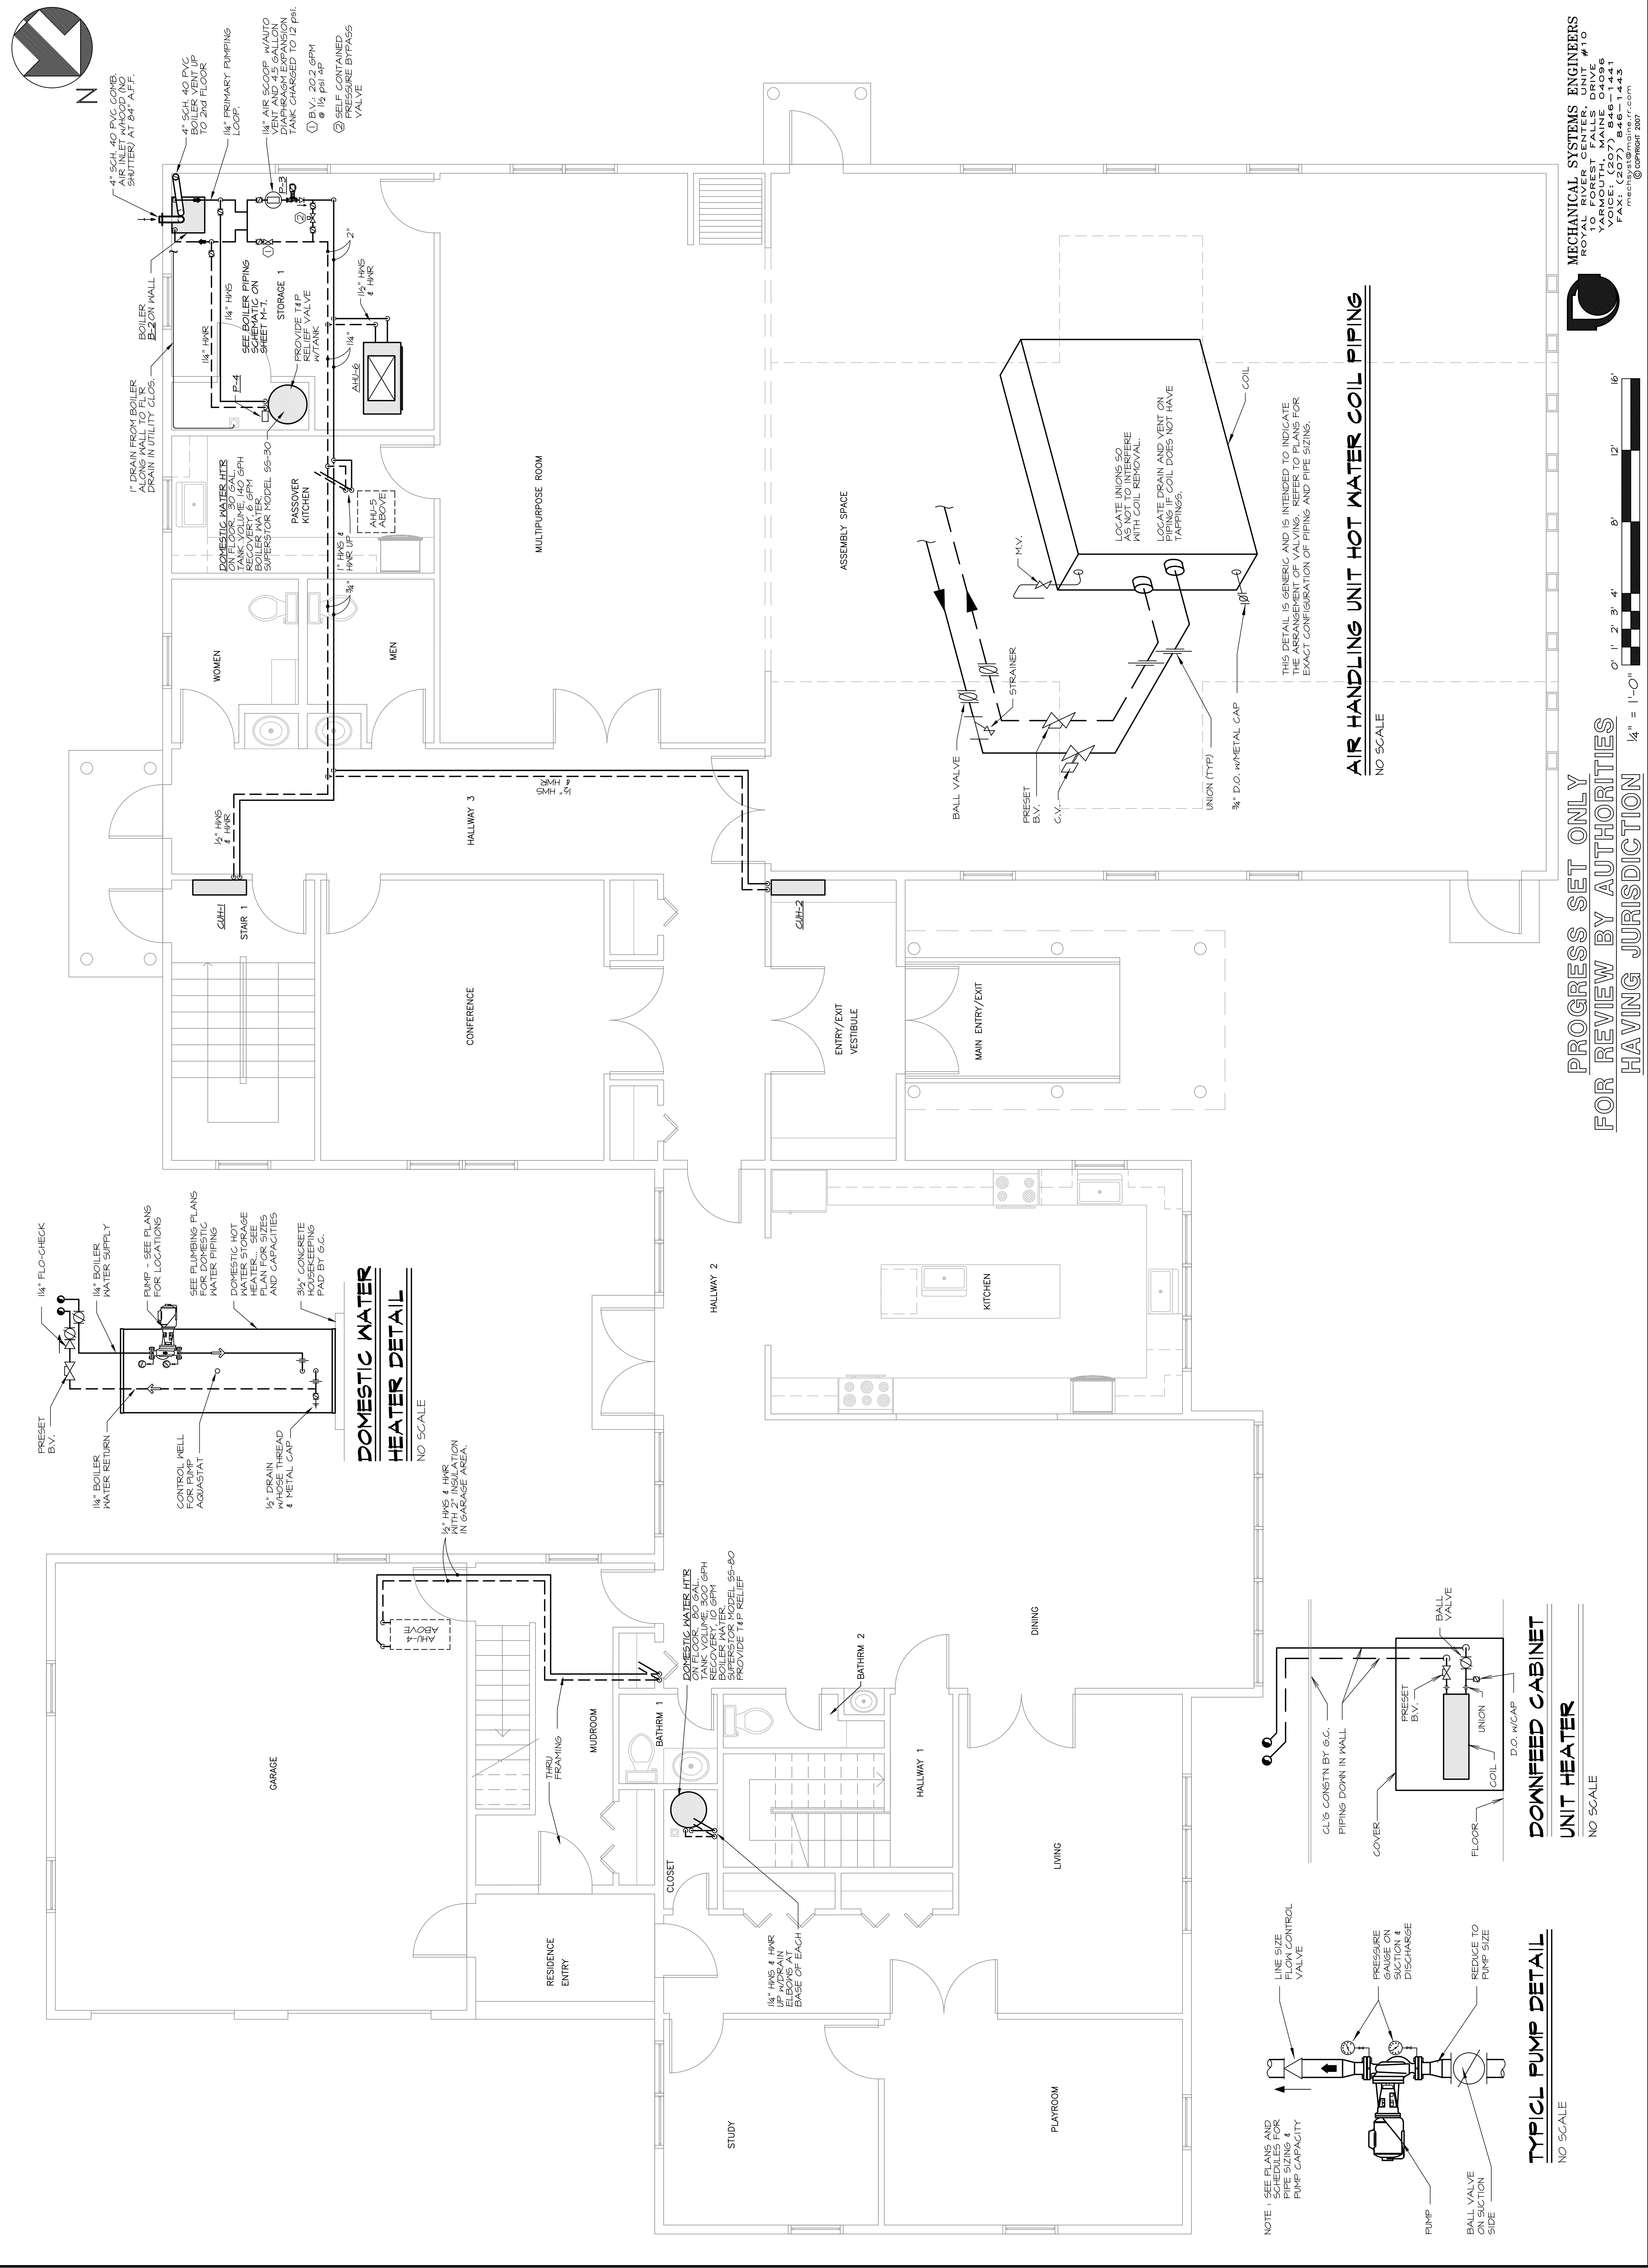

MECHANICAL SYSTEMS ENGINEERS
ROYAL RIVER CENTER, UNIT #10
© copyright 2007

**FOR REVIEW BY AUTHORITIES
HAVING JURISDICTION** 1/4" = 1'-0"

0' 1' 2' 3' 4' 8' 12' 16'