

RICHARD ABRAHAM ASSOCIATES ARCHITECTS

5 BIRD DRIVE
SCARBOROUGH, ME 04074
PHONE: FAX: (207) 886-5214
EMAIL: rha@rhaab.com



THIS DRAWING, DESIGN AND ELECTRONIC FILE ARE THE PROPERTY OF RICHARD ABRAHAM ASSOCIATES ARCHITECTS. THE REPRODUCTION, TRANSMISSION OR DISTRIBUTION OF THIS DRAWING WITHOUT WRITTEN CONSENT OF RICHARD ABRAHAM ASSOCIATES ARCHITECTS IS STRICTLY FORBIDDEN BY FEDERAL COPYRIGHT LAW.

NO.	DESCRIPTION	DATE

PROPOSED NEW SYNAGOGUE AND RESIDENCE

POWEROY STREET
PORTLAND, MAINE



OWNER
CHABAD LUBAVITCH OF MAINE, INC.
101 CRANIE STREET
PORTLAND, ME 04102

DATE 06.28.2007
SCALE 1/4" = 1'-0"

DRAWN BY R.E.M.
JOB NO. 0702
DESIGN STAGE REVIEW DOCUMENTS
SHEET TITLE MECH. FLOOR MECHANICAL FRING PLAN

M-6

MECHANICAL SYSTEMS ENGINEERS
ROYAL RIVER CENTER, UNIT #10
10 FOREST FALLS DRIVE
PORTLAND, ME 04102
PHONE: (207) 846-1441
VOICE: (207) 846-1441
FAX: (207) 846-1443
mece@meceinc.com
© copyright 2007

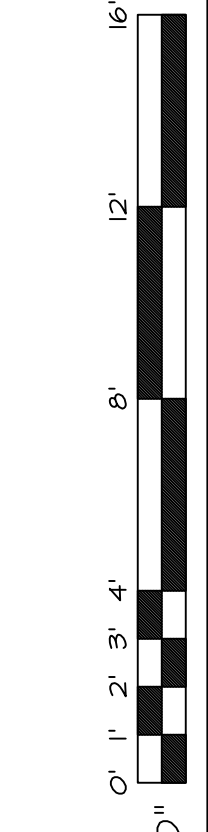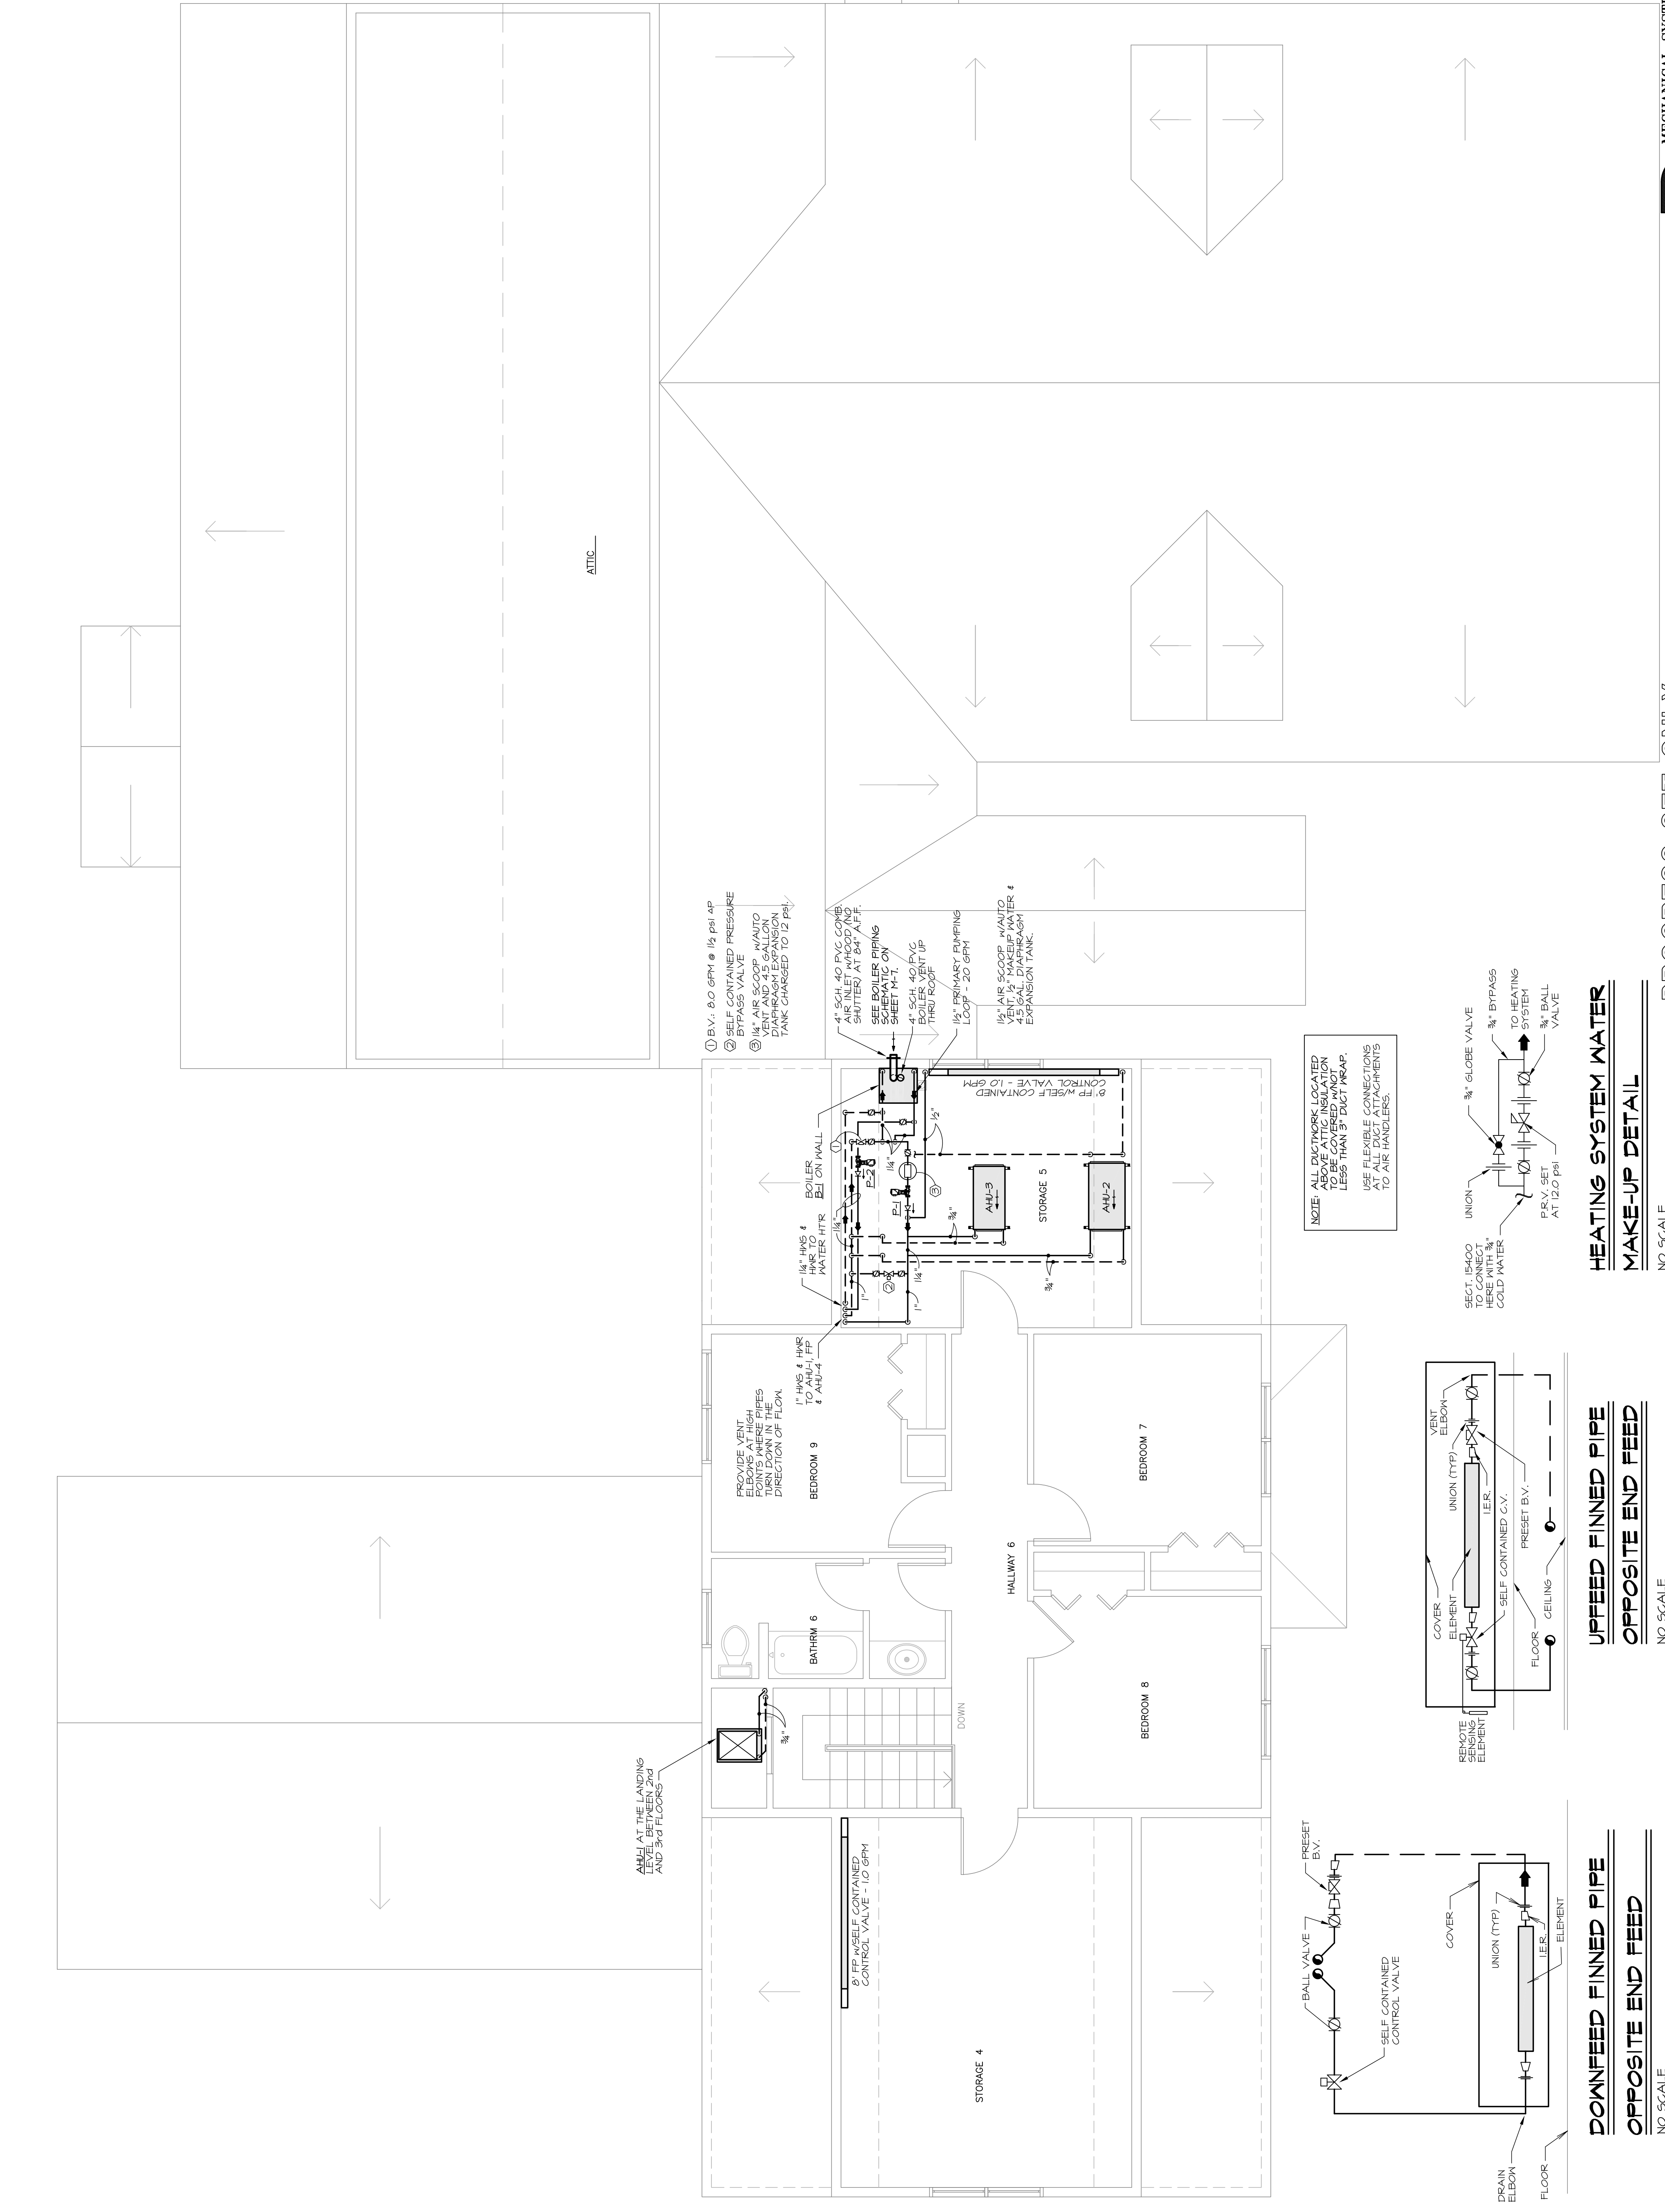

FOR PROGRESS SET ONLY
FOR REVIEW BY AUTHORITIES
HAVING JURISDICTION 1/4" = 1'-0"

HEATING SYSTEM WATER MAKE-UP DETAIL
NO SCALE

UPFEED FINNED PIPE OPPOSITE END FEED
NO SCALE

DOWNFEED FINNED PIPE OPPOSITE END FEED
NO SCALE