

**RICHARD
ABRAHAM'S
ASSOCIATES
ARCHITECTS**

3000 THE BRIDGE
PORTLAND, ME 04106
PHONE: (403) 879-8854
EMAIL: INFO@RABARCH.COM

THIS SHEET IS THE PROPERTY OF RICHARD ABRAHAM'S ASSOCIATES ARCHITECTS. ANY REUSE OR REPRODUCTION OF THIS SHEET WITHOUT THE WRITTEN PERMISSION OF RICHARD ABRAHAM'S ASSOCIATES ARCHITECTS IS PROHIBITED. CONTACT: (403) 879-8854

NO.	REVISION	DATE
1	ADD SHEET NO. 13, CHANGE SCALE TO 1/4"=1'-0"	6-28-07

PROPOSED NEW RESIDENCE AND SYNAGOGUE


RABBI MOSHE AND CHANA WILANSKY
POMEROY STREET
PORTLAND, MAINE

OWNER

CHASAD LIBANTON
OF MAINE, INC.
101 CRAIG STREET
PORTLAND, MAINE 04102

DATE	6-28-07
SCALE	1/4" = 1'-0"
DRAWN BY	RWA
JOB NO.	0702
DESIGN STAGE	CONSTRUCTION DOCUMENTS
SHEET TITLE	SYNAGOGUE SECOND FLOOR LIFE SAFETY PLAN

A-13

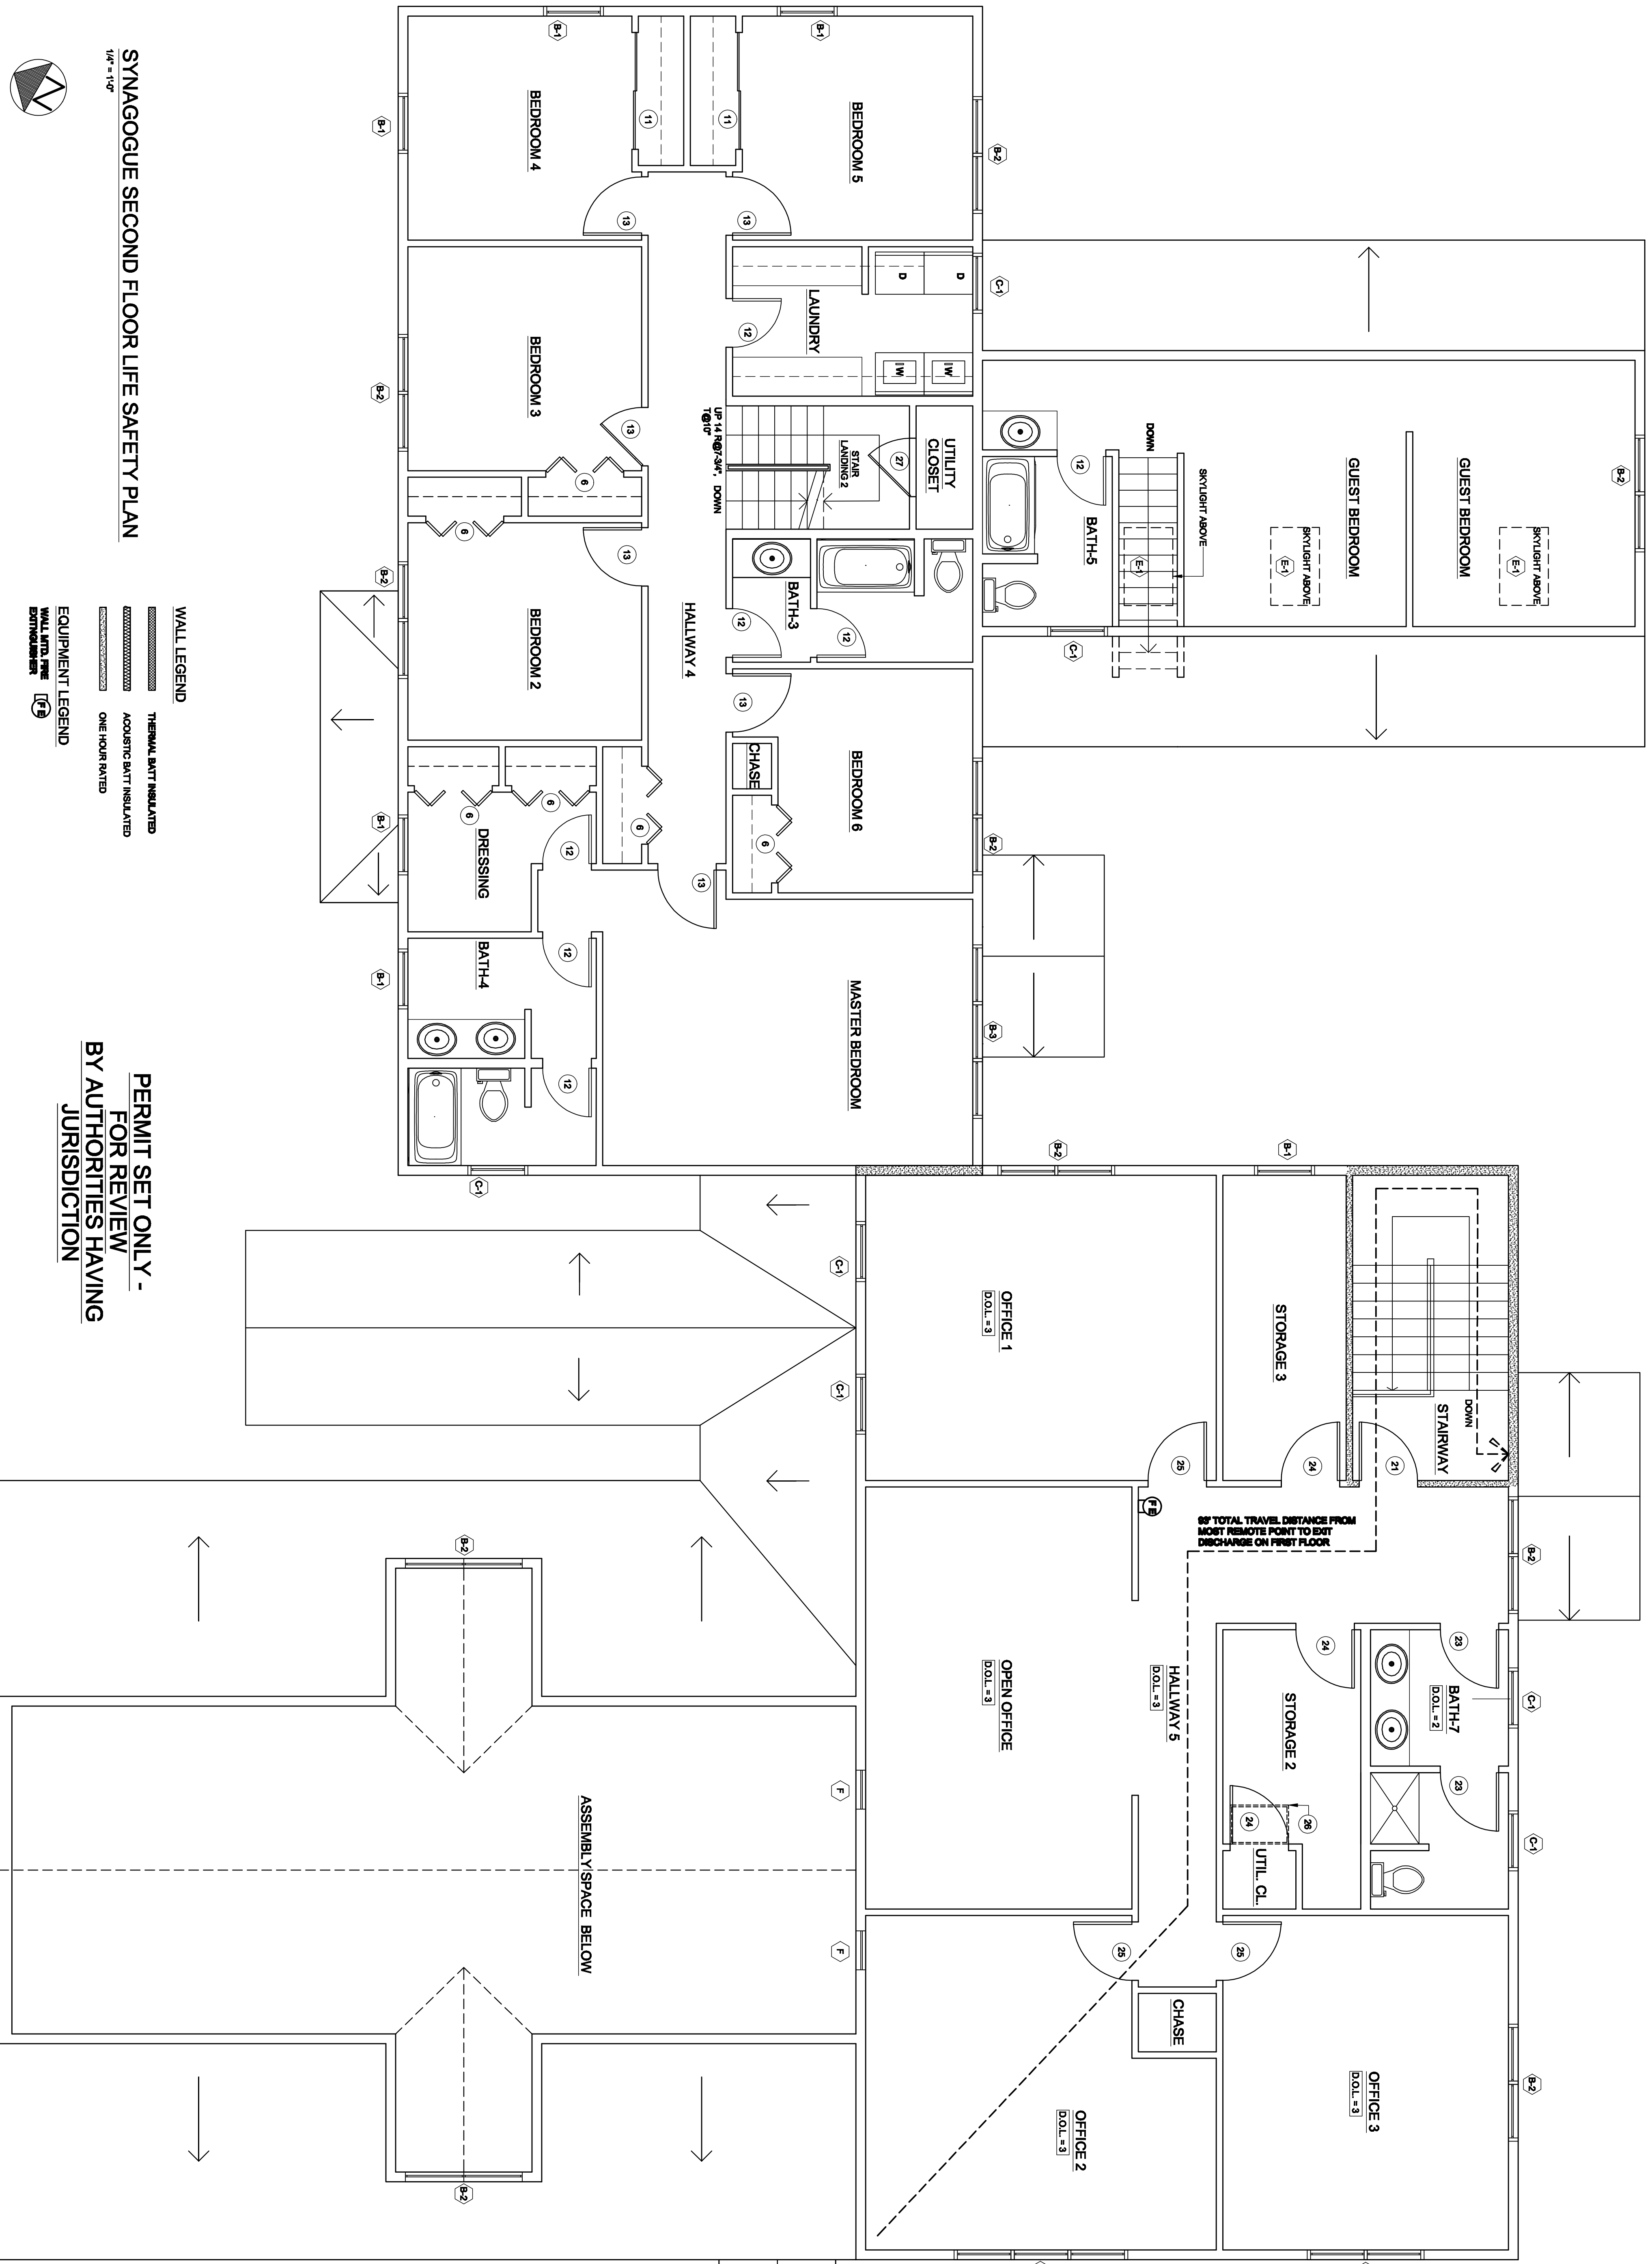

WALL LEGEND


- THERMAL BATT INSULATED
- ACOUSTIC BATT INSULATED
- ONE HOUR RATED

EQUIPMENT LEGEND

- WALL UTILITY PANEL
- DOOR PULL

SYNAGOGUE SECOND FLOOR LIFE SAFETY PLAN

1/4" = 1'-0"

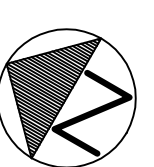

PERMIT SET ONLY -
FOR REVIEW
BY AUTHORITIES HAVING
JURISDICTION