




WWW.ShedHappens.com-----email Mike@Shedhappens.com-----207-892-3636
509 Warren Ave Portland, ME ---- 730 Portland Road Saco, ME ---- 1042 Chadbourne Road Standish, ME

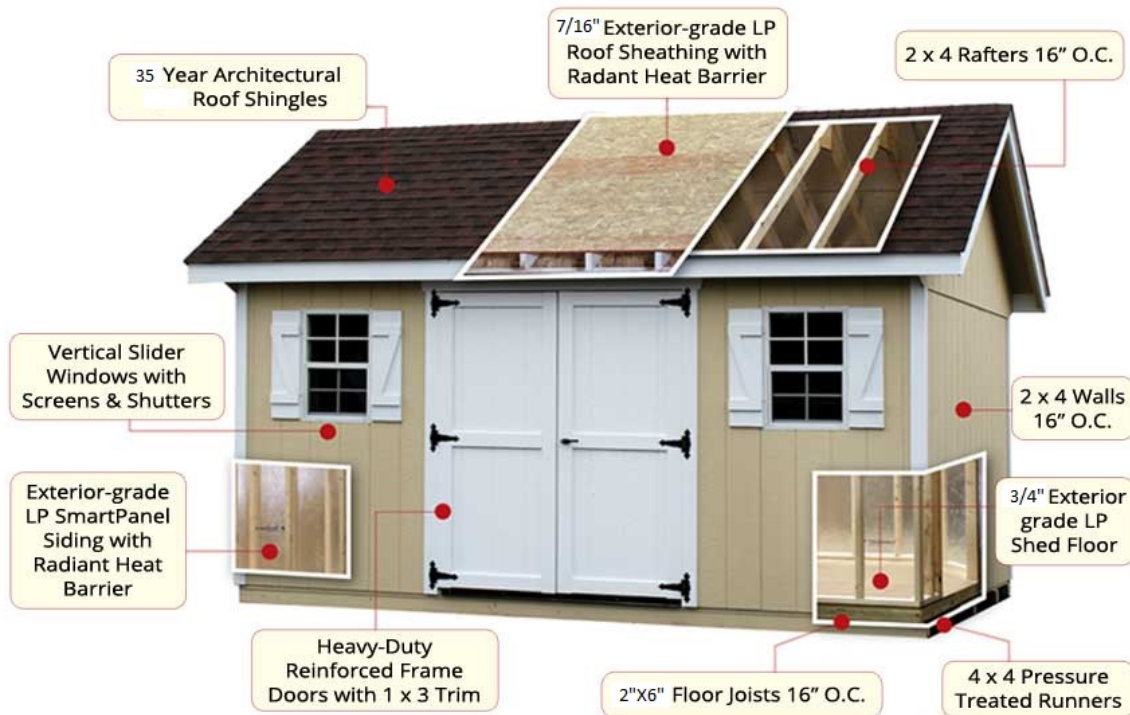

Shed Happens, Inc. shed specifications

4"x4" Pressure Treated

2"x4"x6' and 8' Presure Treated Floor Joists and Plates

2"x6"x10'+ Pressure Treated Floor joists and plates

3/4" LP Shed Shed Prostruct Tongue and Groove flooring

Metal wall bracing in all pine sided sheds

2"x4" rafters spaced 16" On center

7/16" LP roof and wall sheathing

35 Years architectural asphalt roof shingles

Aluminum drip edge on all rakes and eaves

Heavy duty black door hinges

8"x8" Aluminum gable vents or ridge vent