


MARK  
MUELLER  
ARCHITECTS  
A.I.A.

100 Commercial Street,  
Suite 205  
Portland, Maine 04101  
Phone: 207.774.9057  
Fax: 207.773.3851  
Email: mark@muellerarchitects.com  
Web: www.muellerarchitects.com

© COPYRIGHT  
MUELLER ARCHITECTS, LLC

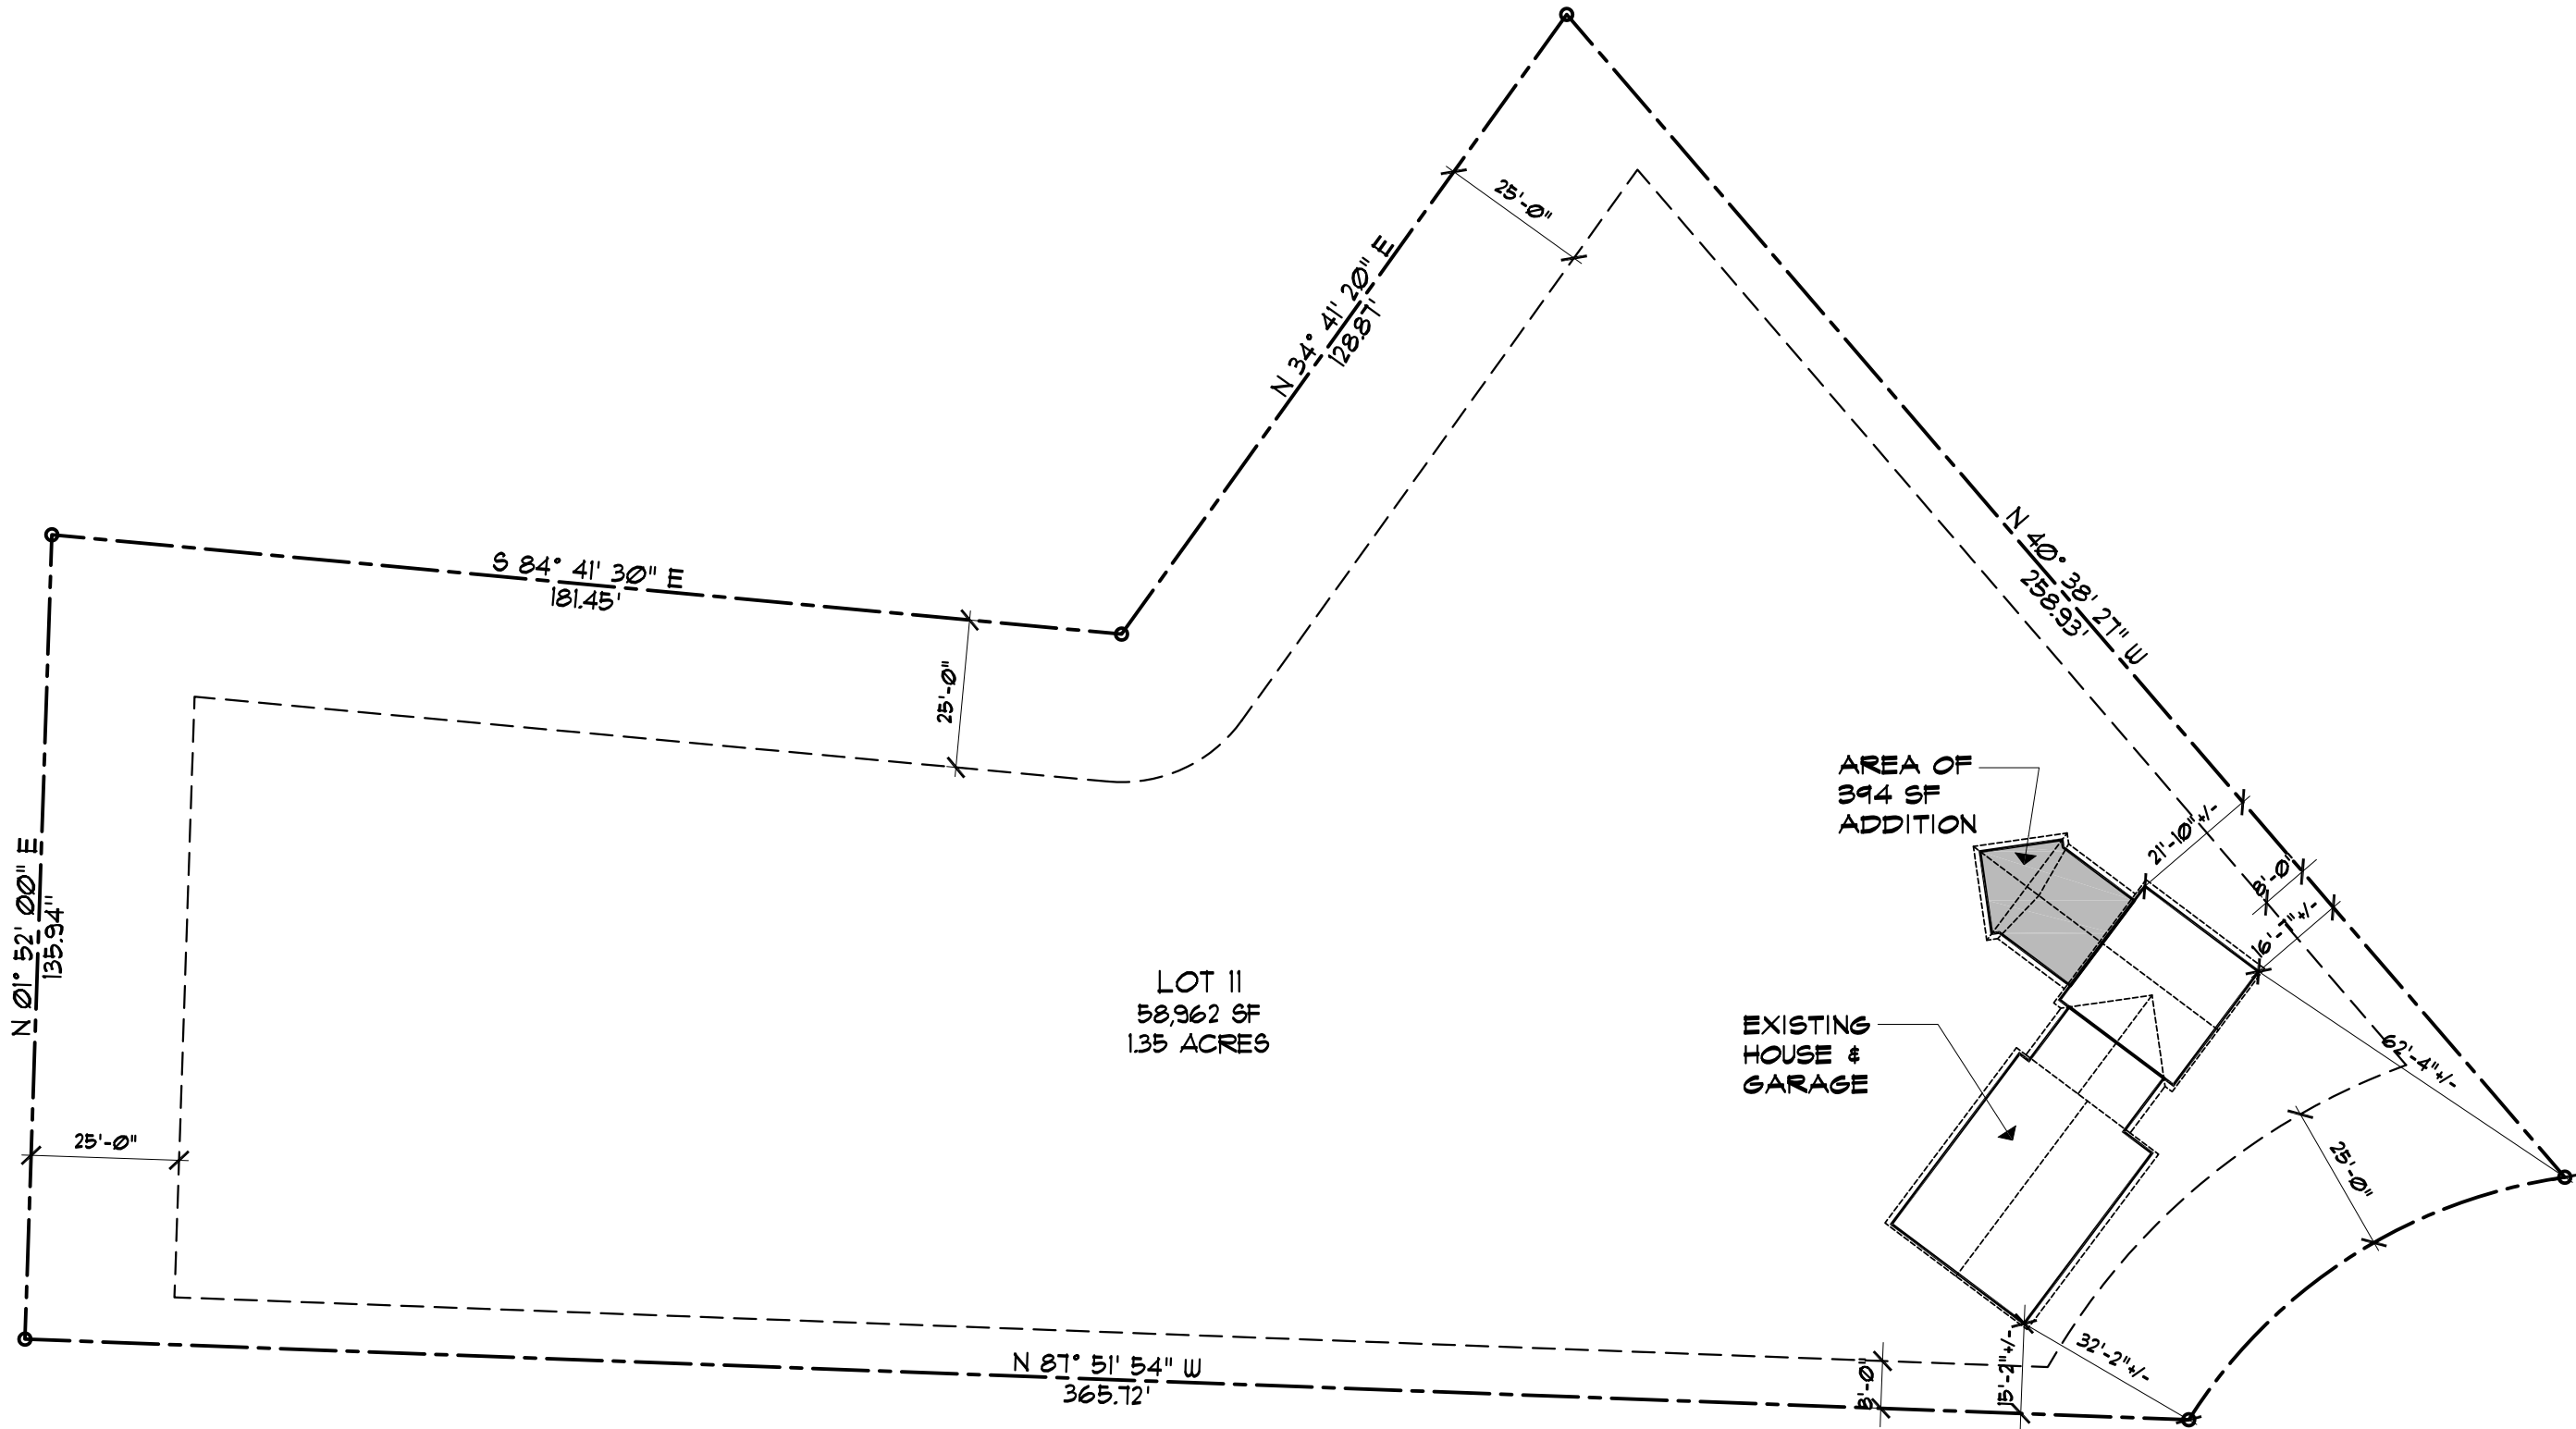

### SITE PLAN

1"=30'-0"

# Russo Residence