


R3
 Sides 8' Req 14.5' + Shown + 20'
 Rear 25' Req 100' + Shown

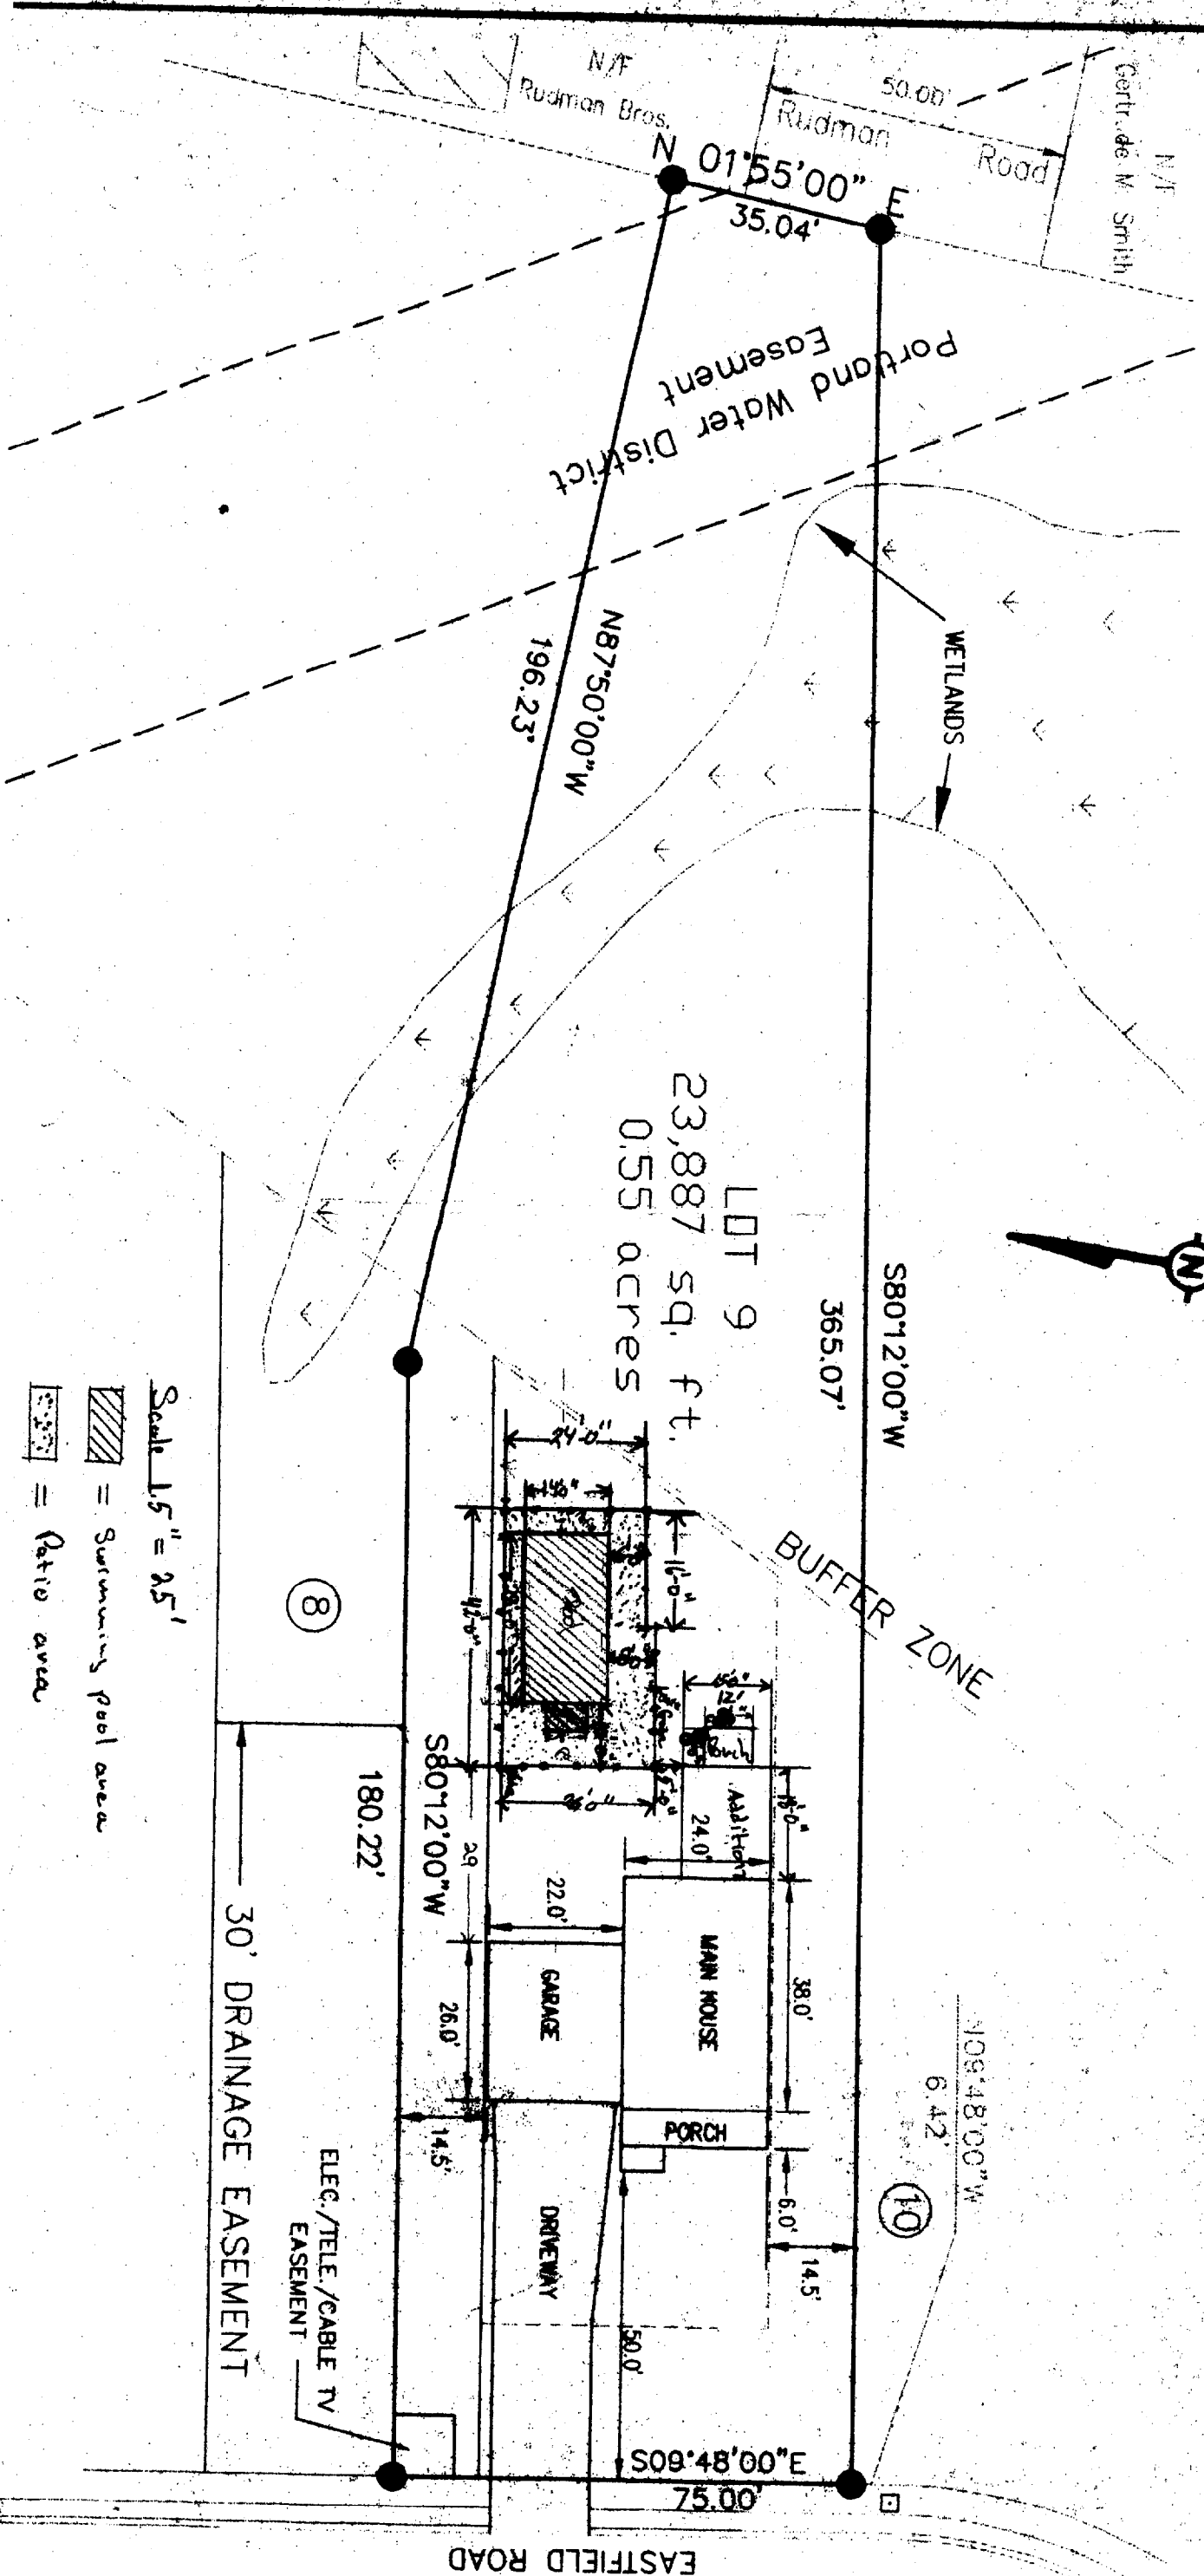

Scale 1/5" = 25'
 [Hatched Box] = Swimming pool area
 [Dotted Box] = Patio area

(8)

(10)