



SAUNA DESIGN

28 RIVERVIEW ST
PORTLAND MAINE
CONEL BELIVEAU, OWNER

3.14

SECTION ELEVATION


SCALE: 1/2" = 1'

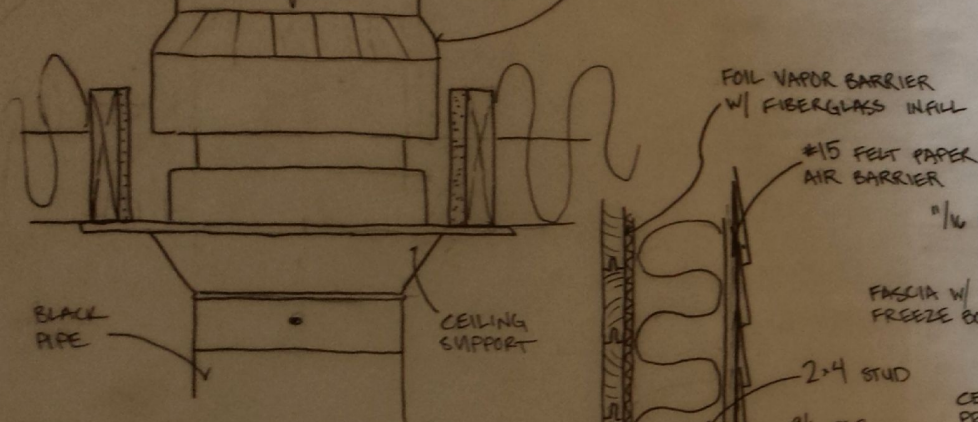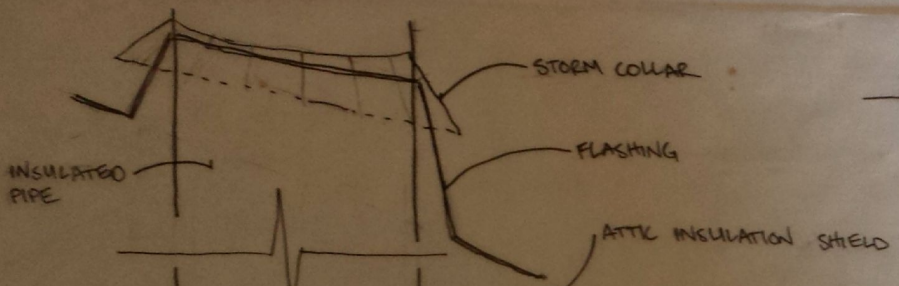

STACK DETAIL

1/4" = 1'

T&G WESTERN RED CEDAR

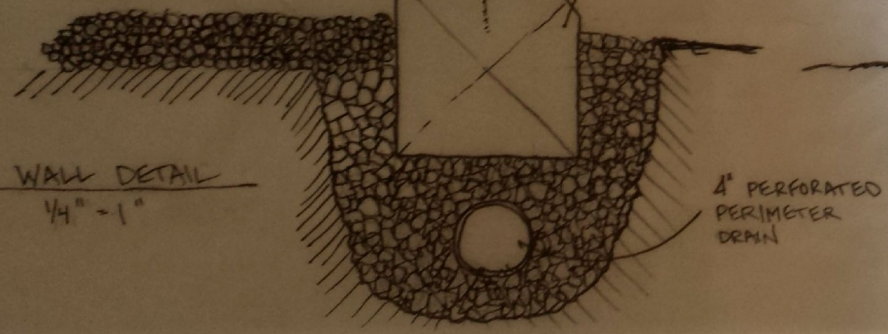

WALL DETAIL

1/4" = 1'

