

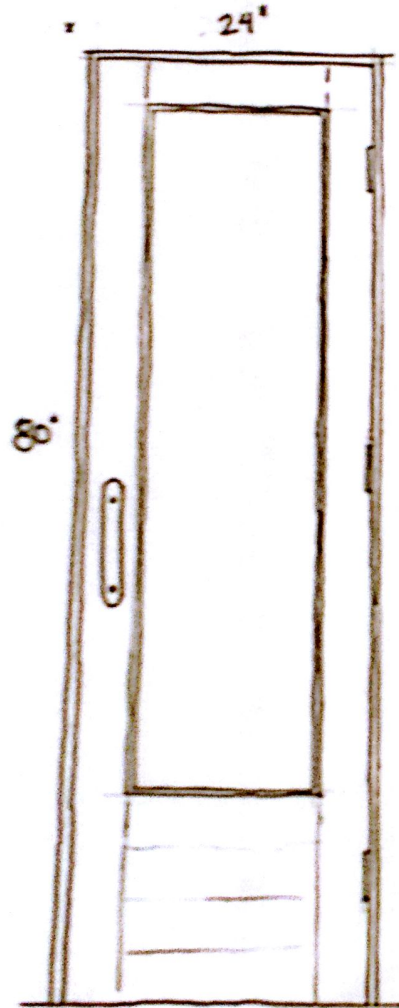


WINDOW AND DOOR SCHEDULE
SCALE 1" = 1'

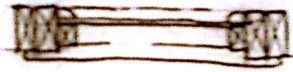

FINLANDIA STANDARD
SAUNA DOOR 80 82" x 24"
ITEM # FD-CLR 24

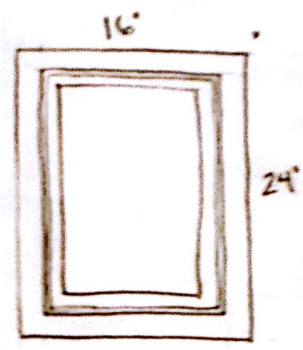

CUSTOM SINGLE
PANE W/ CEDAR
TRIM

SAUNA DESIGN e

28 RIVER VIEW ST.
PORTLAND MAINE
CONER BELIVEAU, OWNER
4 of 4