


# 44 Riverview St

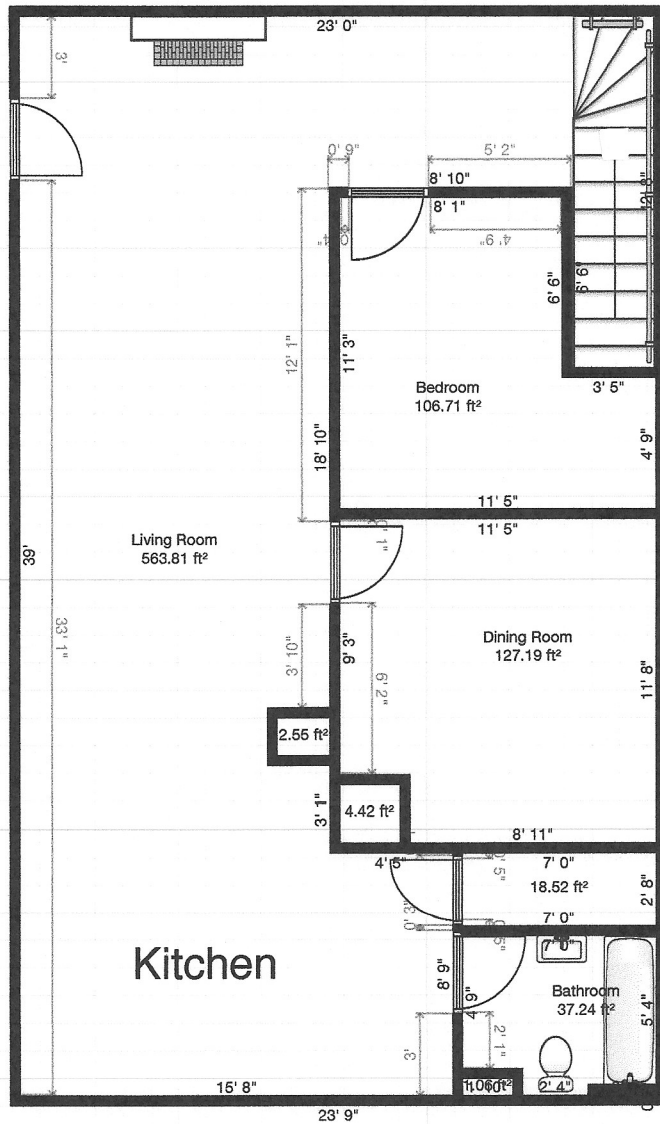

Graphic Scale  
7/16 inch = 3 Feet

A 1 Existing 1st Floor Plan