


44 Riverview St

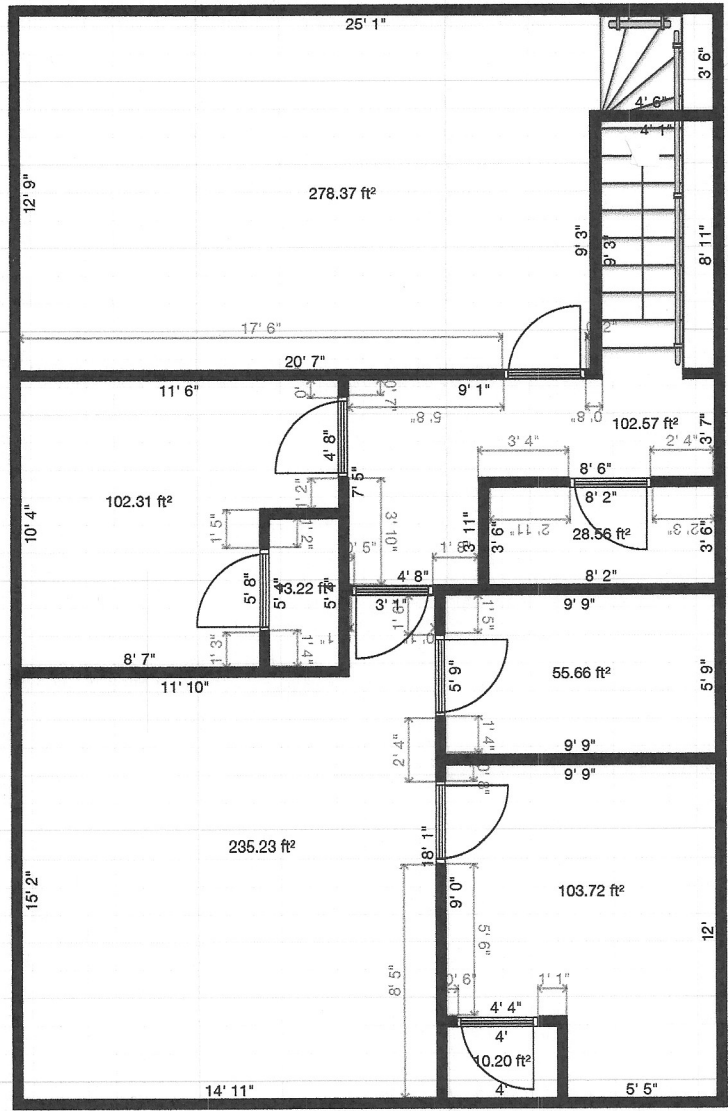

Graphic Scale
7/16 inch = 3 Feet

A 2 Existing Floor Plans