


44 Riverview St

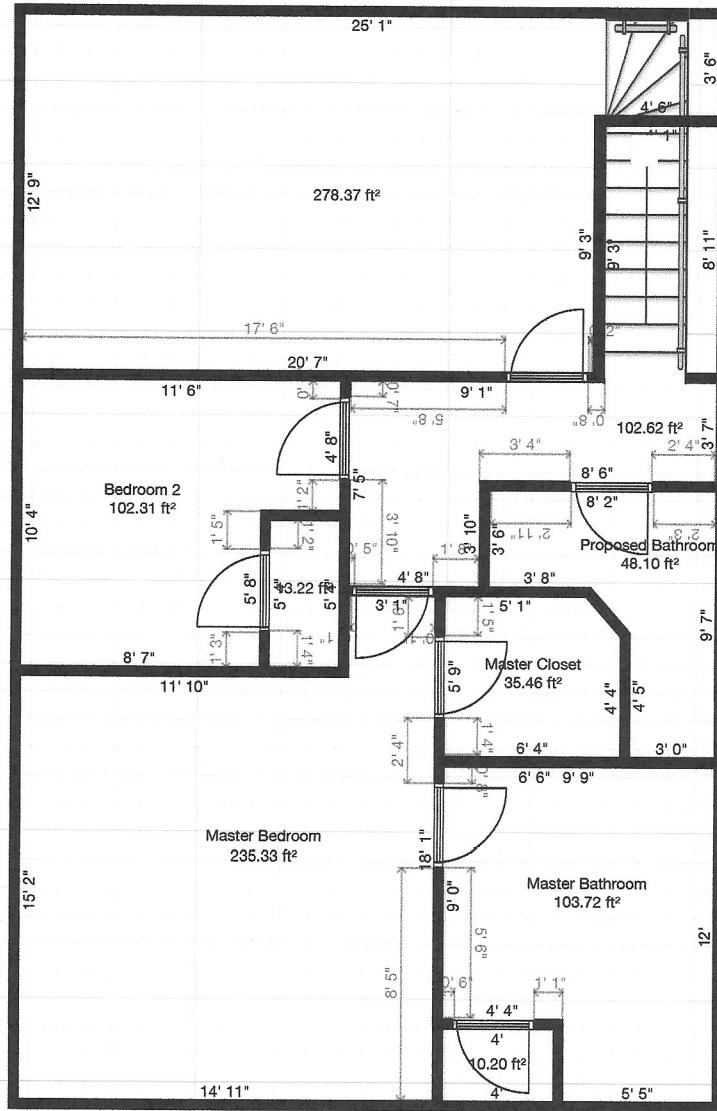

Graphic Scale
7/16 inch = 3 Feet

A 4 Proposed 2nd Floor Plans