


44 Riverview St

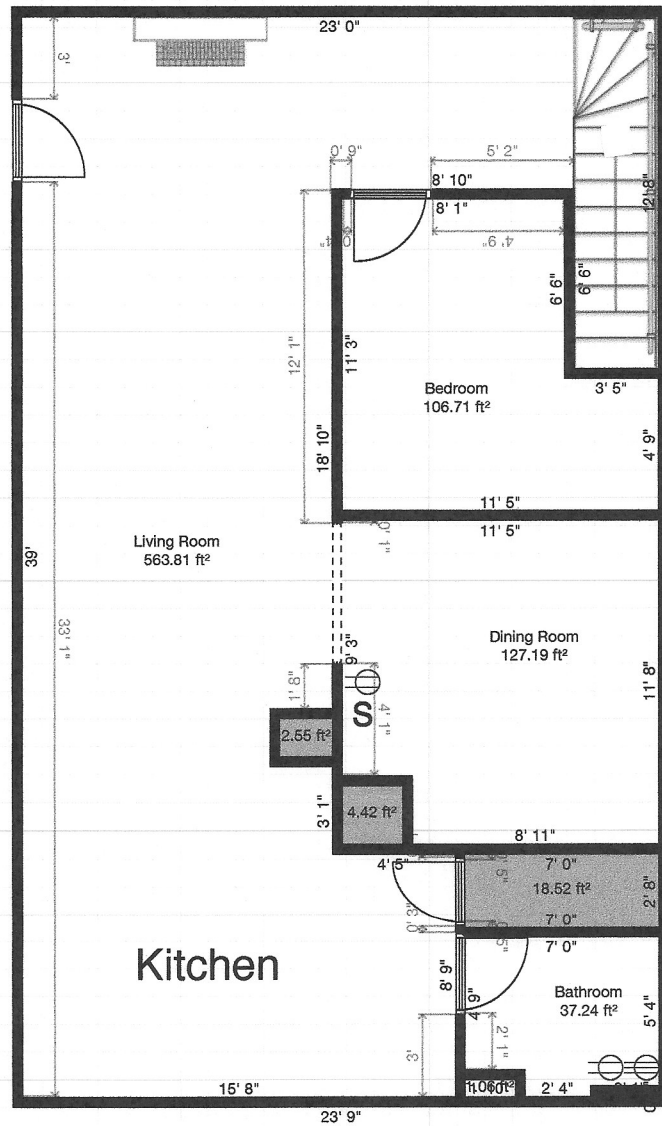

Graphic Scale
7/16 inch = 3 Feet

E 1 Proposed Electrical Plans