


# 44 Riverview St

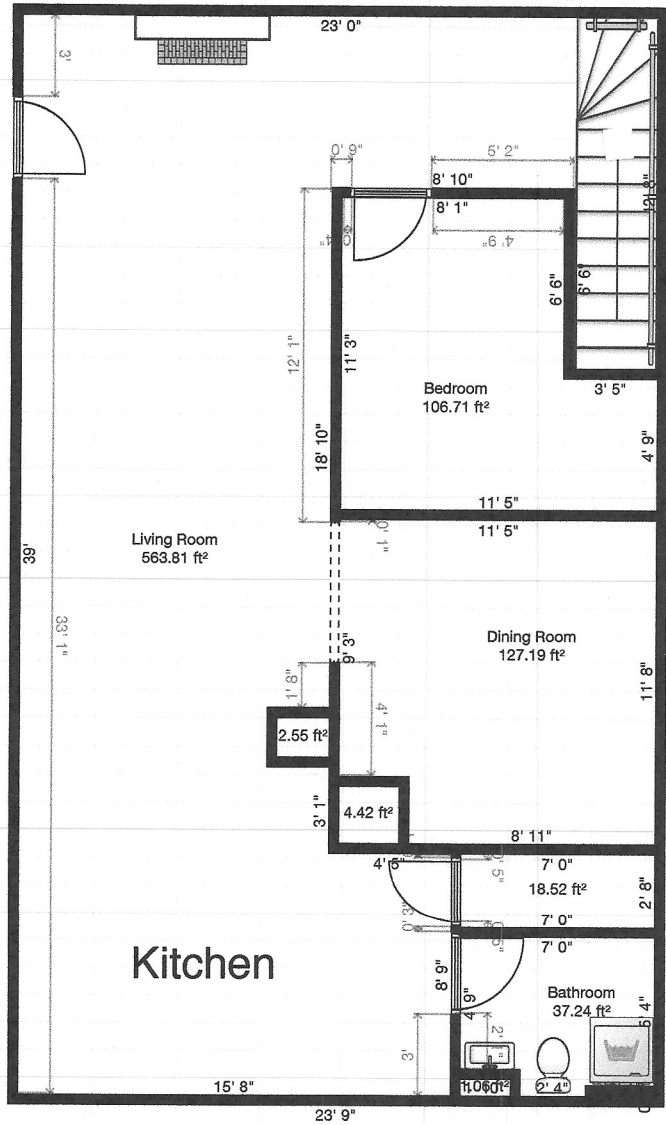

Graphic Scale  
7/16 inch = 3 Feet

## P 1 Proposed Plumbing Plans