


# 44 Riverview St



Graphic Scale  
7/16 inch = 3 Feet

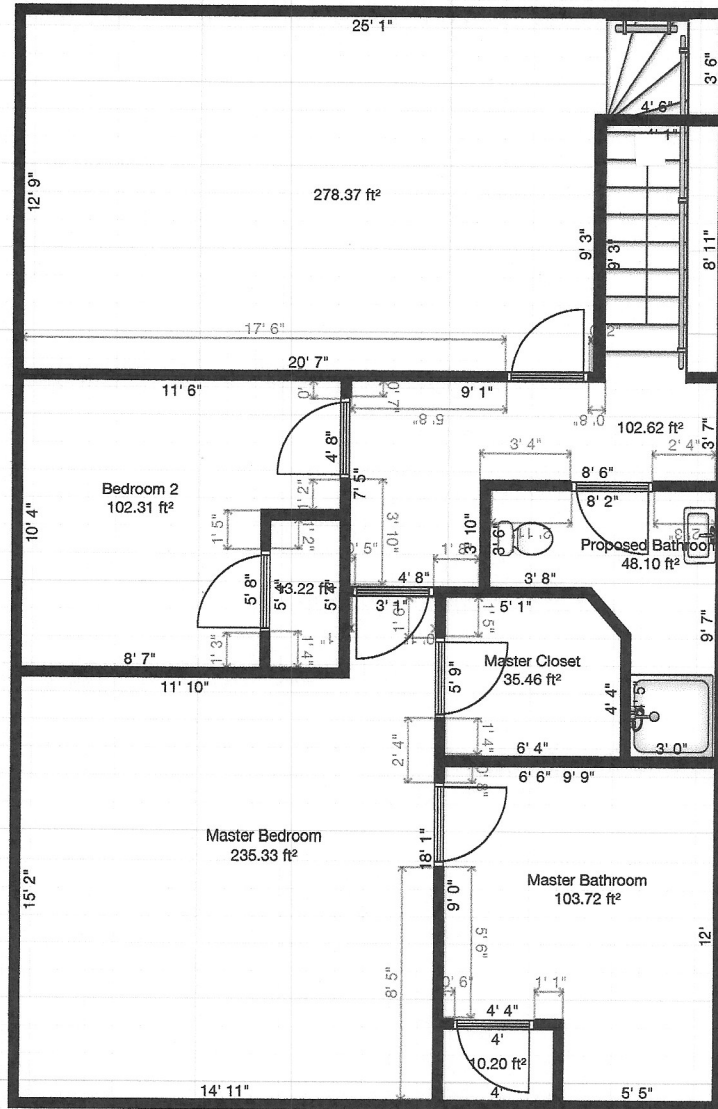

## P 2 Proposed 2nd Floor Plumbing