


44 Riverview St

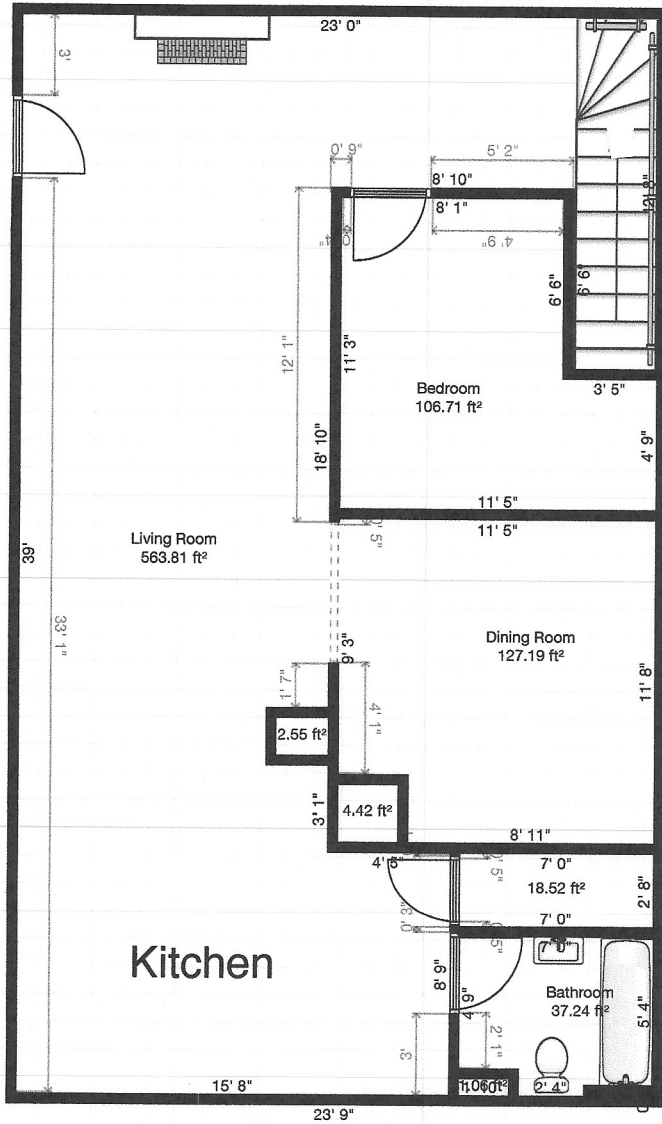

Note:

Header will be constructed of 2 2 by 10's and supported by 2 king studs and 2 jack studs on either end. Span will be 5 Feet 2 inch

Graphic Scale
 $\frac{7}{16}$ inch = 3 Feet

S 1 Open Wall in Dining Room