
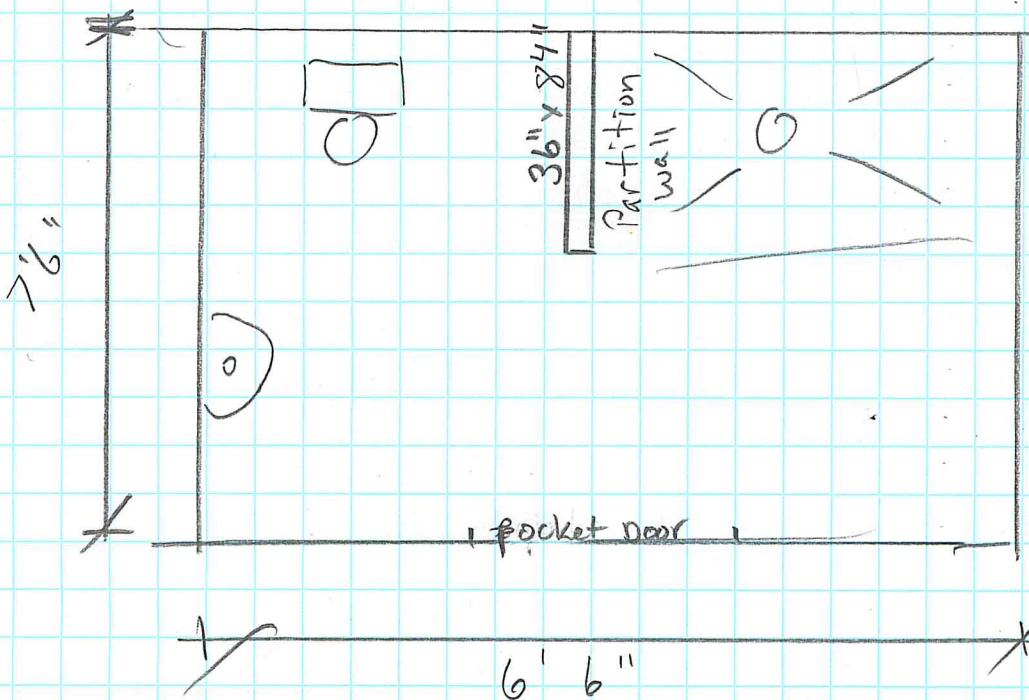


Bridget Bailey  
249 Bancroft st  
Portland ME

4-19-17

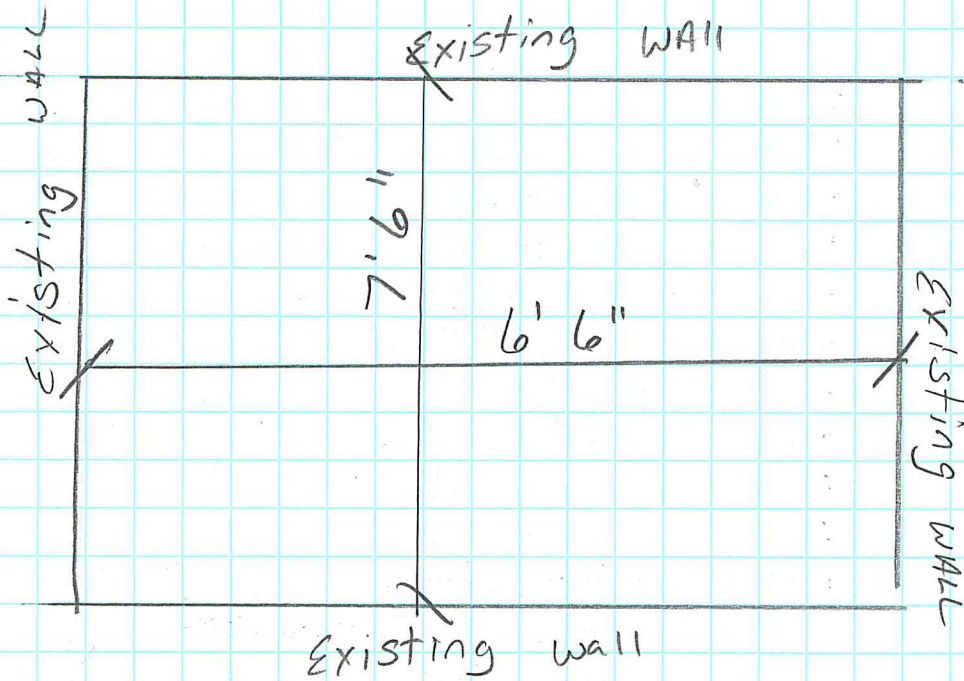

PARTITION WALL  
MATERIAL:  
2' x 8' SPRUCE  
1/2" MOLD-RESISTANT  
SHEET ROCK

FLOORING:  
VINYL